


EXHIBIT "B"

A PART OF THE NW 1/4 SW 1/4, SECTION 19, T. 3 N., R. 1 E., B.M.,
MERIDIAN, ADA COUNTY, IDAHO
2023

PLS 7729
CP&F INST. NO.
2019-015471

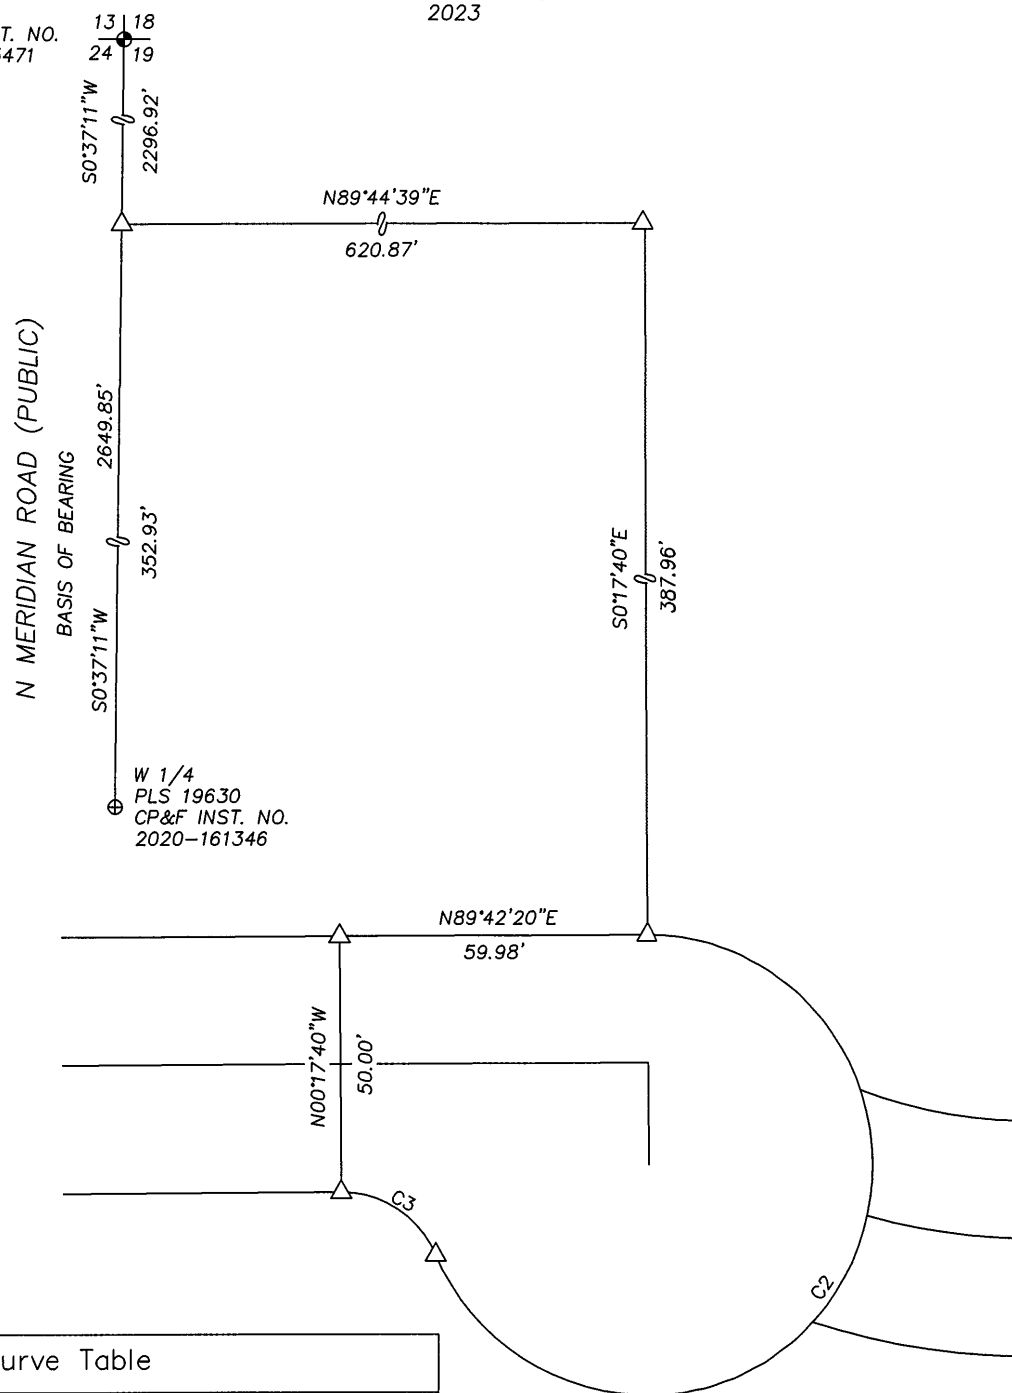

Curve Table

Curve #	Length	Radius	Delta	Chord Direction	Chord Length
C2	194.29	45.00	247°23'42"	N33°23'00"E	74.87
C3	23.52	20.00	67°22'30"	N56°36'25"W	22.19

ANNEXATION OF E. ROSALYN DR. CUL-DE-SAC

B-B ROSALYN LLC



Professional Engineers,
Land Surveyors
& Planners
924 3rd St. South, Nampa, ID 83851
(208) 454-0256

JOB NO. JY0323	
DWG NO. BDY	
SCALE: N.T.S.	REV.
FIELD BOOK NO.	
DRAWN BY: DH	DATE: 12/06/23