



ADMIN: 1,325 SF
 FIRE APPRATUS /SUPPORT: 4,670 SF
 LIVING QUARTERS: 3,700 SF

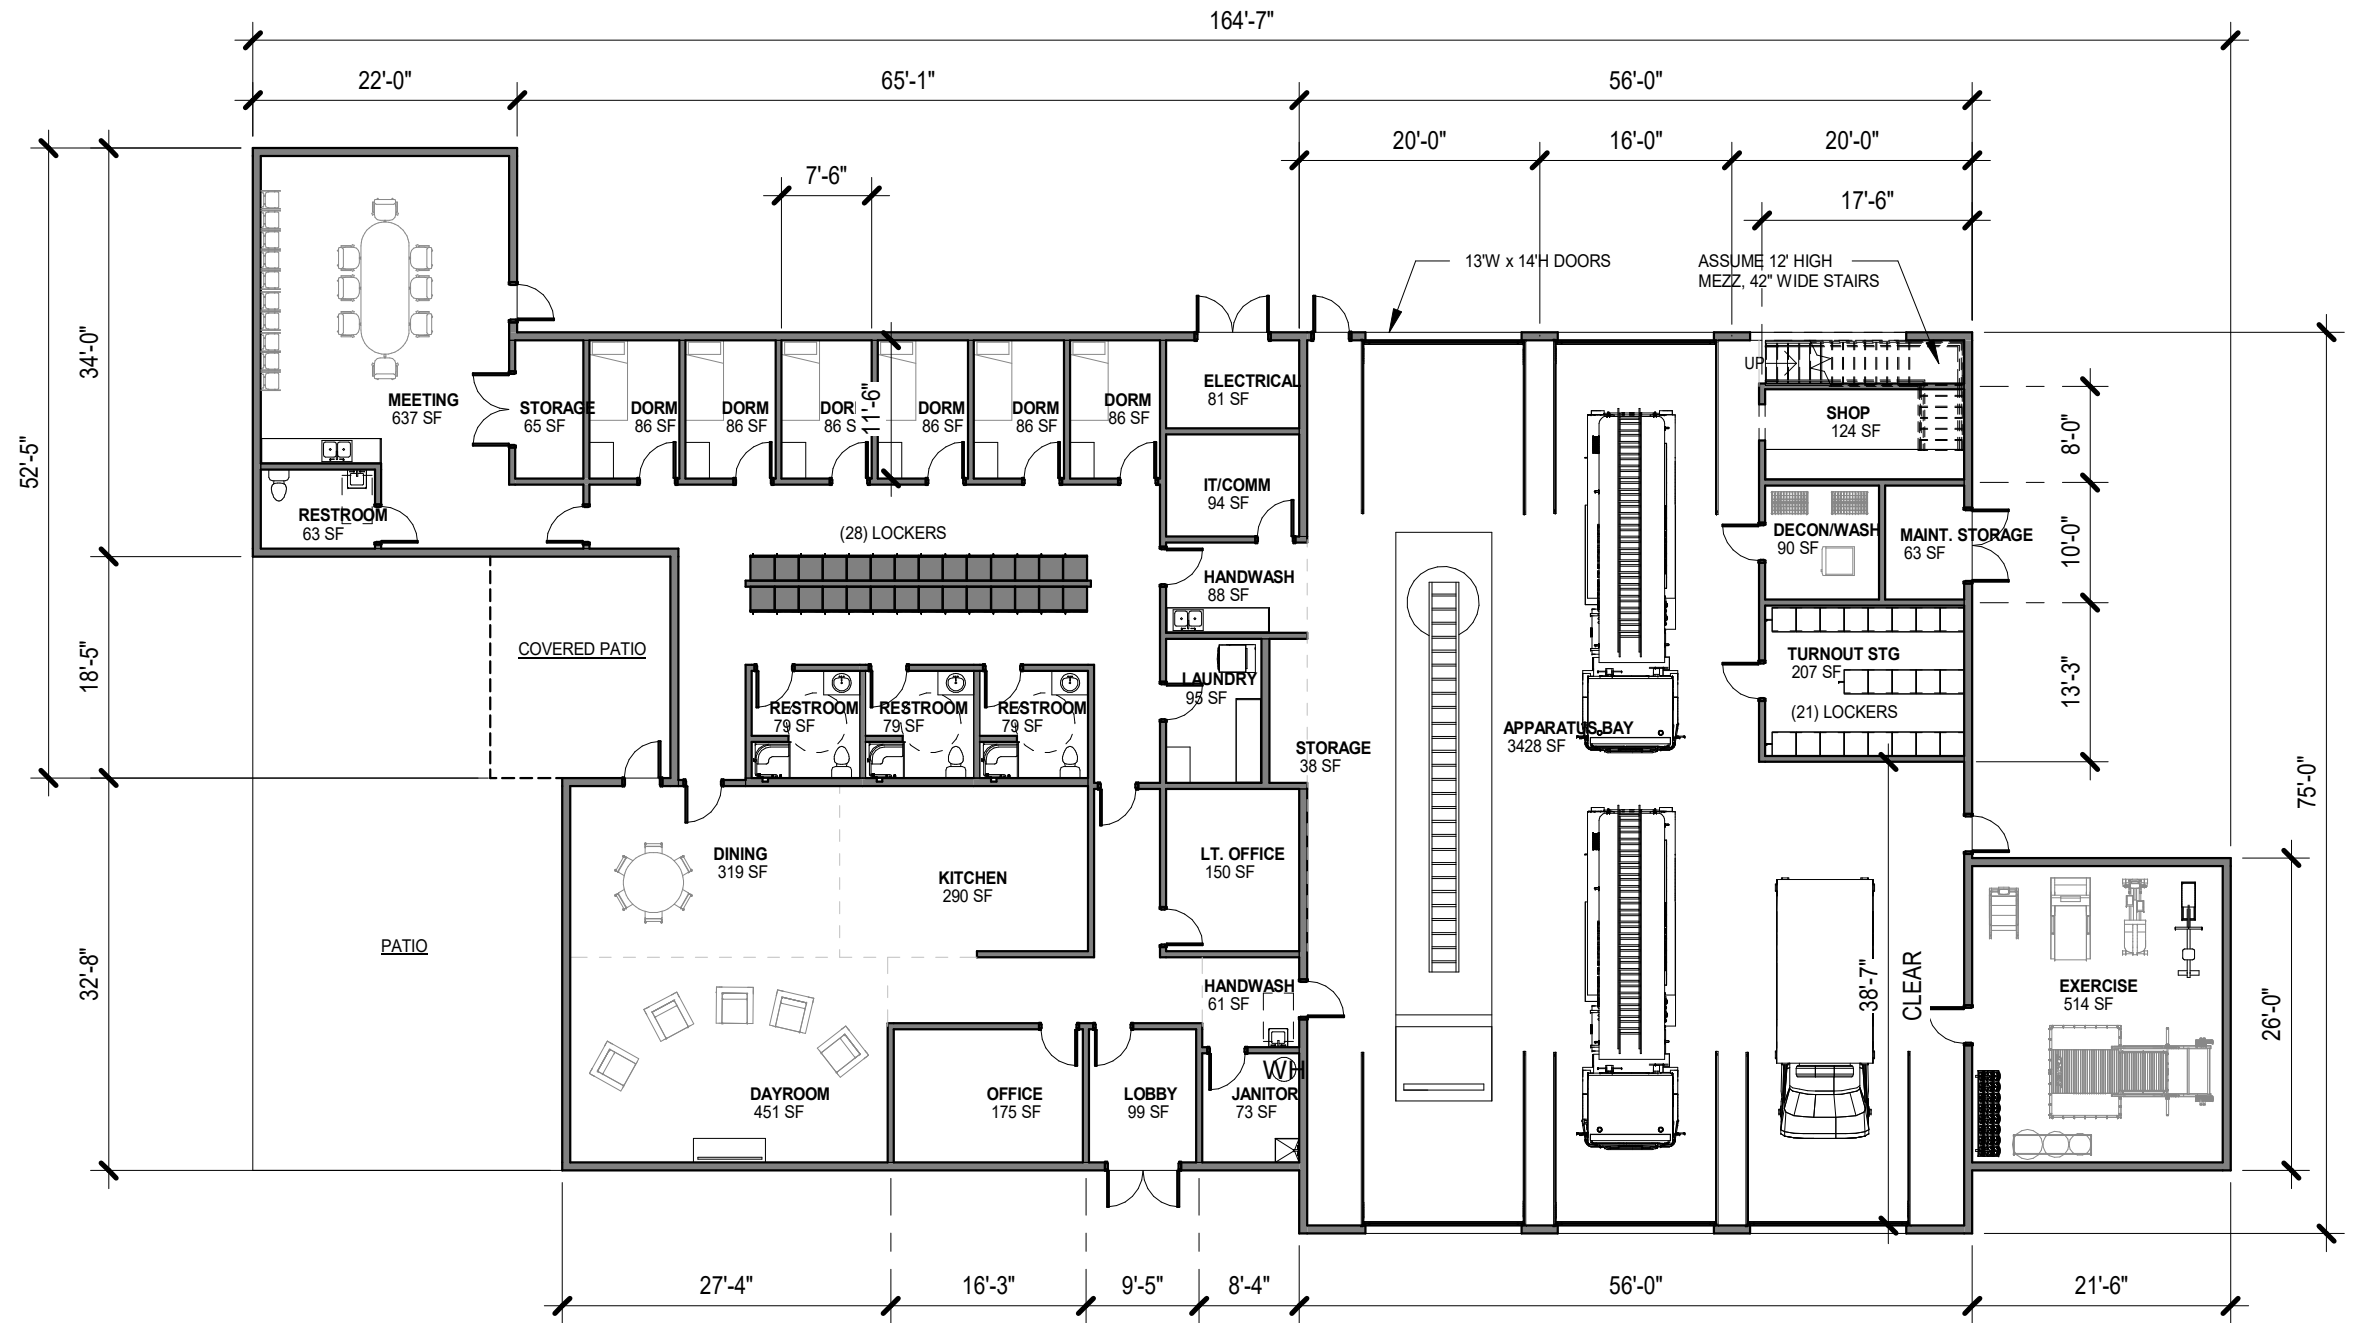

TOTAL AREA: 9,690 SF

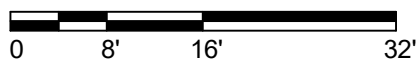

Schematic Floor Plan - Stairs at Mezz North

SD-01a



Station 15
 Millersburg Fire

7/28/20
 Soderstrom Architects