



ADMIN: 1,325 SF
 FIRE APPRATUS /SUPPORT: 4,780 SF
 LIVING QUARTERS: 3,700 SF

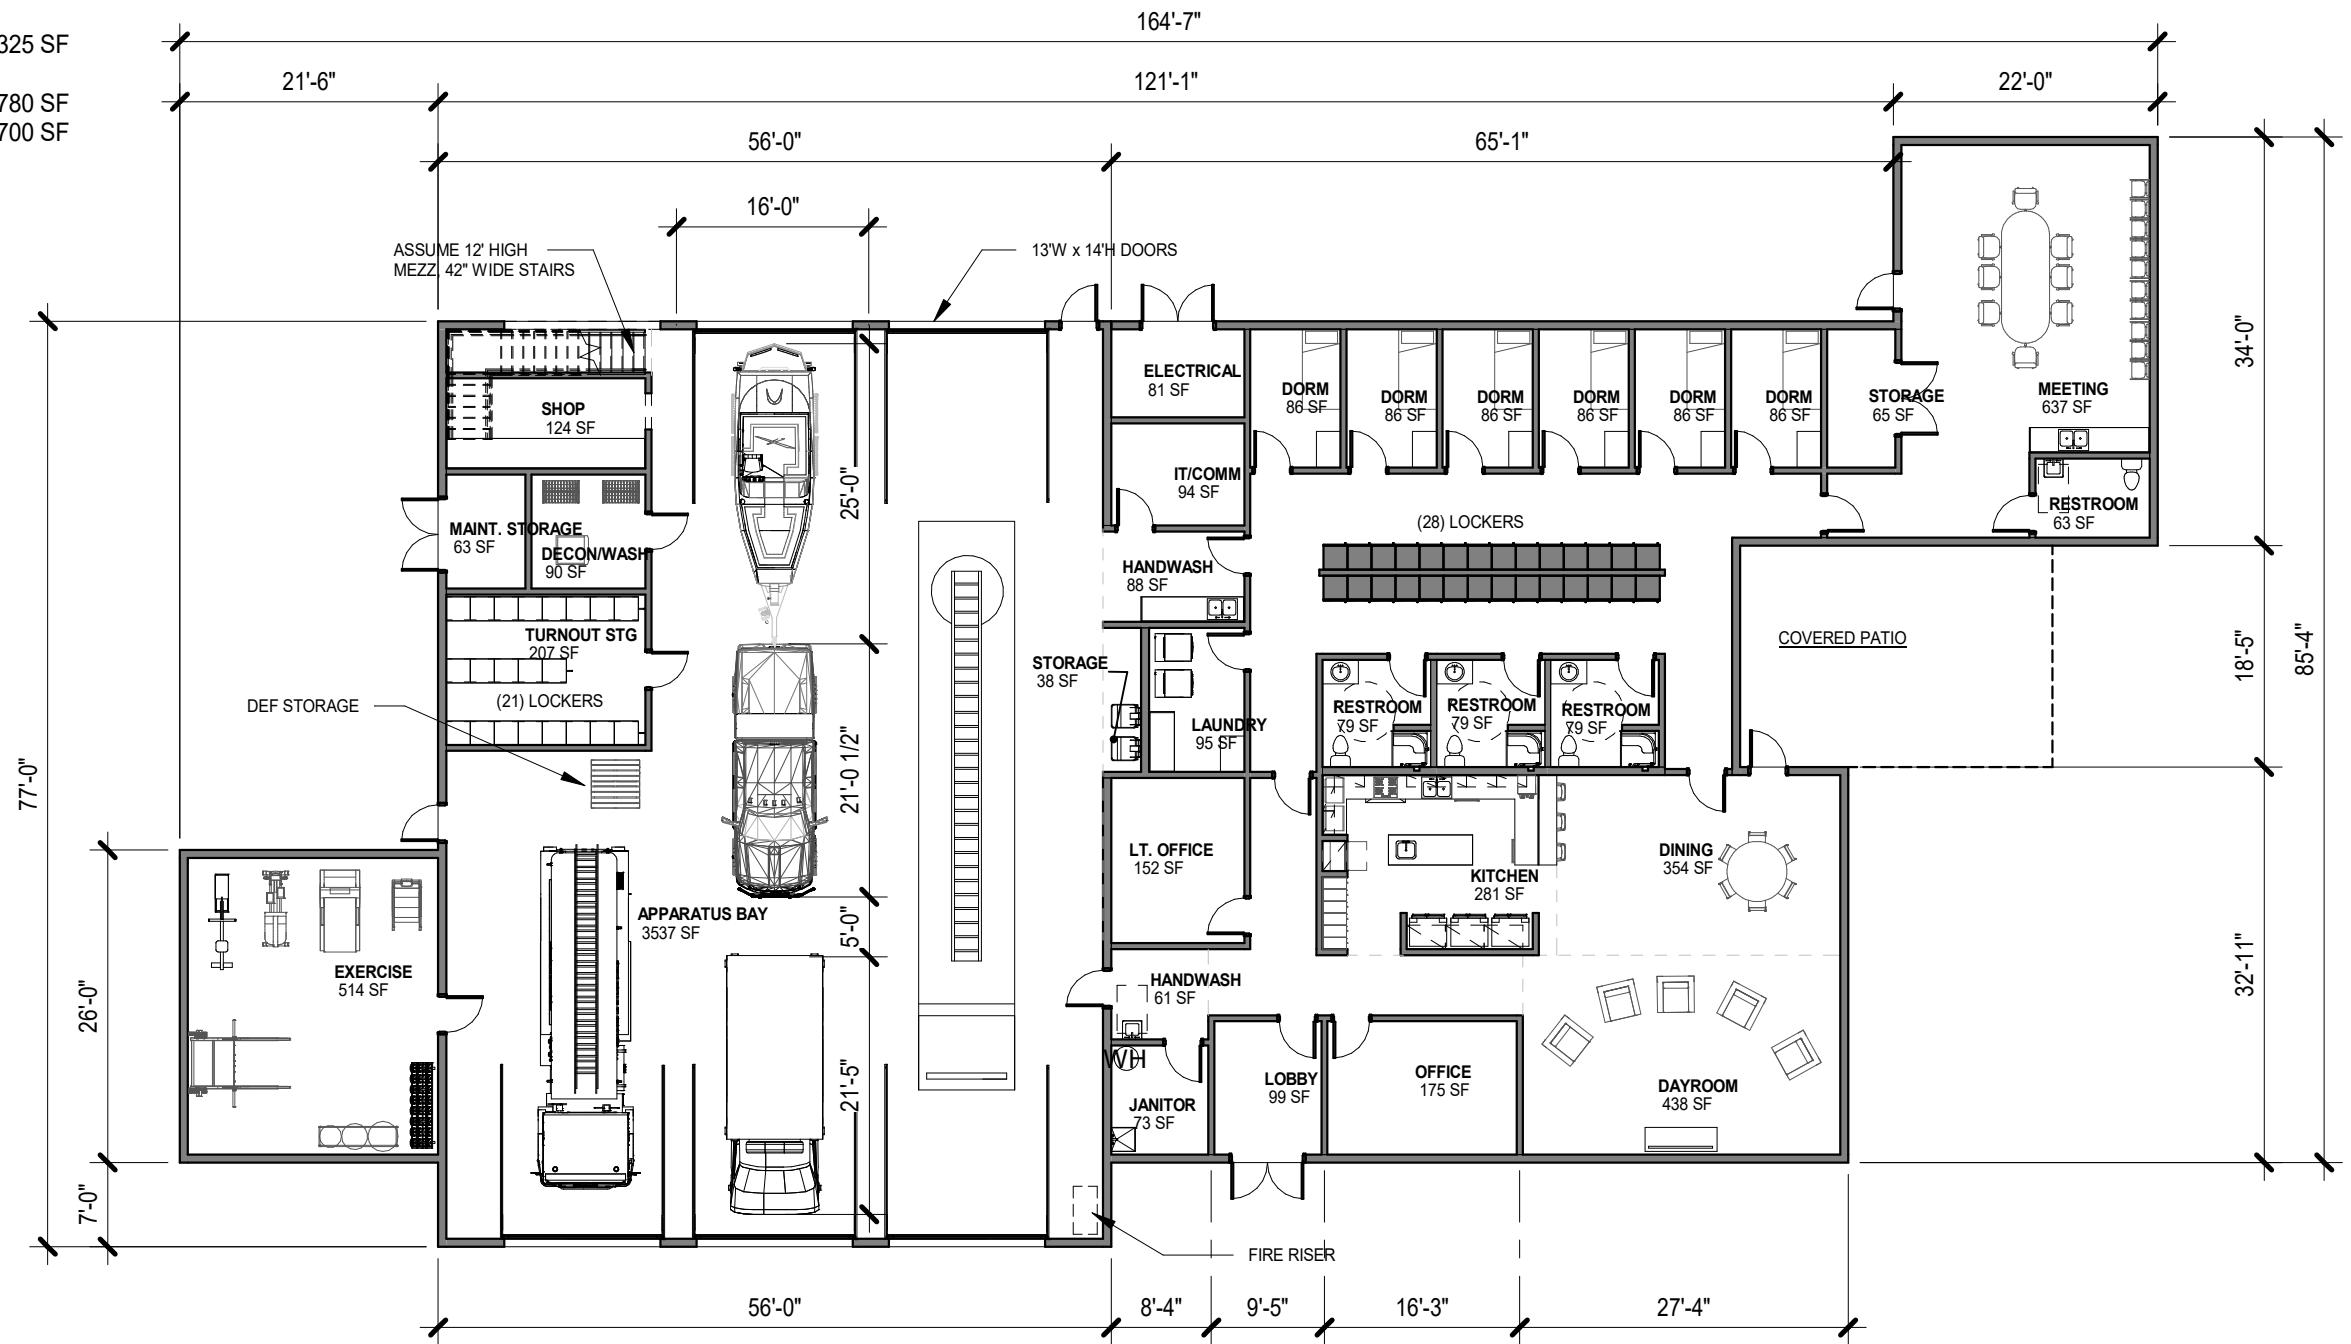

TOTAL AREA: 9,800 SF

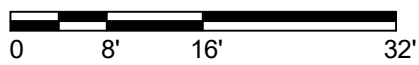

Schematic Floor Plan

Station 15
 Millersburg Fire

SD-01a

9/3/20

Soderstrom Architects

