
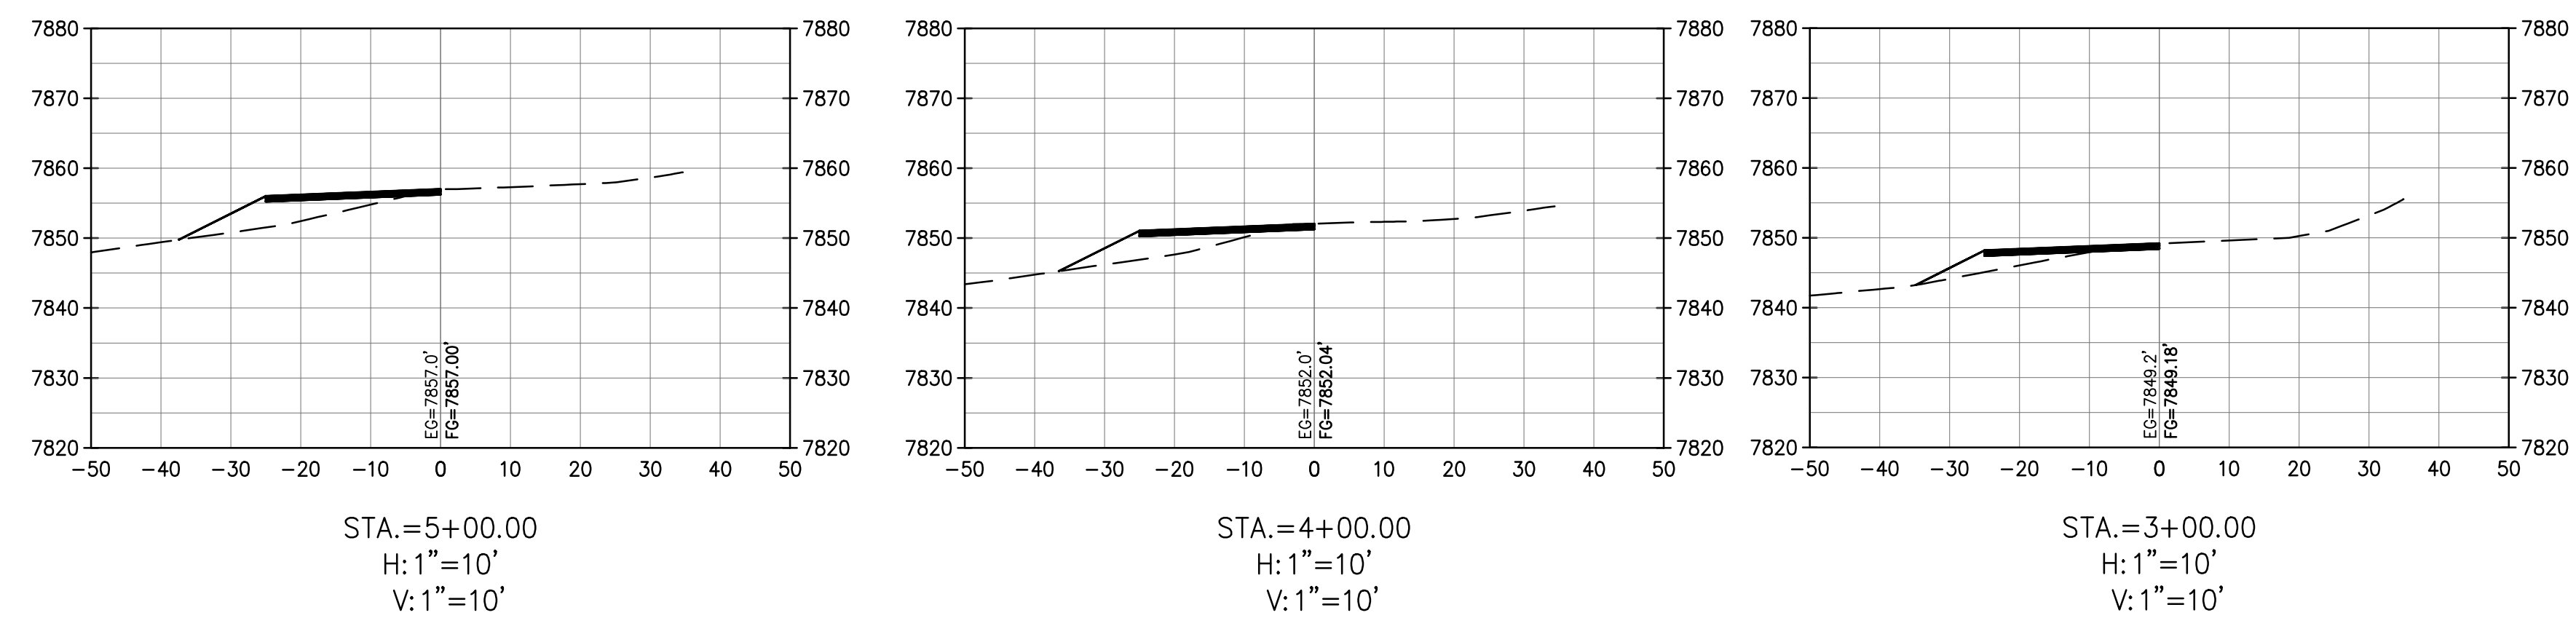


PRELIMINARY
NOT FOR CONSTRUCTION

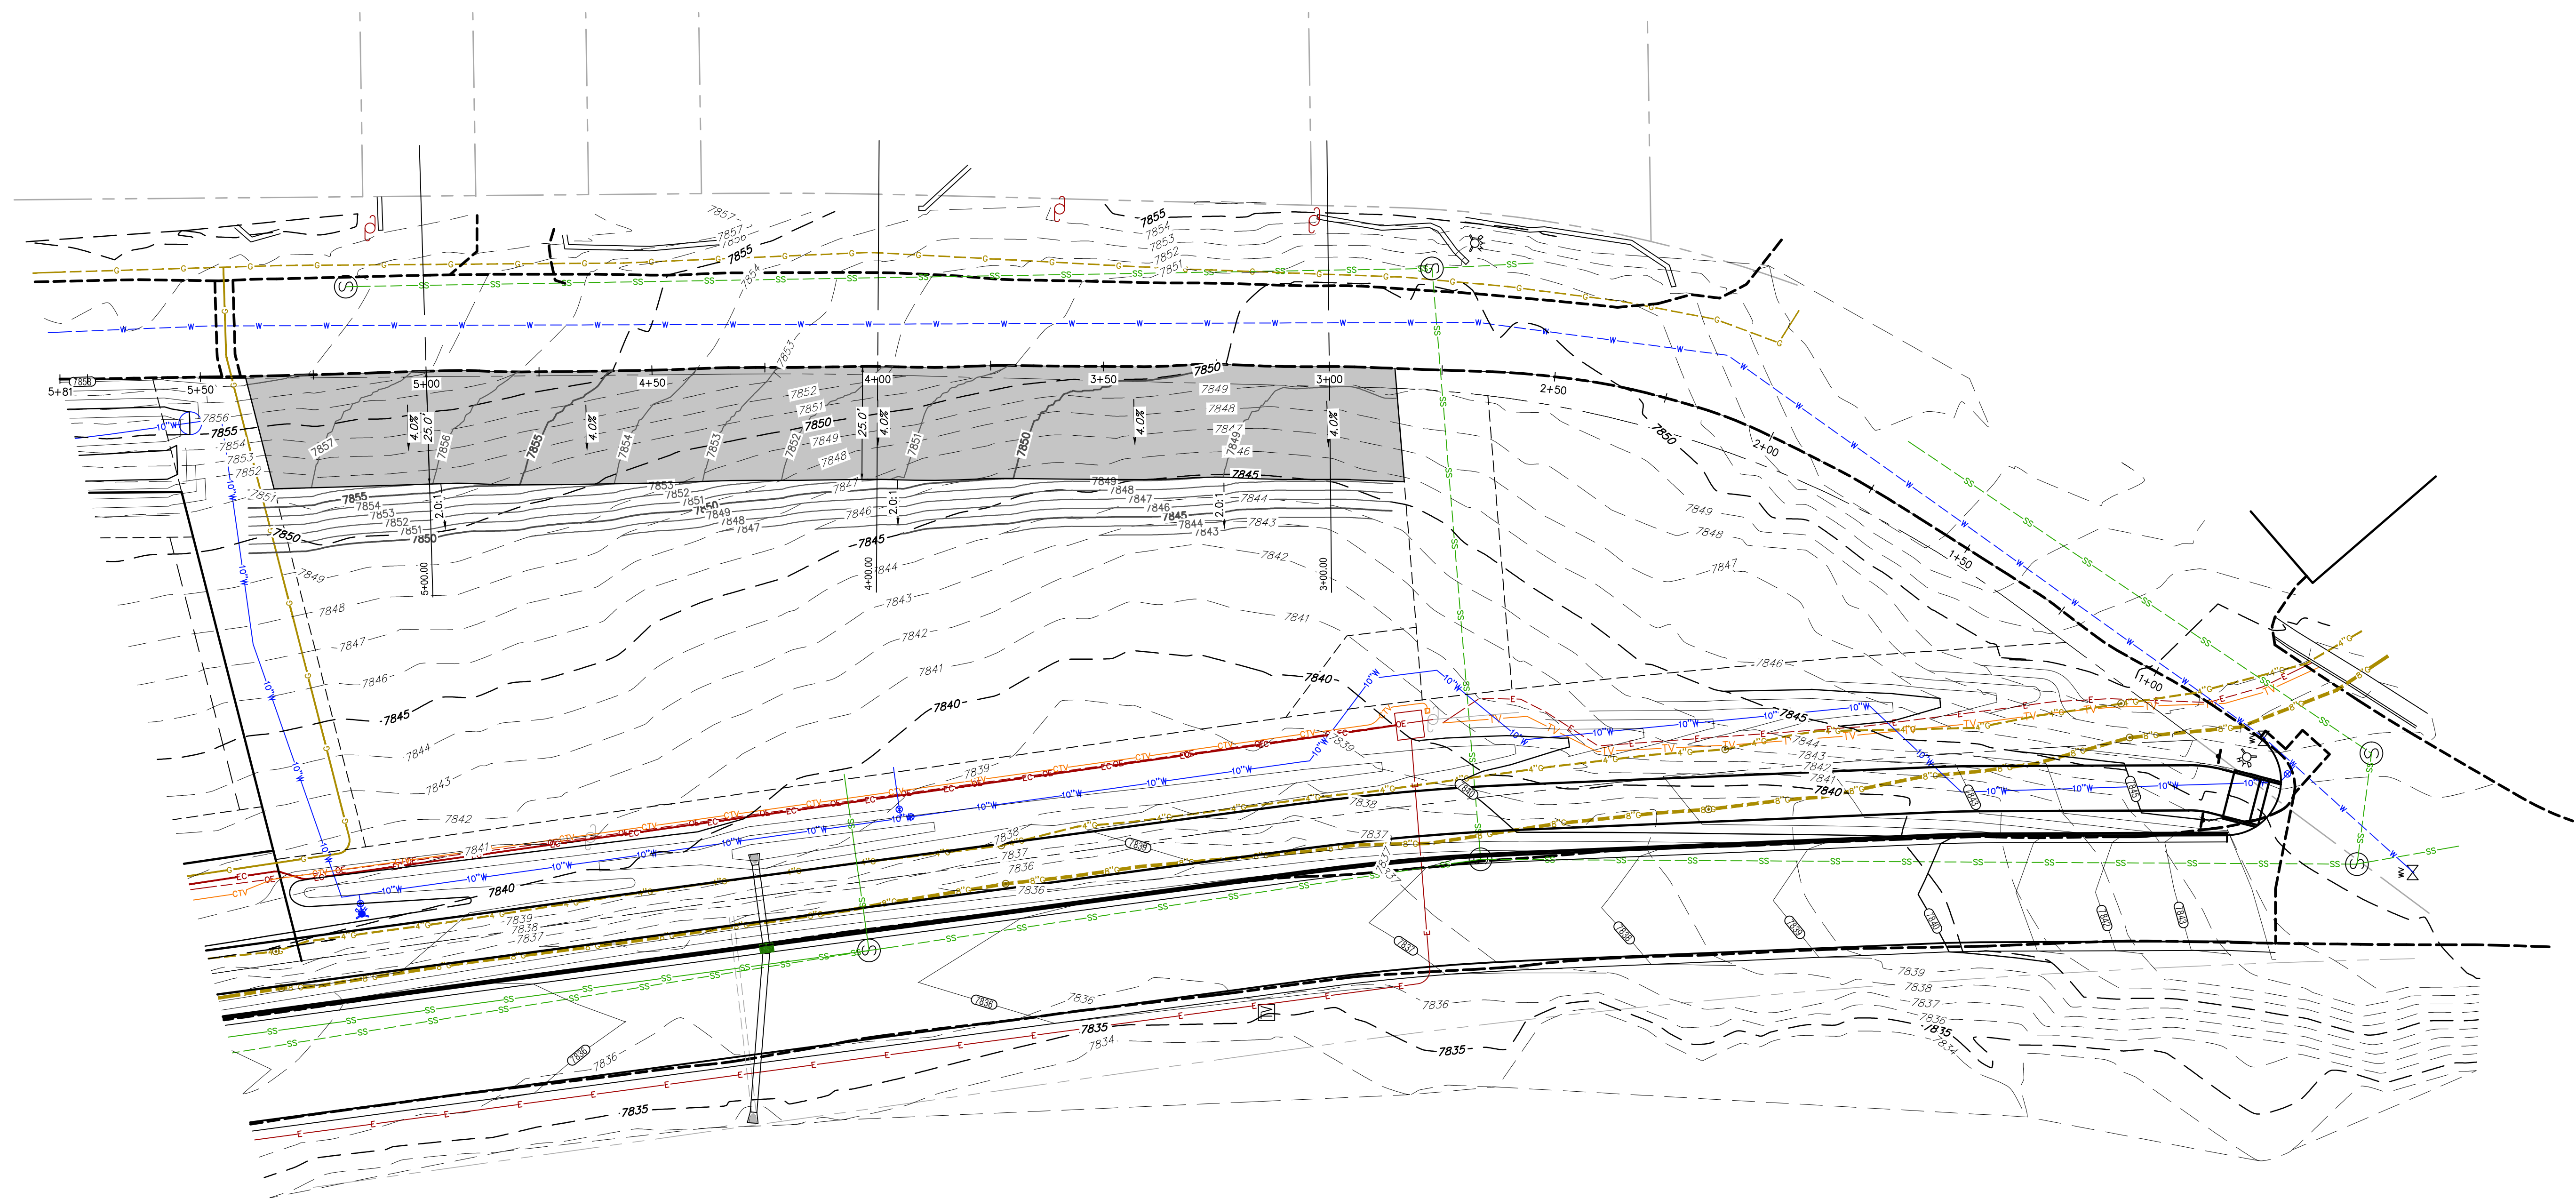