


OH PLAN

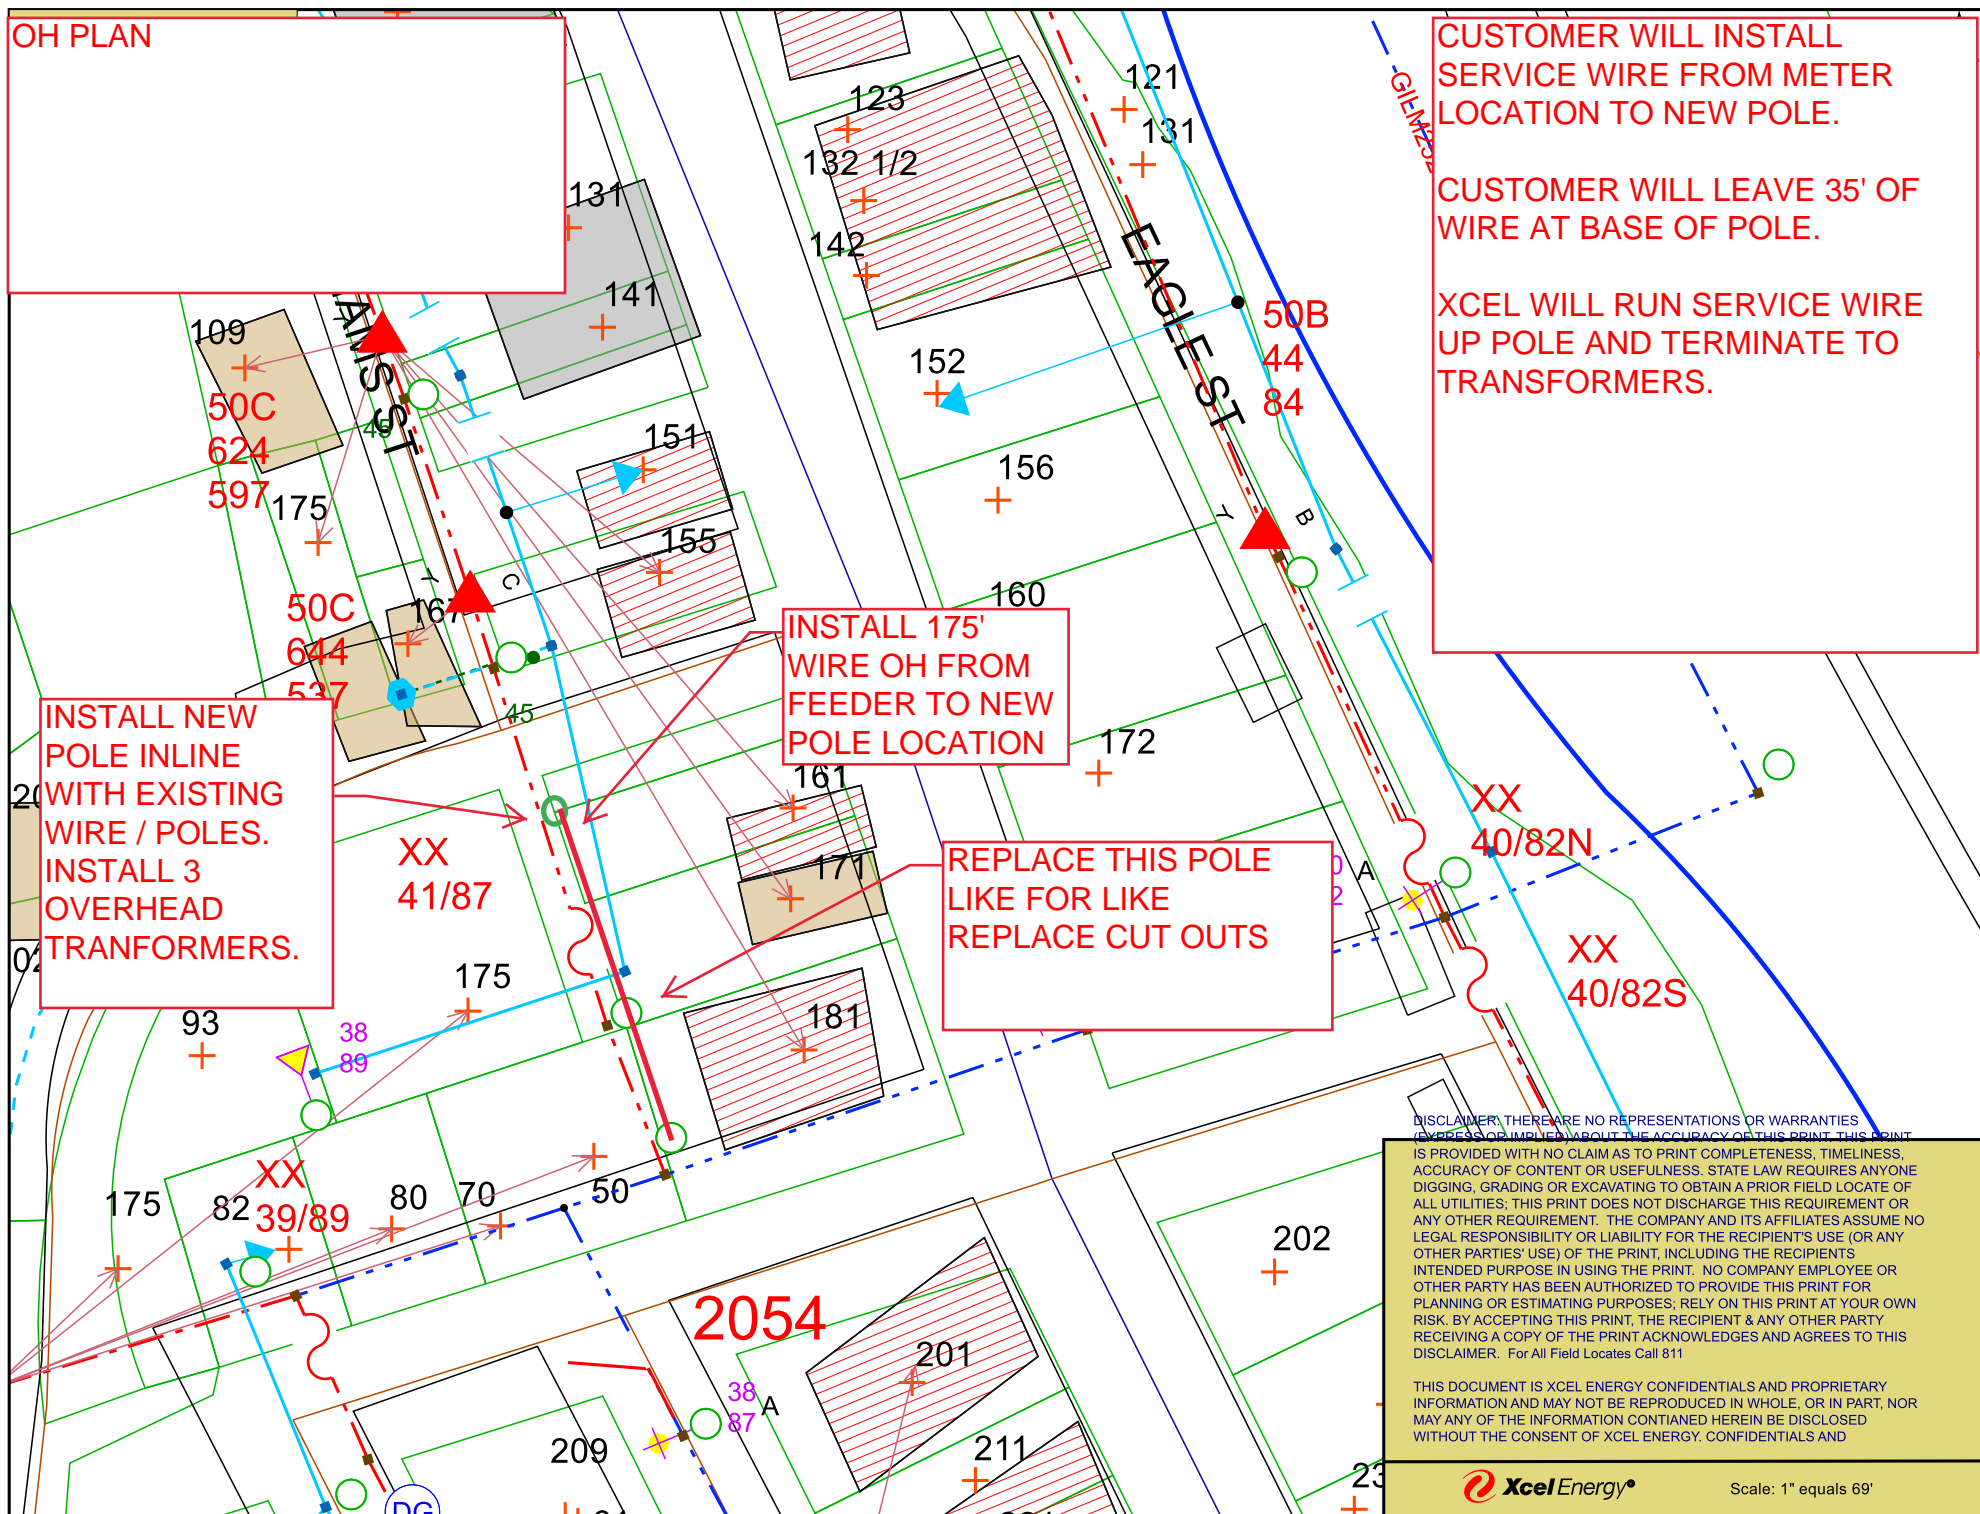

CUSTOMER WILL INSTALL SERVICE WIRE FROM METER LOCATION TO NEW POLE.

CUSTOMER WILL LEAVE 35' OF WIRE AT BASE OF POLE.

XCEL WILL RUN SERVICE WIRE UP POLE AND TERMINATE TO TRANSFORMERS.

INSTALL NEW POLE INLINE WITH EXISTING WIRE / POLES. INSTALL 3 OVERHEAD TRANSFORMERS.

INSTALL 175' WIRE OH FROM FEEDER TO NEW POLE LOCATION

REPLACE THIS POLE LIKE FOR LIKE REPLACE CUT OUTS

DISCLAIMER: THERE ARE NO REPRESENTATIONS OR WARRANTIES (EXPRESS OR IMPLIED) ABOUT THE ACCURACY OF THIS PRINT. THIS PRINT IS PROVIDED WITH NO CLAIM AS TO PRINT COMPLETENESS, TIMELINESS, ACCURACY OF CONTENT OR USEFULNESS. STATE LAW REQUIRES ANYONE DIGGING, GRADING OR EXCAVATING TO OBTAIN A PRIOR FIELD LOCATE OF ALL UTILITIES; THIS PRINT DOES NOT DISCHARGE THIS REQUIREMENT OR ANY OTHER REQUIREMENT. THE COMPANY AND ITS AFFILIATES ASSUME NO LEGAL RESPONSIBILITY OR LIABILITY FOR THE RECIPIENT'S USE (OR ANY OTHER PARTIES' USE) OF THE PRINT, INCLUDING THE RECIPIENTS INTENDED PURPOSE IN USING THE PRINT. NO COMPANY EMPLOYEE OR OTHER PARTY HAS BEEN AUTHORIZED TO PROVIDE THIS PRINT FOR PLANNING OR ESTIMATING PURPOSES; RELY ON THIS PRINT AT YOUR OWN RISK. BY ACCEPTING THIS PRINT, THE RECIPIENT & ANY OTHER PARTY RECEIVING A COPY OF THE PRINT ACKNOWLEDGES AND AGREES TO THIS DISCLAIMER. For All Field Locates Call 811

THIS DOCUMENT IS XCEL ENERGY CONFIDENTIALS AND PROPRIETARY INFORMATION AND MAY NOT BE REPRODUCED IN WHOLE, OR IN PART, NOR MAY ANY OF THE INFORMATION CONTAINED HEREIN BE DISCLOSED WITHOUT THE CONSENT OF XCEL ENERGY. CONFIDENTIALS AND



Scale: 1" equals 69'

Untitled Map

Write a description for your map.

Legend

 Minturn



Google Earth

Image © 2025 Airbus

100 ft