


NOTES: According to Colorado law, no roost construction or legal action based upon any defect in the survey within three years after you first discover such defect. In no event, may any action based upon any defect in this survey be commenced more than ten years from the date of certification shown hereon.



I, Duane Farthing, a duly registered land surveyor in the State of Colorado, do hereby certify that the survey shown hereon was done by me or under my direct supervision and that horizontal and vertical measurements were made to the best of my knowledge and belief.

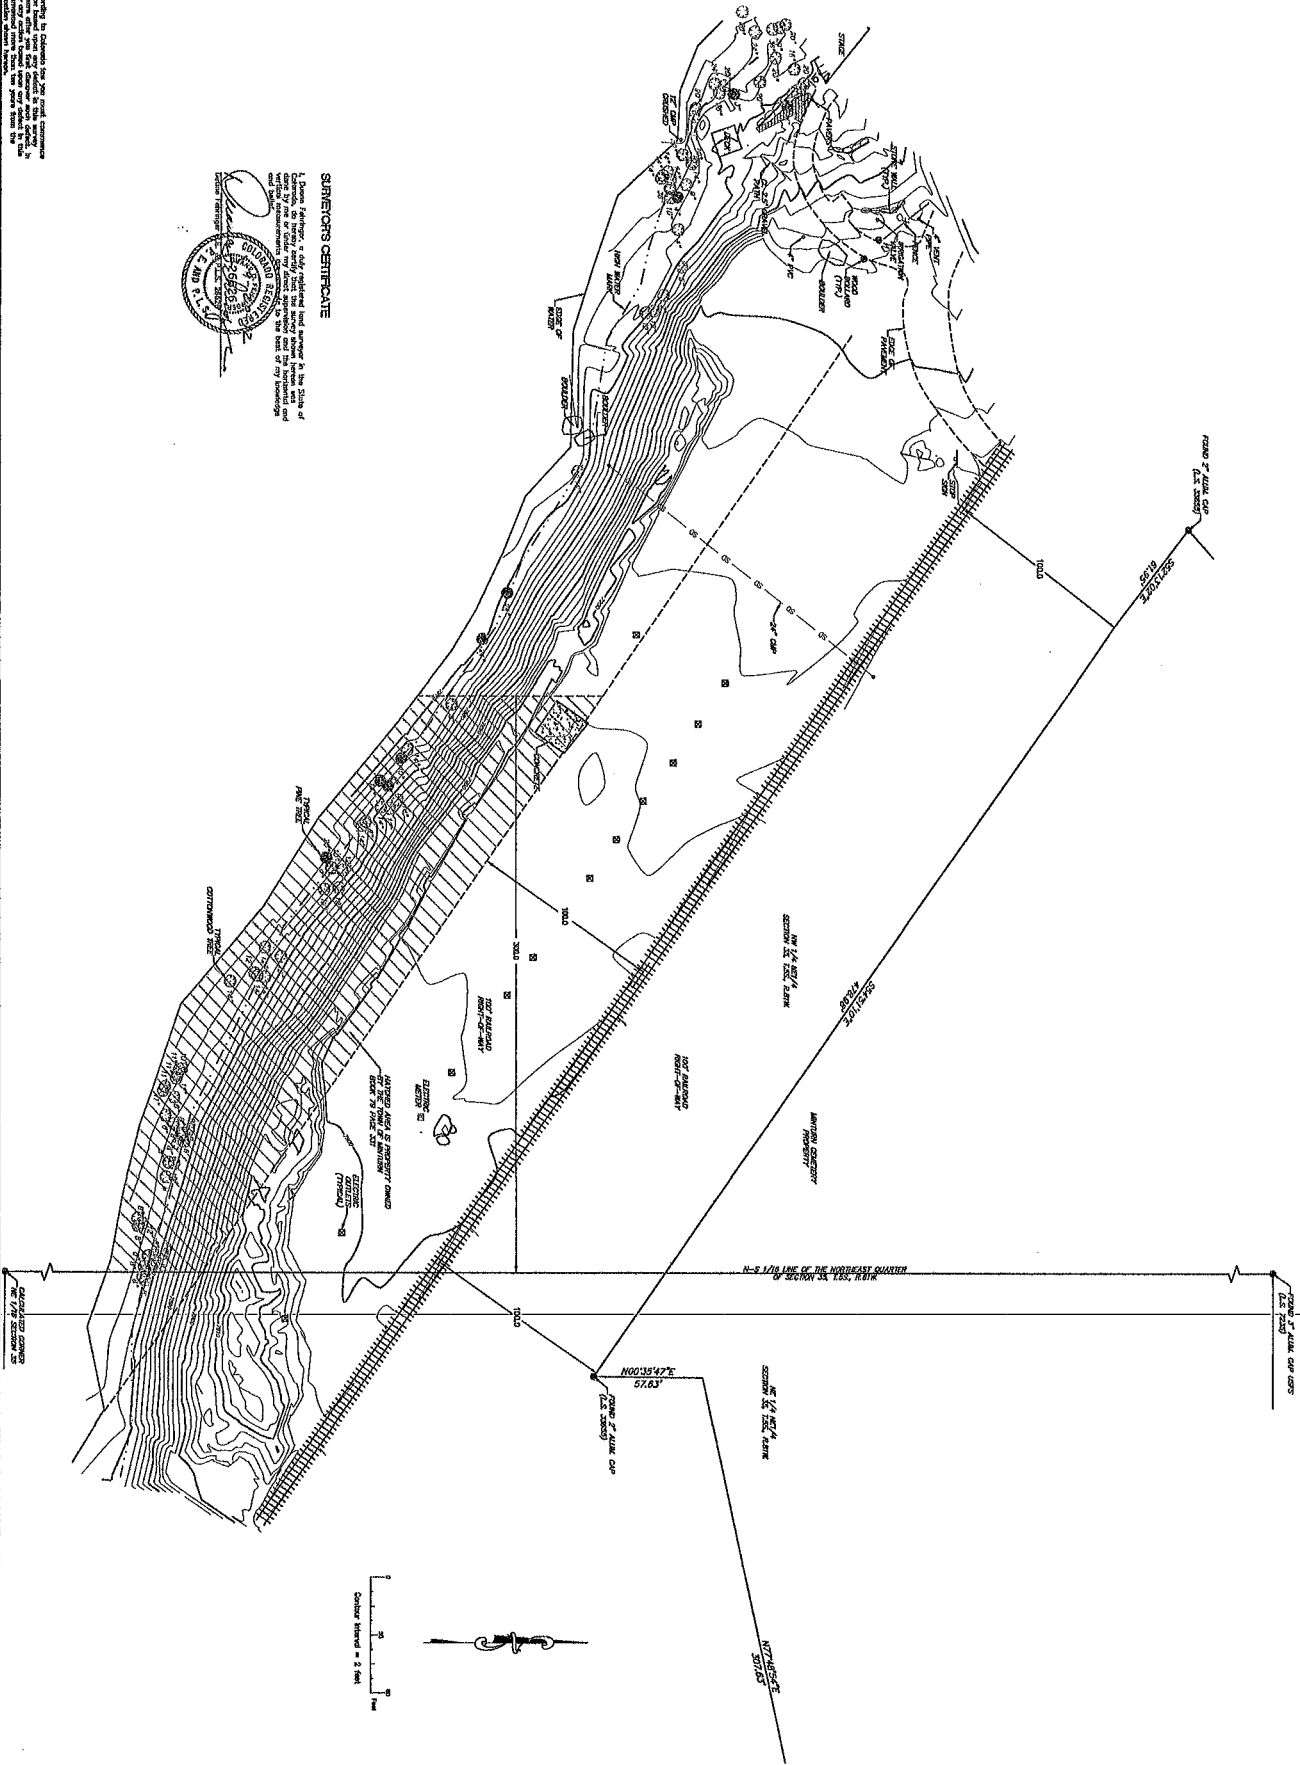

Contour interval = 2 feet

TOPOGRAPHIC MAP
LITTLE BEACH PARK
TOWN OF MINTURN
EAGLE COUNTY, COLORADO

TOWN OF MINTURN

This document was prepared for the exclusive use of the OIG as specified herein. The use of this document or the information contained herein by any other person or entity is not authorized. In the event that any other person or entity desires to use this document or the information contained herein for any purpose, they must first obtain written authorization from the OIG. This document and the information contained herein shall not be used within one year of the date hereof. Use after that period is not authorized.



**Inter-Mountain
ENGINEERING**

Civil Engineers & Surveyors
4000 UNIVERSITY AVE., SUITE 200 BOX 974 AVON, CO 81602 TEL: (303) 640-3075
6801 S. BURNHAM PARKWAY, SUITE 106 CENTENNIAL, CO 80111 TEL: (303) 948-4141

[illegible]