
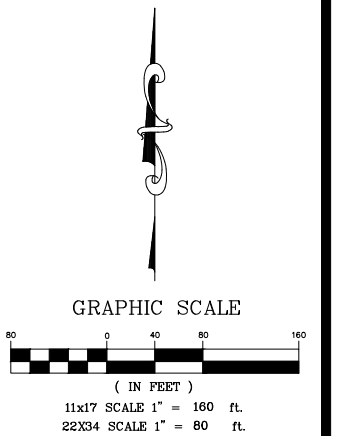
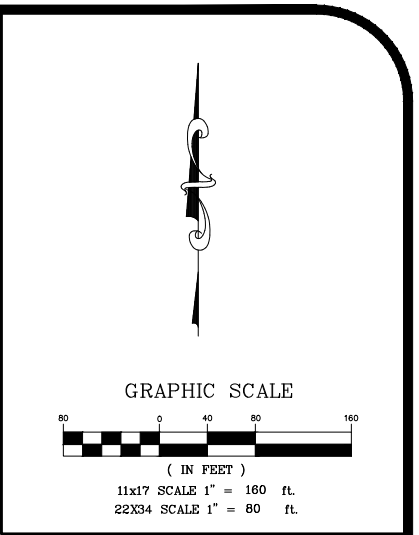


N:\Civil3D Projects\51007\Production Drawings\51007DS20.dwg, 1/14/2025 8:34:43 AM, ANSI full bleed B (11.00 x 17.00 Inches)

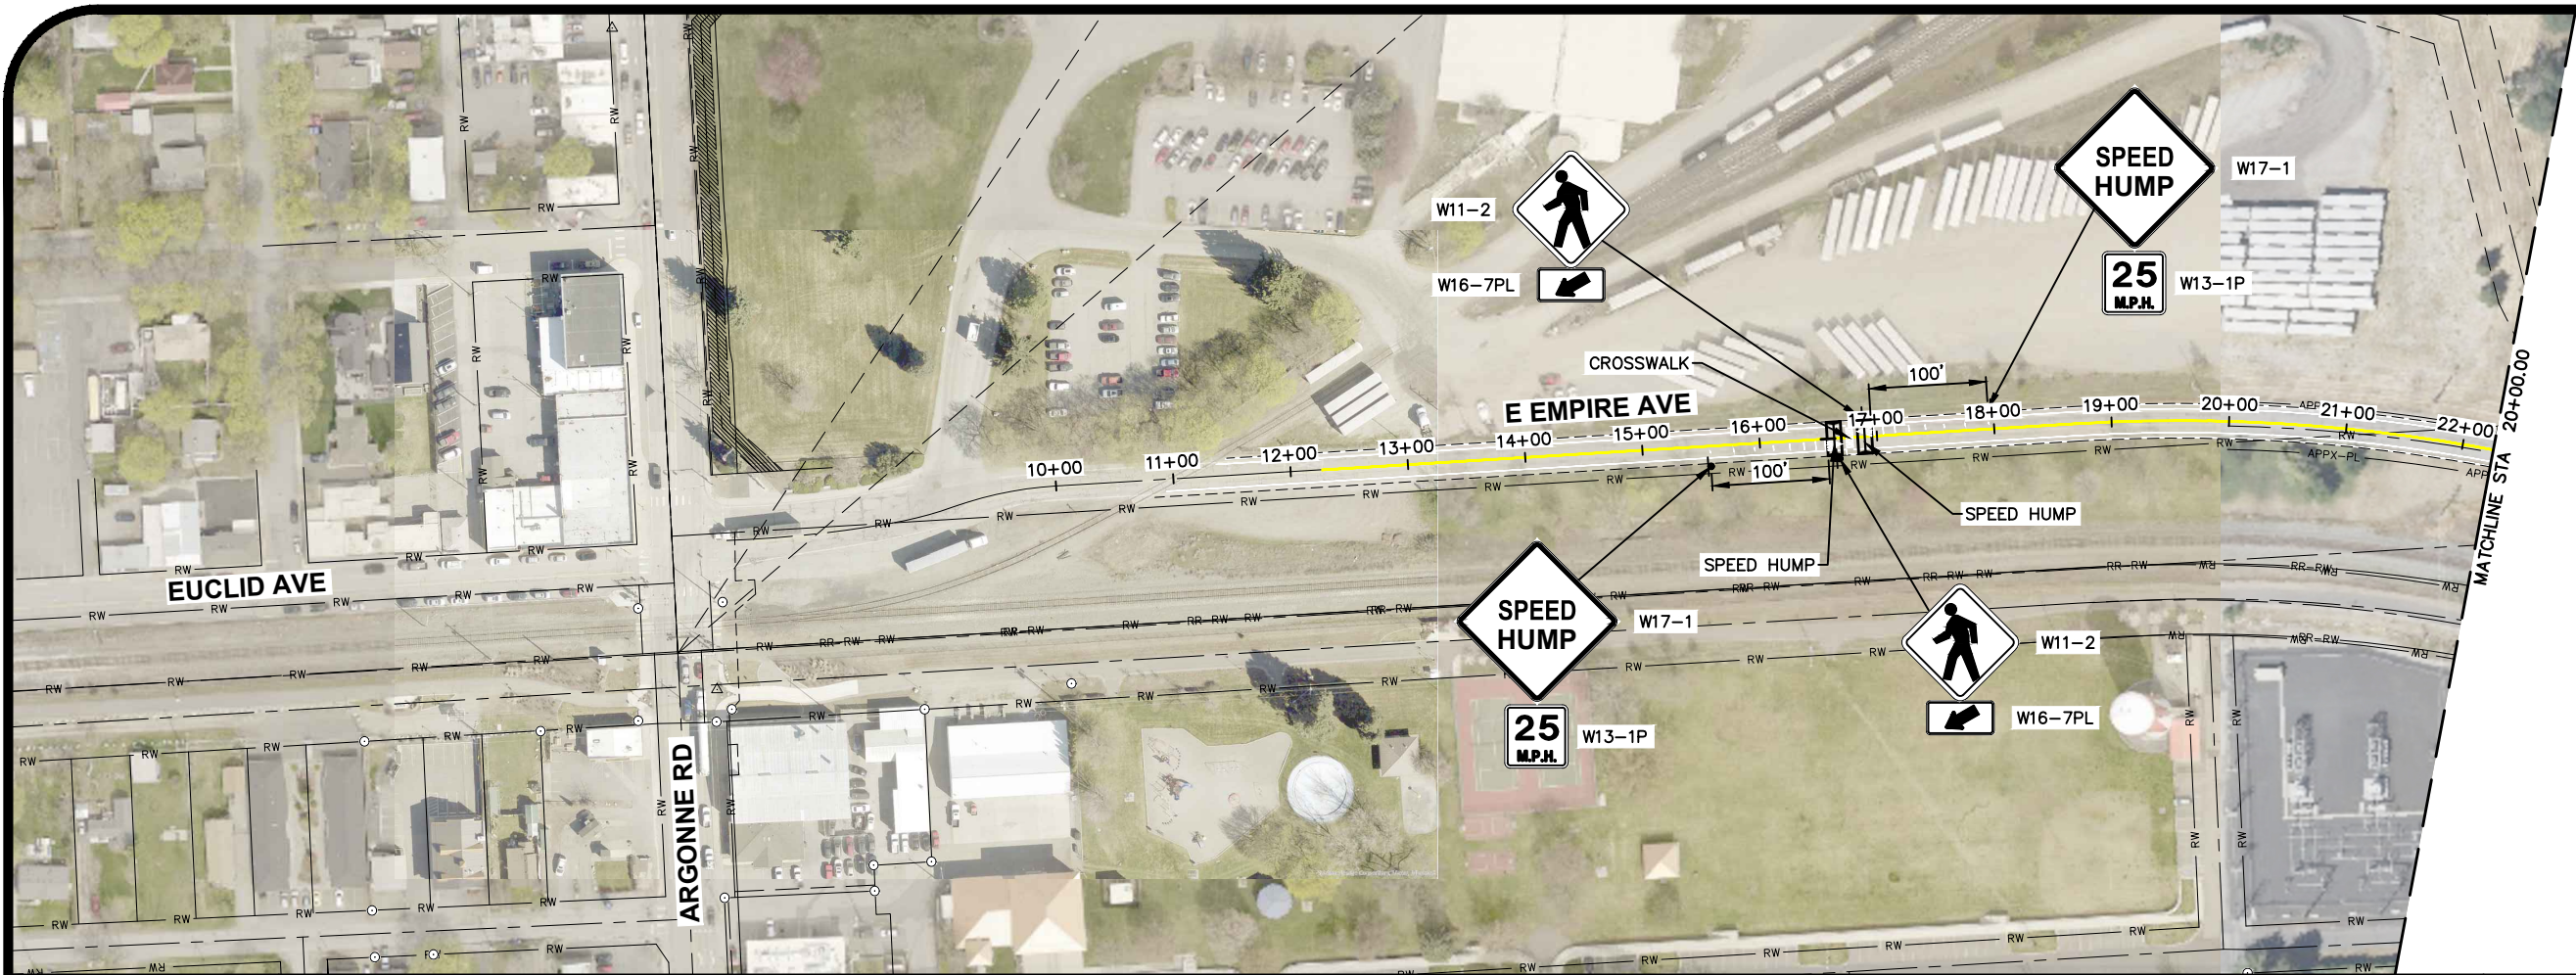

**E EMPIRE AVE. -
TRAF CALM (SHT1)**


WELCH-COMER
ENGINEERS | SURVEYORS

PRELIMINARY - NOT FOR CONSTRUCTION

51007DS20.DWG 01-14-2025

www.welchcomer.com
208-664-9382
877-815-5672 (toll free)
208-664-5946 (fax)
330 E. Lakeside Ave, Suite 101
Coeur d'Alene, ID 83814

N:\Civil3D Projects\51007\Production Drawings\51007DS20.dwg, 1/14/2025 8:34:46 AM, ANSI full bleed B (11.00 x 17.00 Inches)

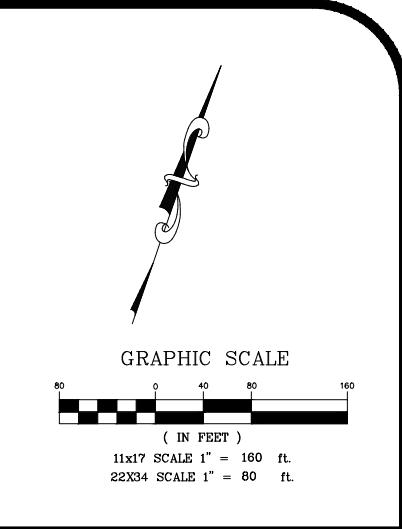

E EMPIRE AVE. -
TRAF CALM (SHT2)

WELCH-COMER
ENGINEERS | SURVEYORS

PRELIMINARY - NOT FOR CONSTRUCTION

51007DS20.DWG 12-13-2024

www.welchcomer.com






208-664-9382

877-815-5672 (toll free)

208-664-5946 (fax)

330 E. Lakeside Ave, Suite 101

Coeur d'Alene, ID 83814

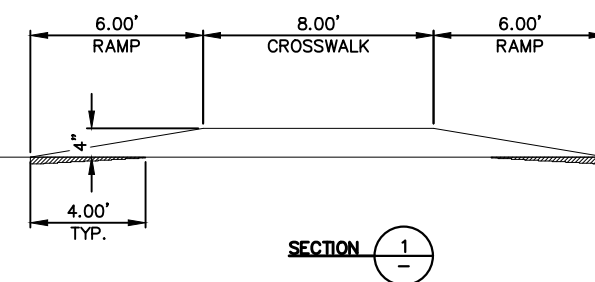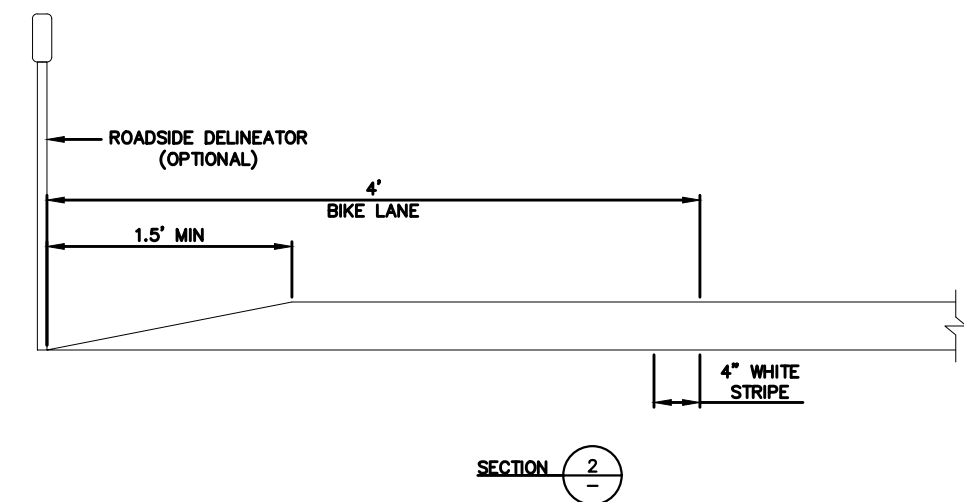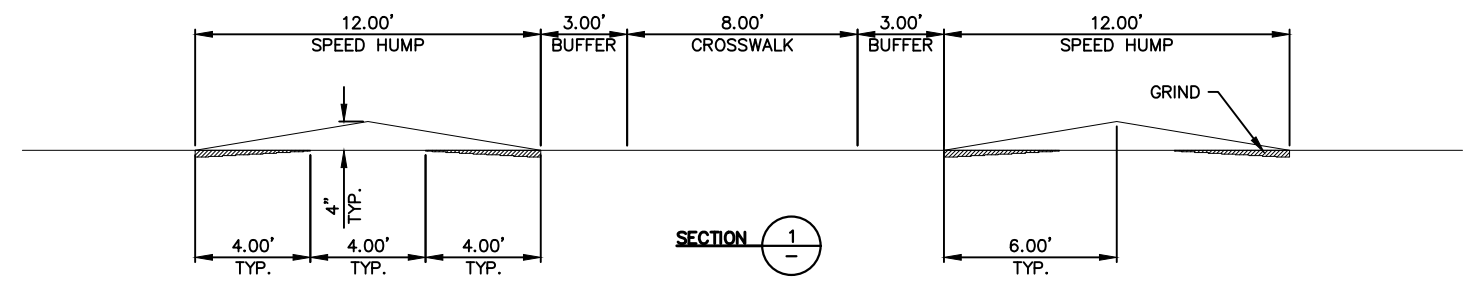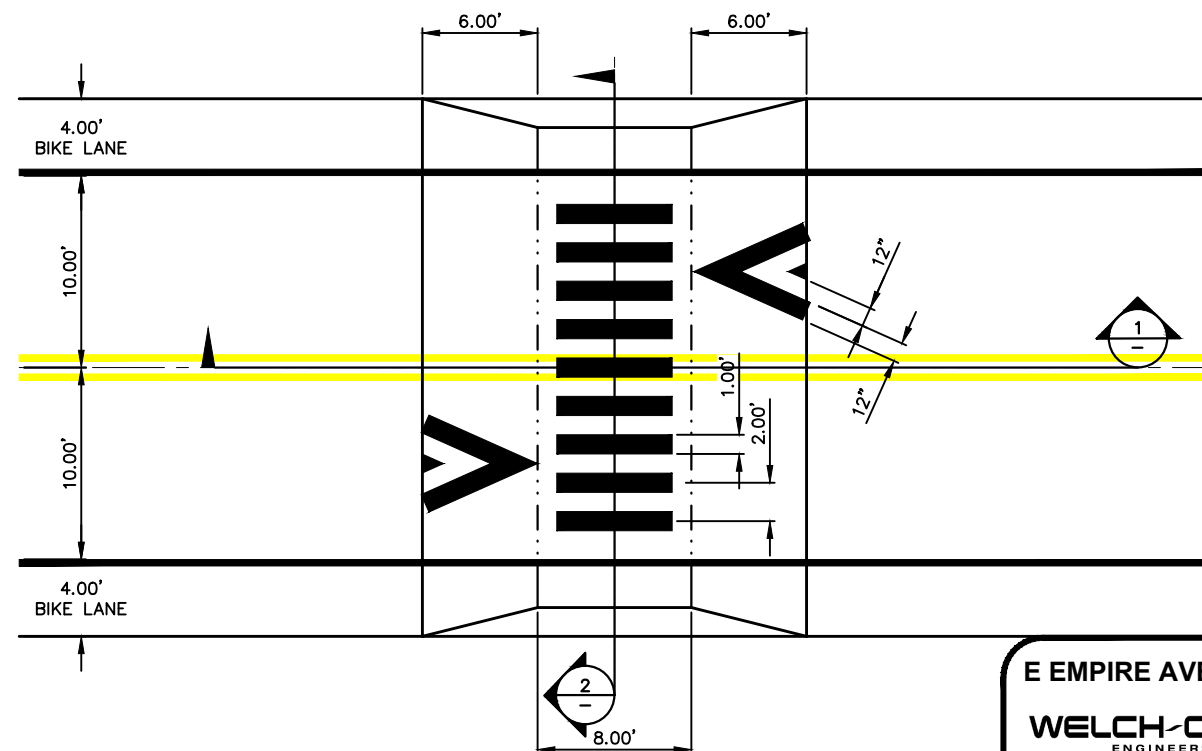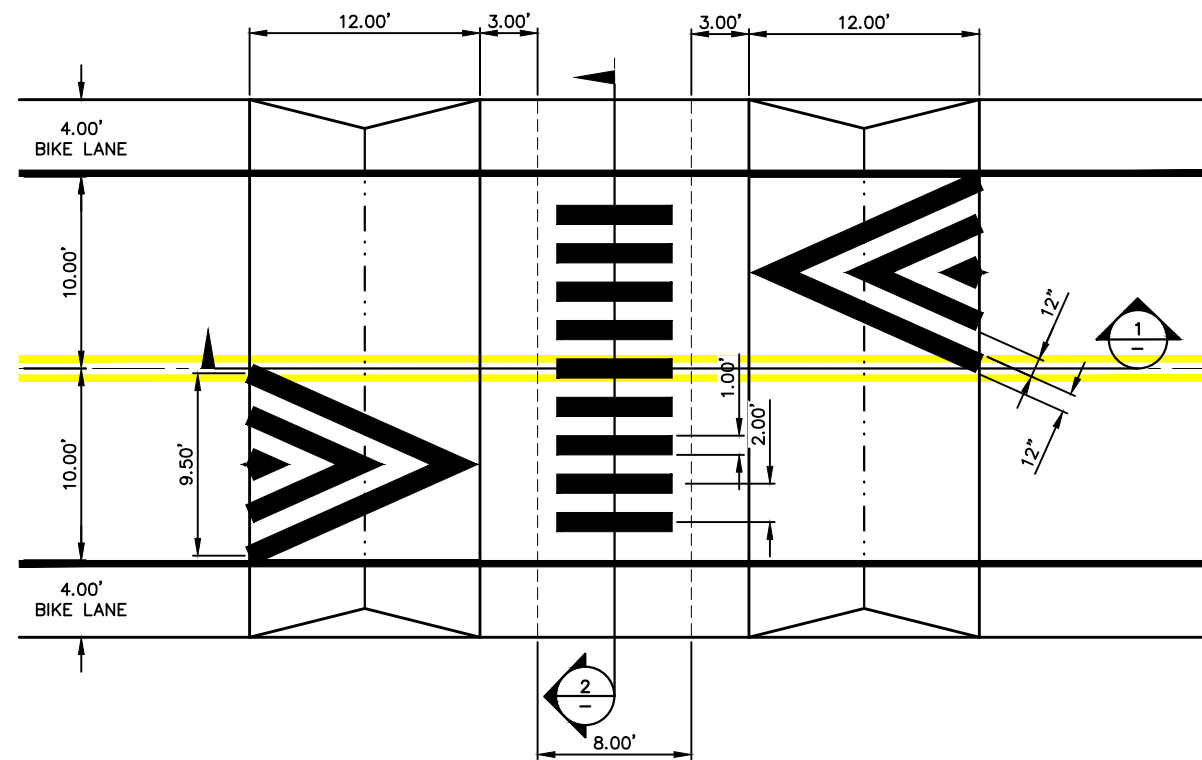

E EMPIRE AVE - TRAF CALM DTL

WELCH-COMER
ENGINEERS | SURVEYORS

PRELIMINARY – NOT FOR CONSTRUCTION


51007DS20.DWG 01-14-2025

www.welchcomer.com


208-664-9382
877-815-5672 (toll free)
208-664-5946 (fax)

330 E. Lakeside Ave, Suite 101
Coeur d'Alene, ID 83814

N:\Civil3D Projects\51007\Production Drawings\51007DS20.dwg, 1/14/2025 8:34:56 AM, ANSI full bleed B (11.00 x 17.00 Inches)

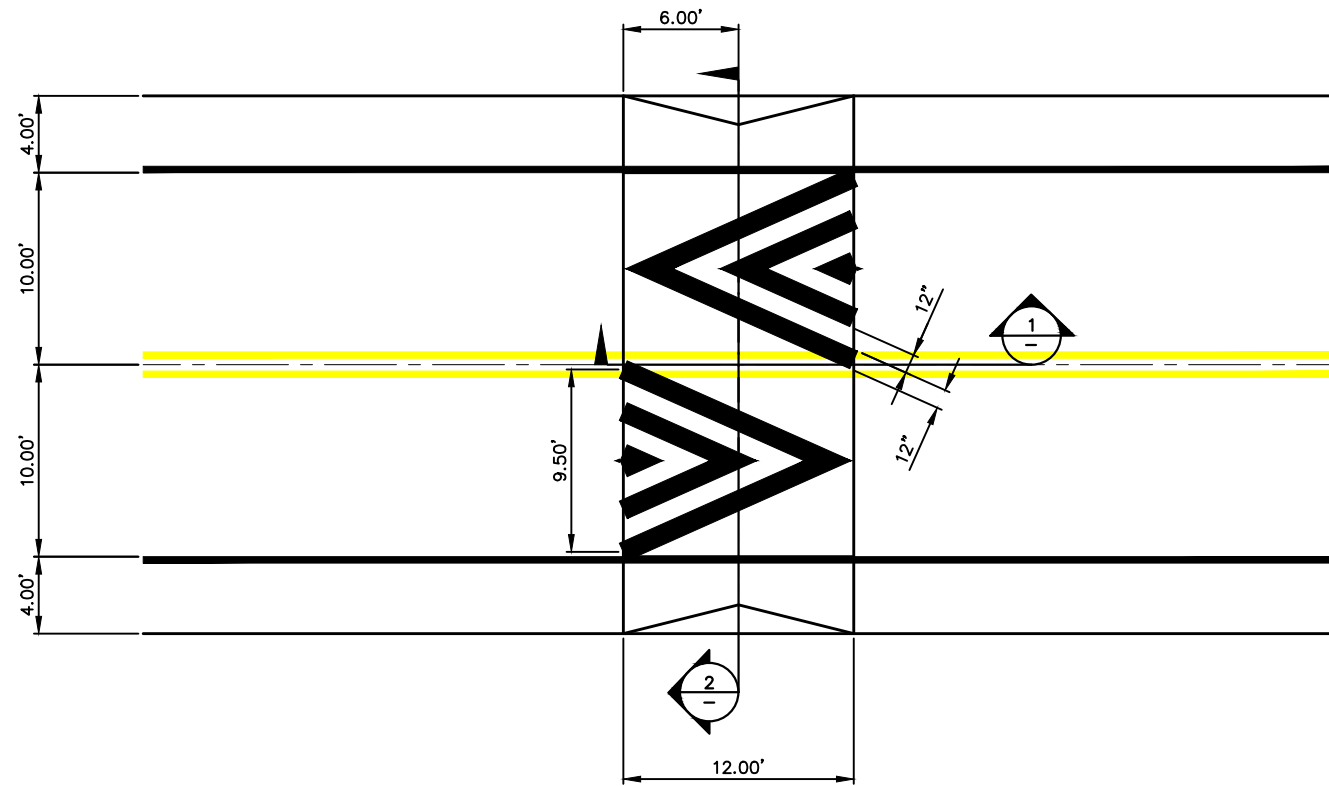

**TYPICAL SPEED HUMP DETAIL
(PLAN AND SECTION)**

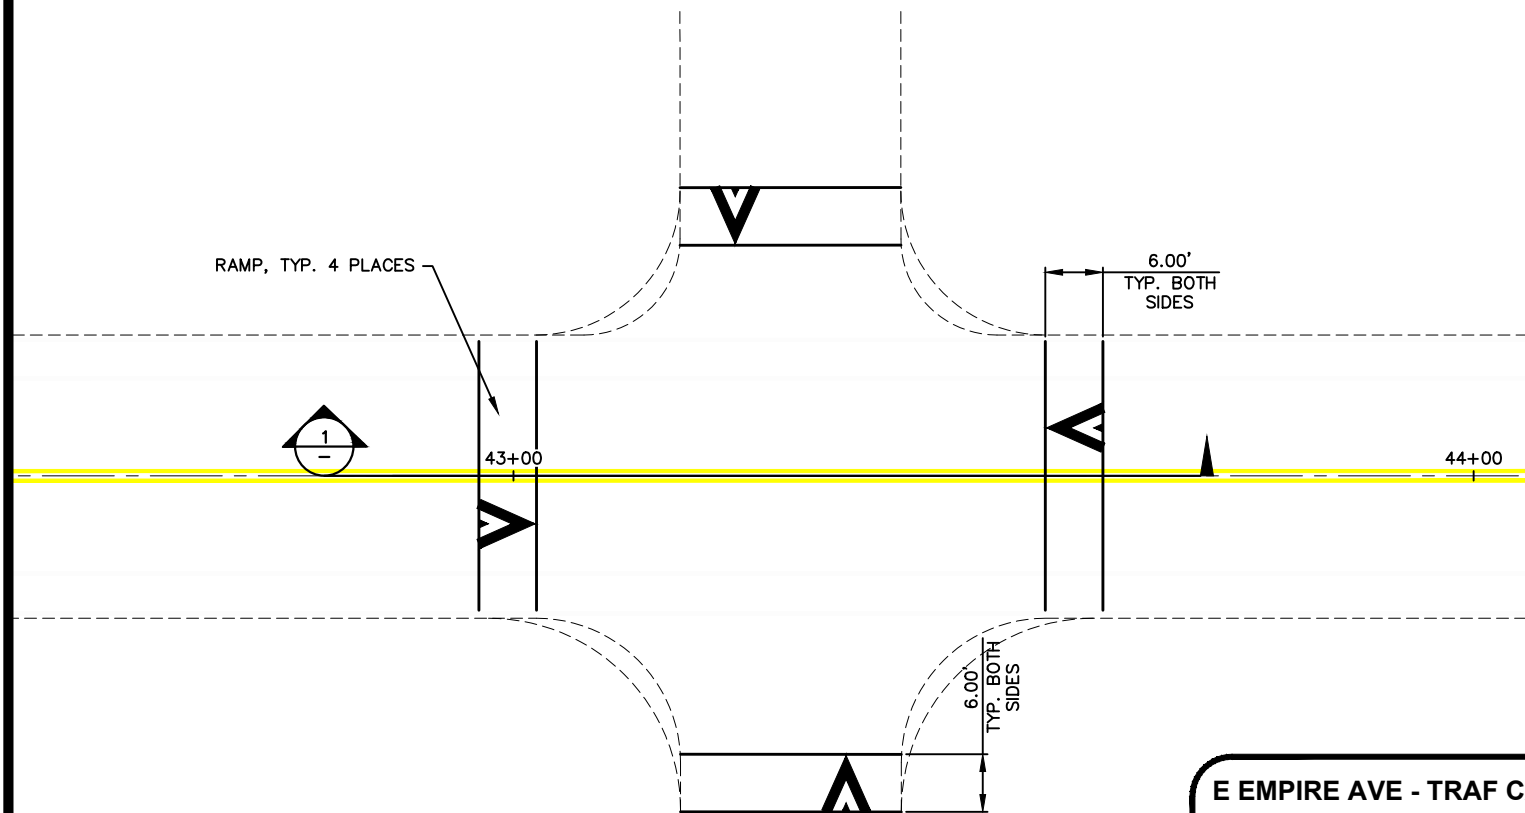

**TYPICAL RAISED INTERSECTION DETAIL
(PLAN AND SECTION)**

E EMPIRE AVE - TRAF CALM DTL

WELCH-COMER
ENGINEERS | SURVEYORS

PRELIMINARY - NOT FOR CONSTRUCTION

51007DS20.DWG 01-14-2025

www.welchcomer.com


208-664-9382

877-815-5672 (toll free)


208-664-5946 (fax)

330 E. Lakeside Ave, Suite 101

Coeur d'Alene, ID 83814

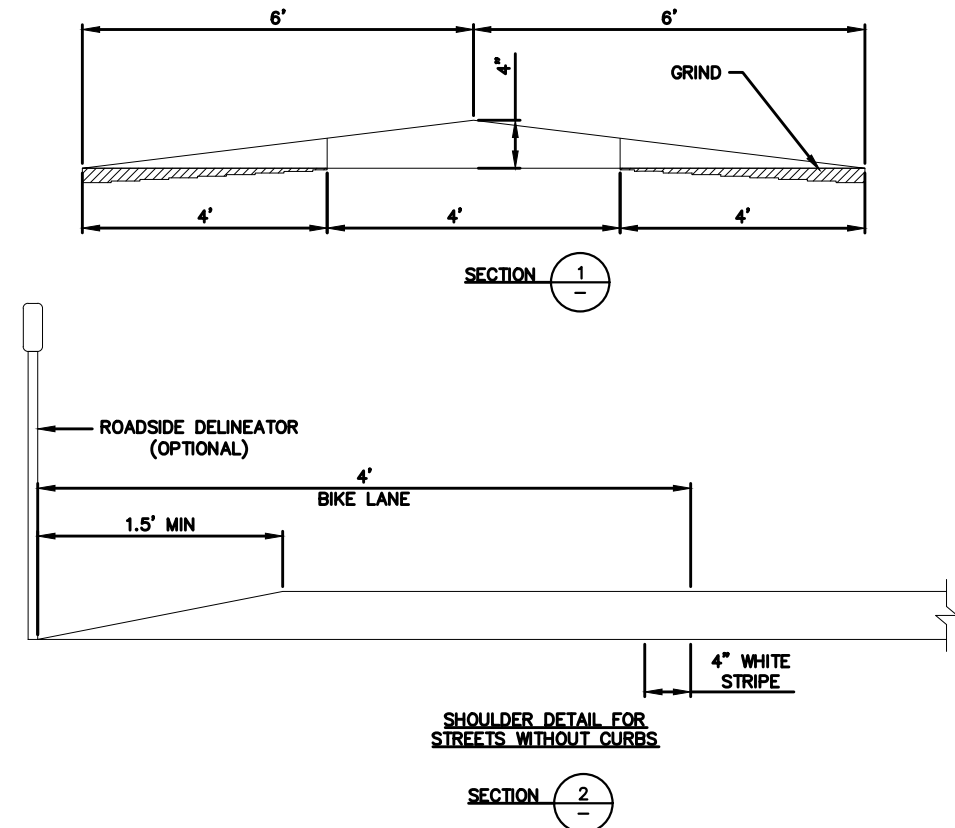

SPEED HUMP SECTION DETAIL

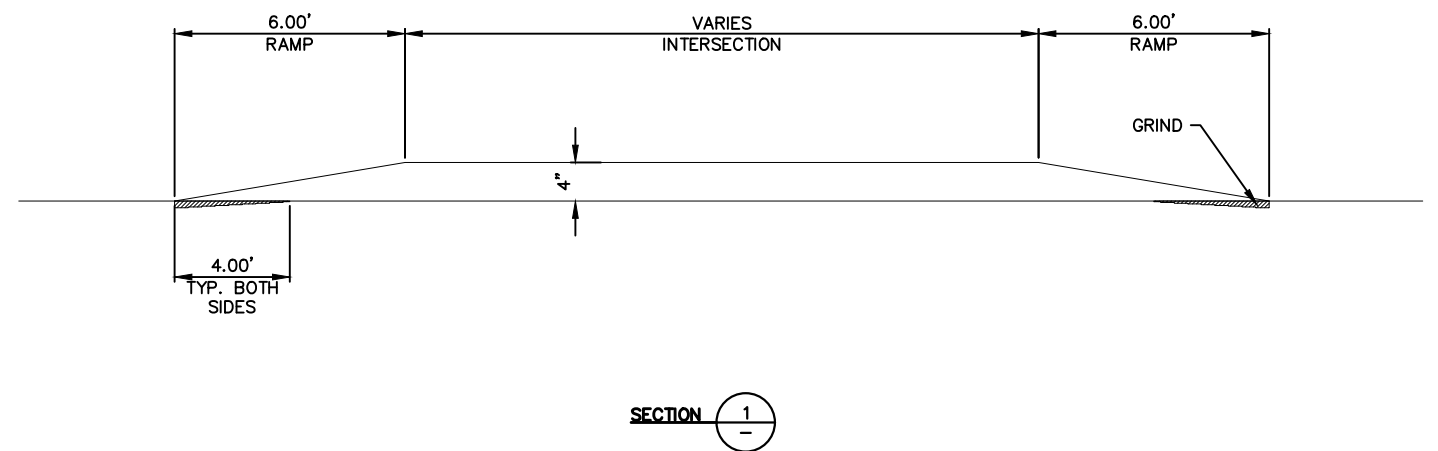

TYPICAL RAISED INTERSECTION SECTION DETAIL
NO SCALE