


HEB MONTGOMERY VARIANCE EXHIBIT

CITY OF MONTGOMERY, TEXAS

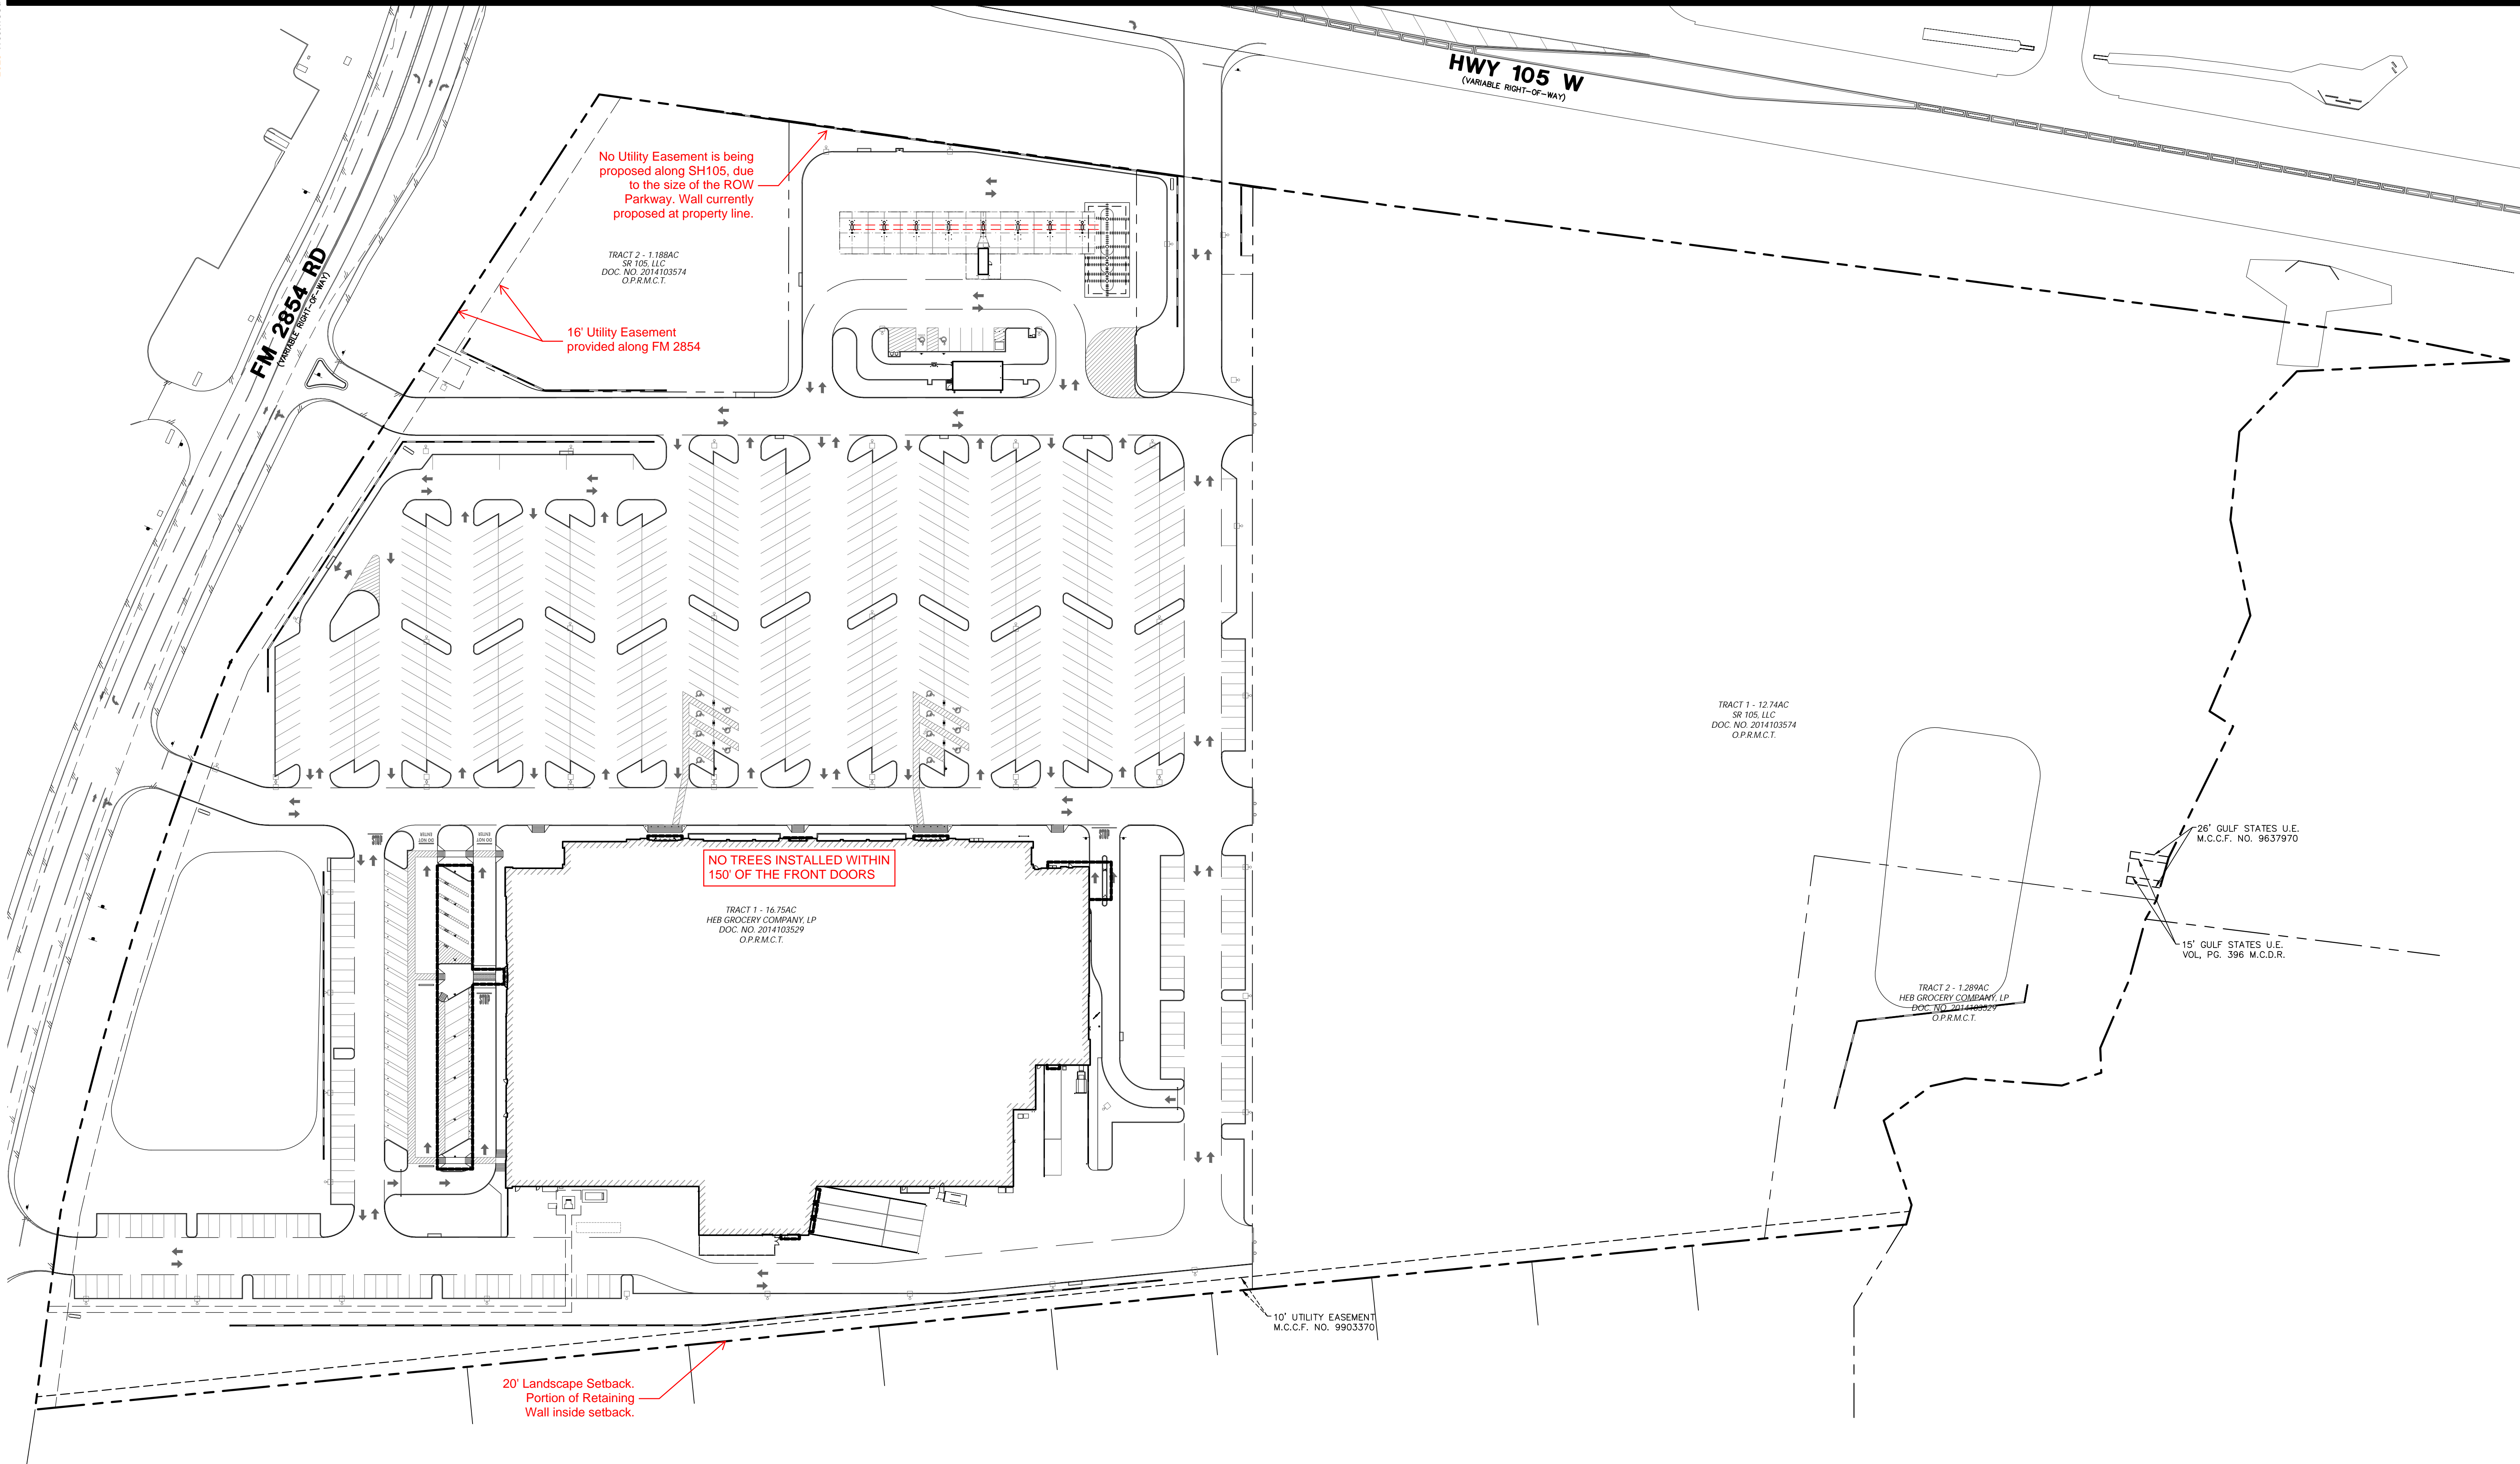

Westwood

Phone (214) 473-4640 2901 Dallas Parkway, Suite 400
Toll Free (888) 937-5150 Plano, TX 75093
Firm No. F-11756 westwoodps.com
Westwood Professional Services, Inc.

VARIANCE EXHIBIT

60' _____
120' _____
180' _____

MAY 16, 2025
#0040418.04

