

DRAINAGE MAP

© 2025

WES ENGINEERS & SURVEYORS
CIVIL ENGINEERS & LAND SURVEYORS
2486 NASHVILLE HIGHWAY
COLUMBIA, TN 38401
PHONE: (931) 388-2329
www.wesengineers.com

Client
BRIGHTLAND HOMES OF TN, LLC
BARTON CREEK PLAZA III
3815 SOUTH CAPITOL OF TEXAS
AUSTIN, TEXAS 78704


REVISIONS	DATE
Addressed Staff Comments	5/29/25

Southbend Crossings
SOUTH CROSS BRIDGES - BYPASS PROPERTY
MT. PLEASANT, MAURY COUNTY, TENNESSEE
DRAINAGE AREA MAP


Drawn: BD	Checked: JG	Approved: CV	Date: 05/13/2025
-----------	-------------	--------------	------------------

Job no. 22529-3	Scale Vertical: SEE PLAN Horizontal:
--------------------	--


MP-1

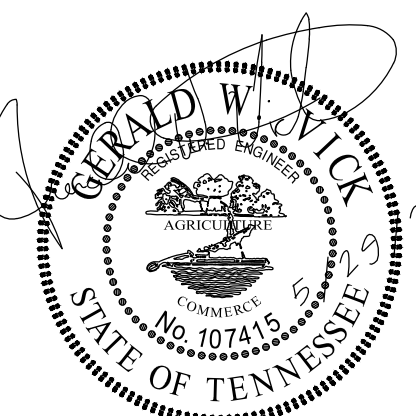

gerald@wesengineers.com
RELEASED FOR CONSTRUCTION
WHEN APPROVED BY MUNICIPALITY

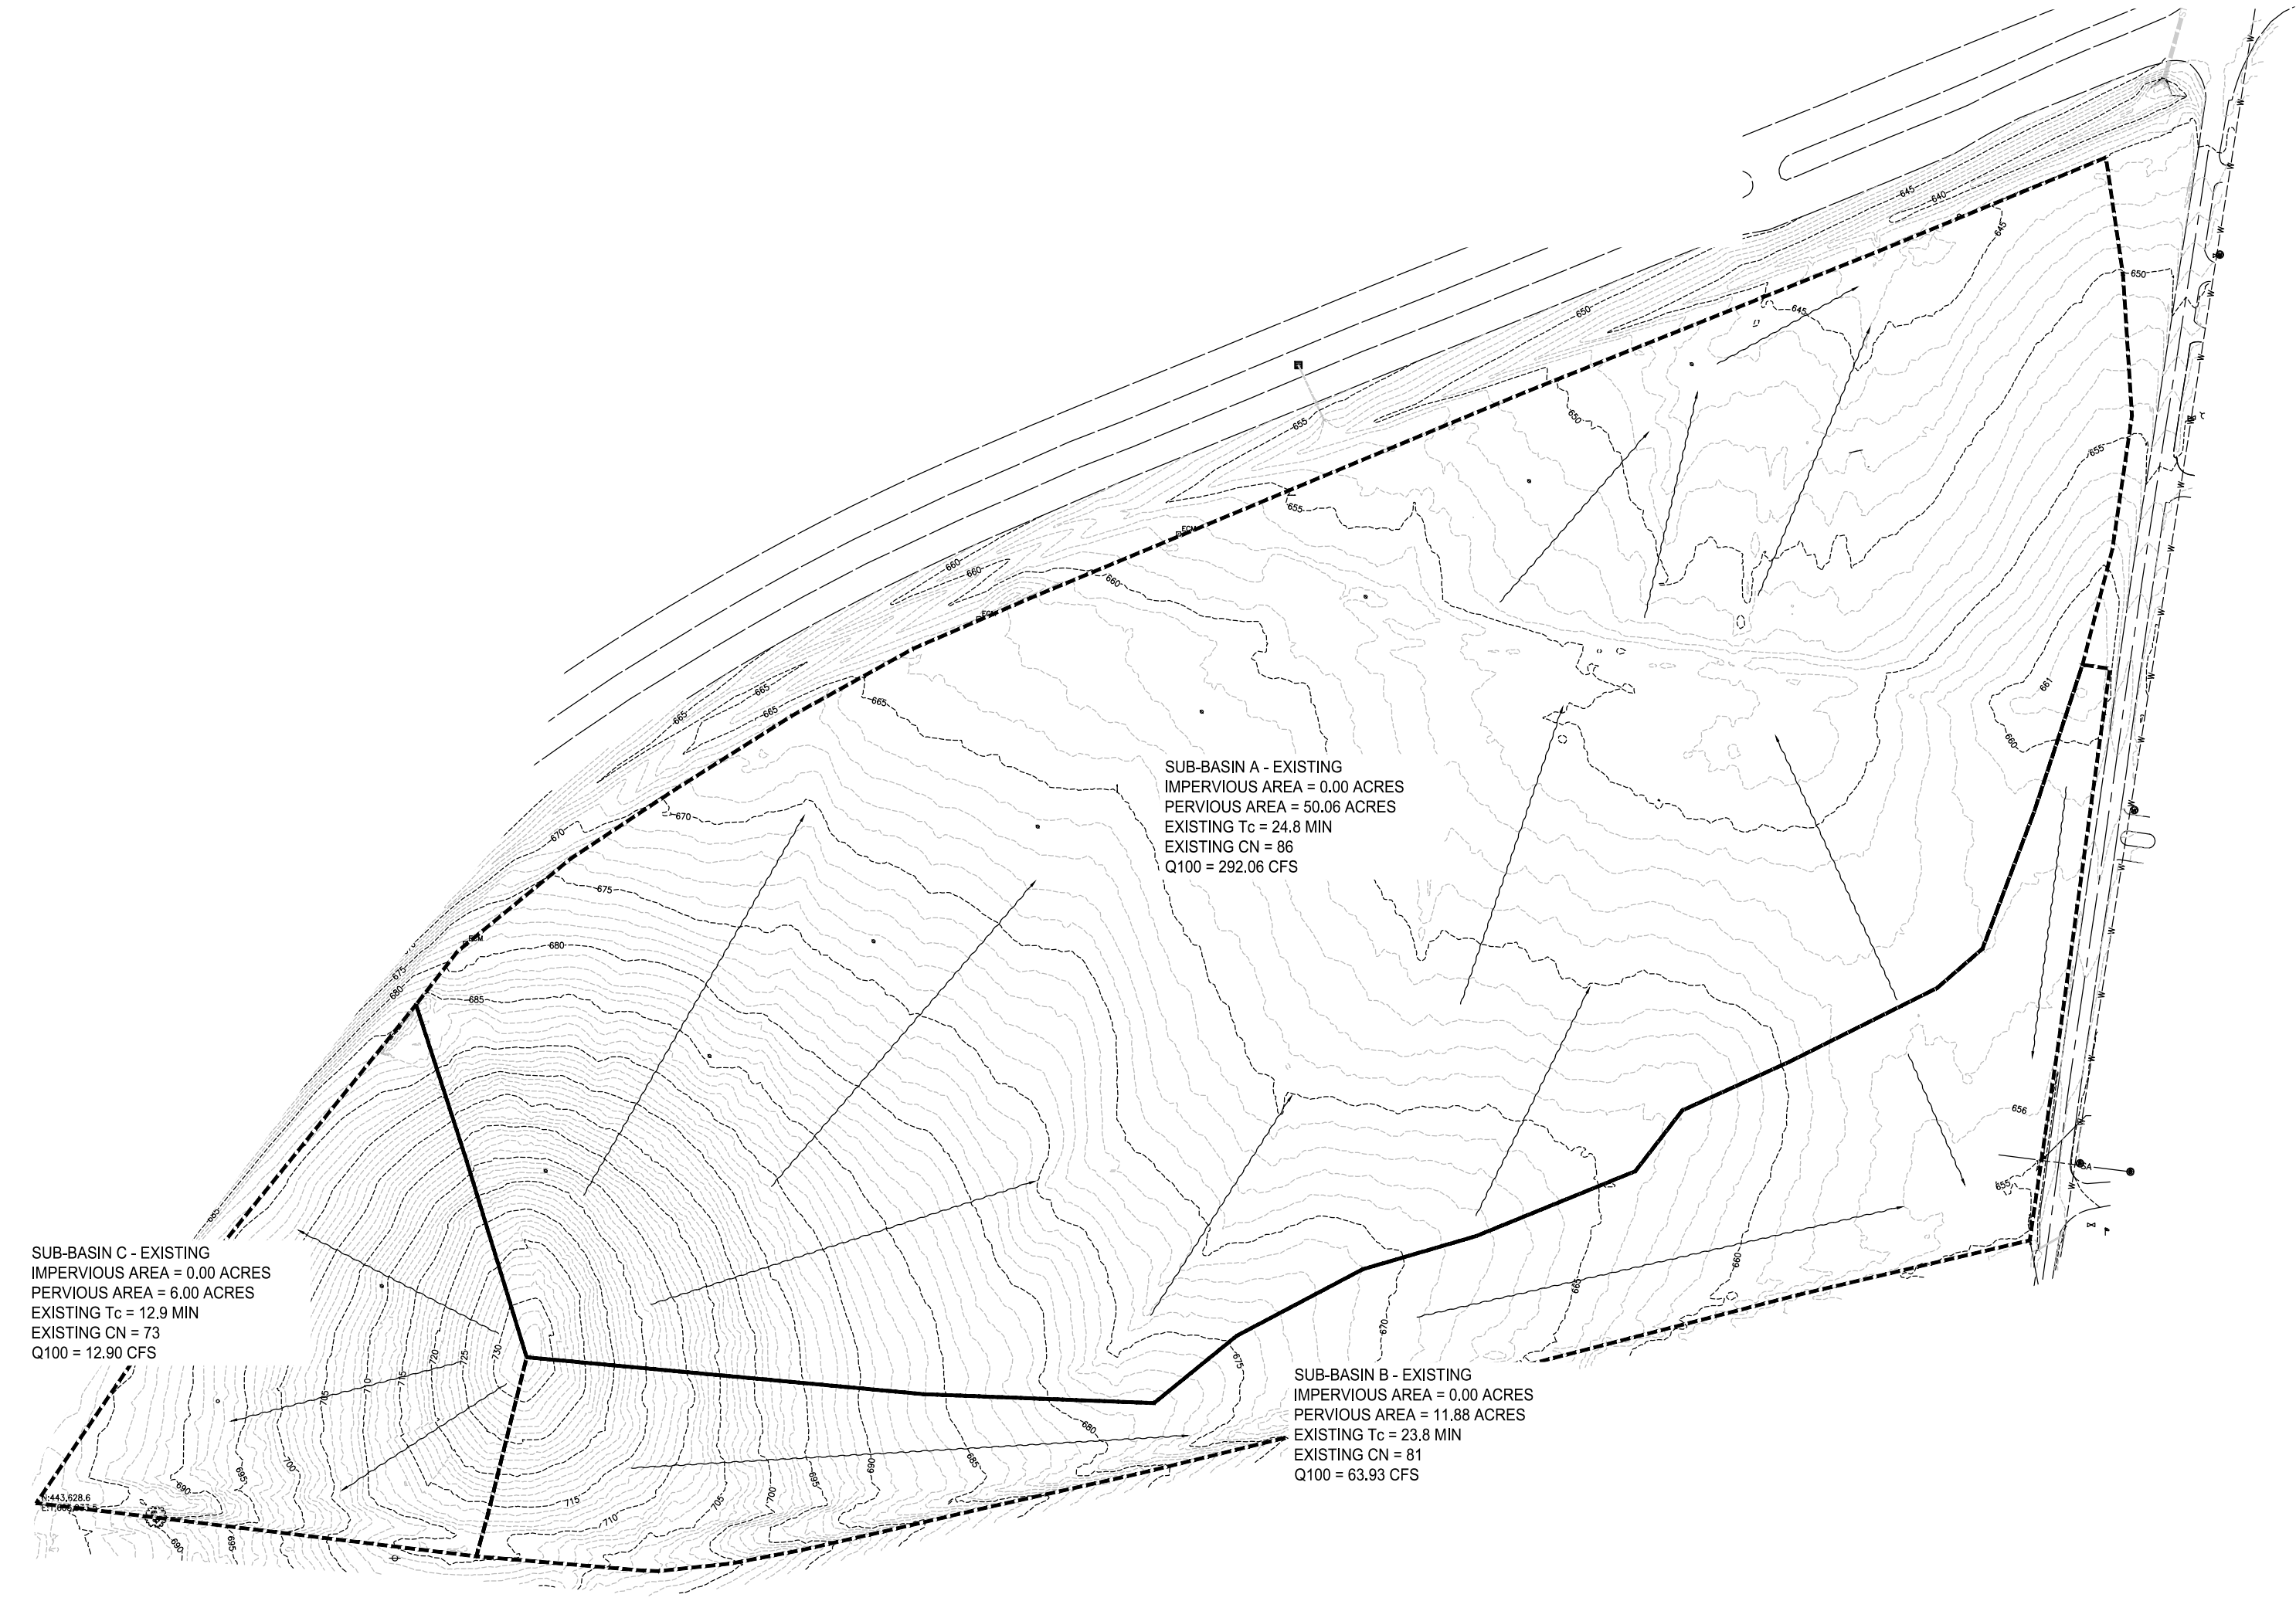

EXISTING CONDITIONS

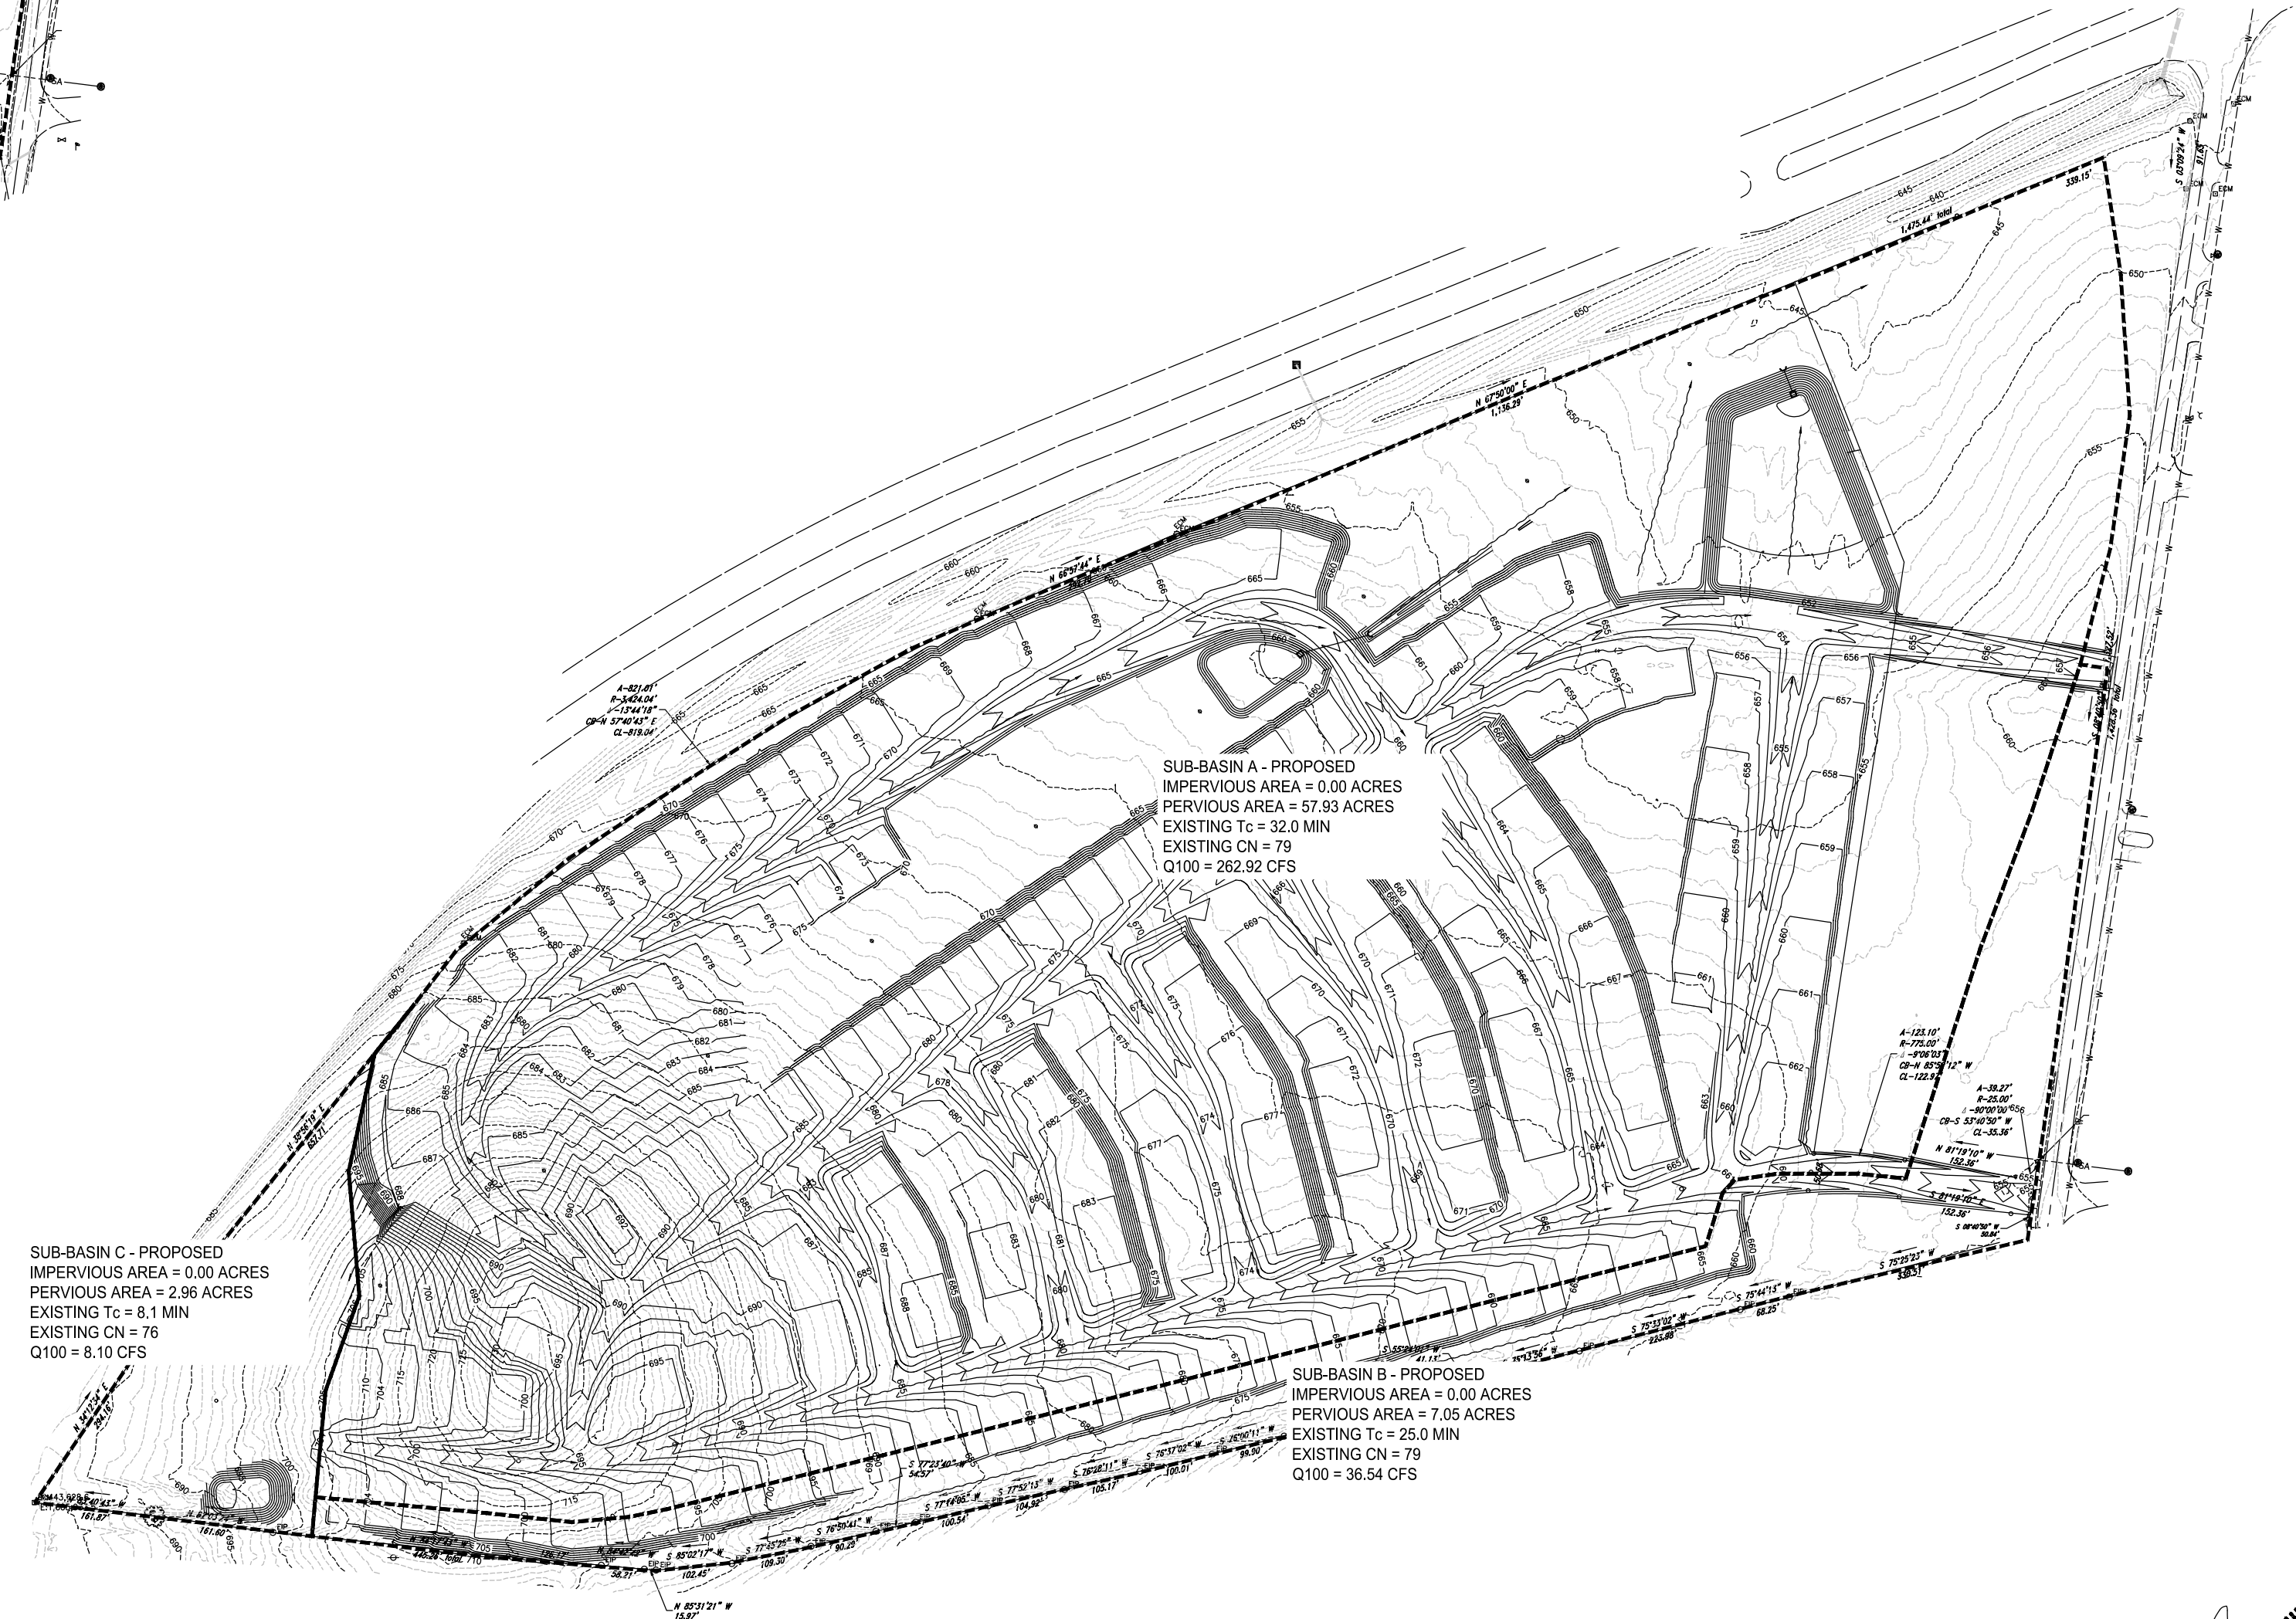

PROPOSED CONDITIONS

FILE: \\WES_Engineers_Surveyors_2022\22529 - Cornet - King Property Mt. Pleasant - McBroom\22529-2 - Southbend - Brightland\Draw_Engineering\22529-2_Base.dwg