




DRAINAGE MAP

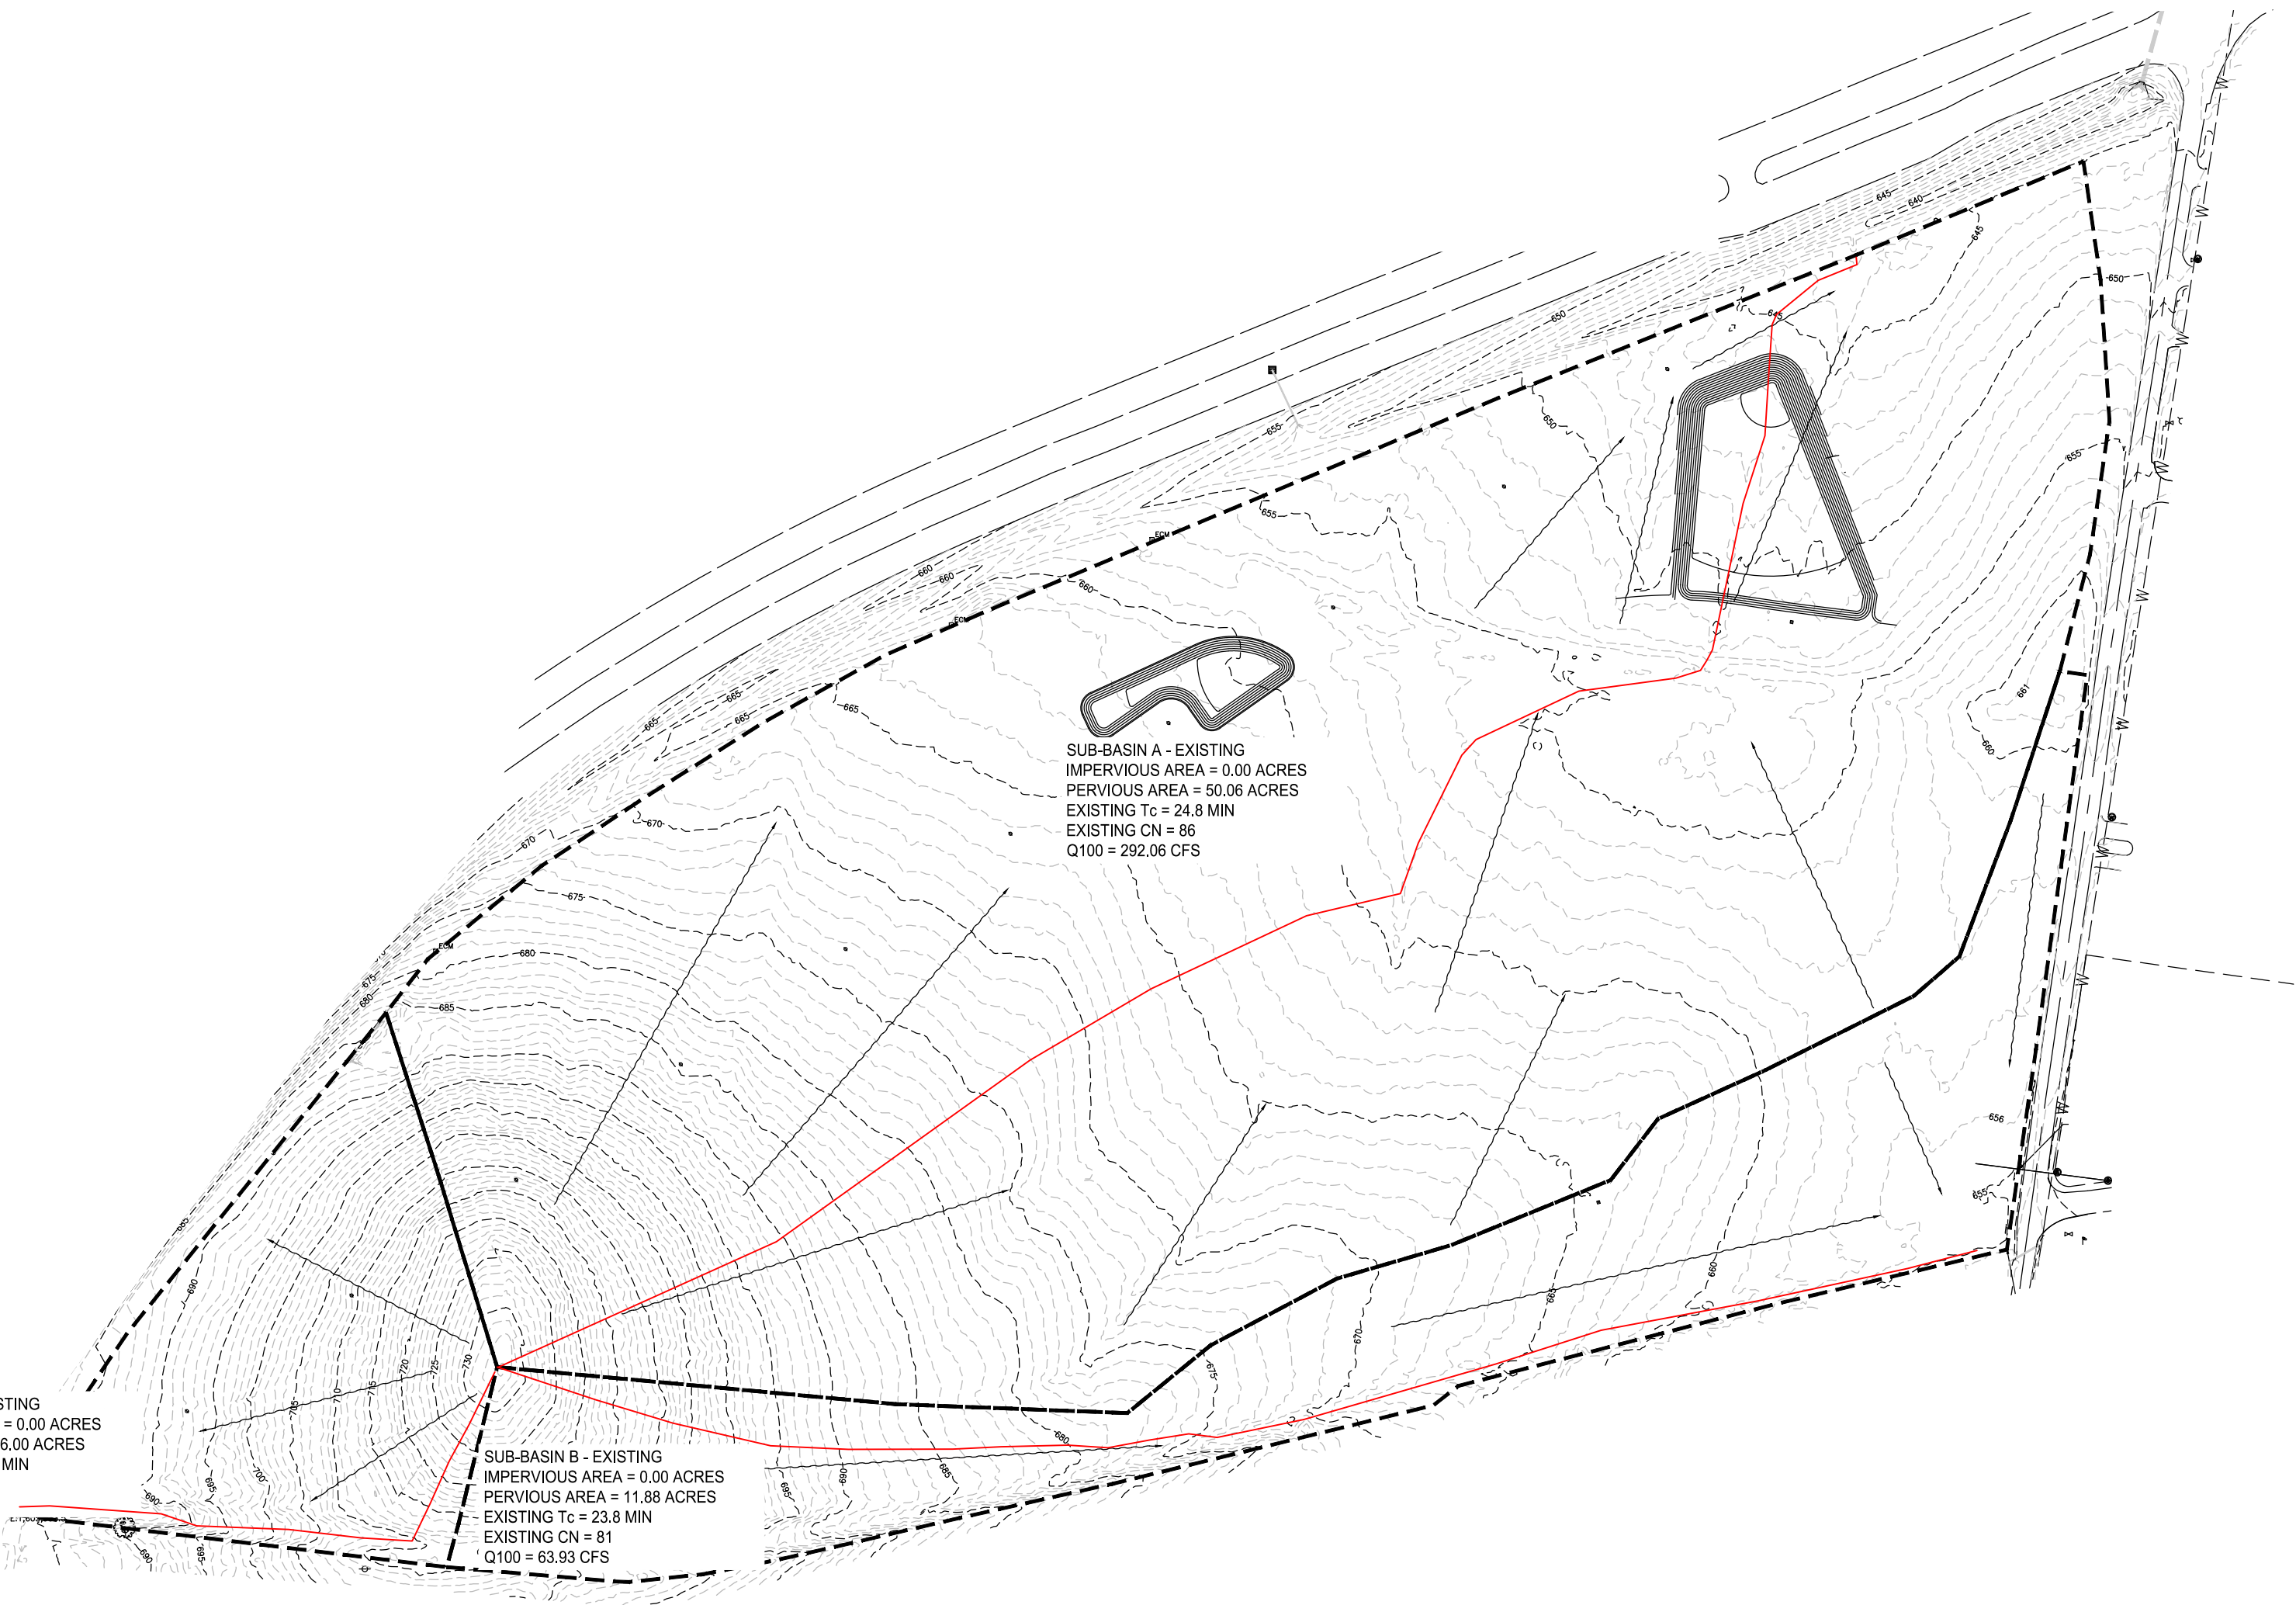

EXISTING CONDITIONS

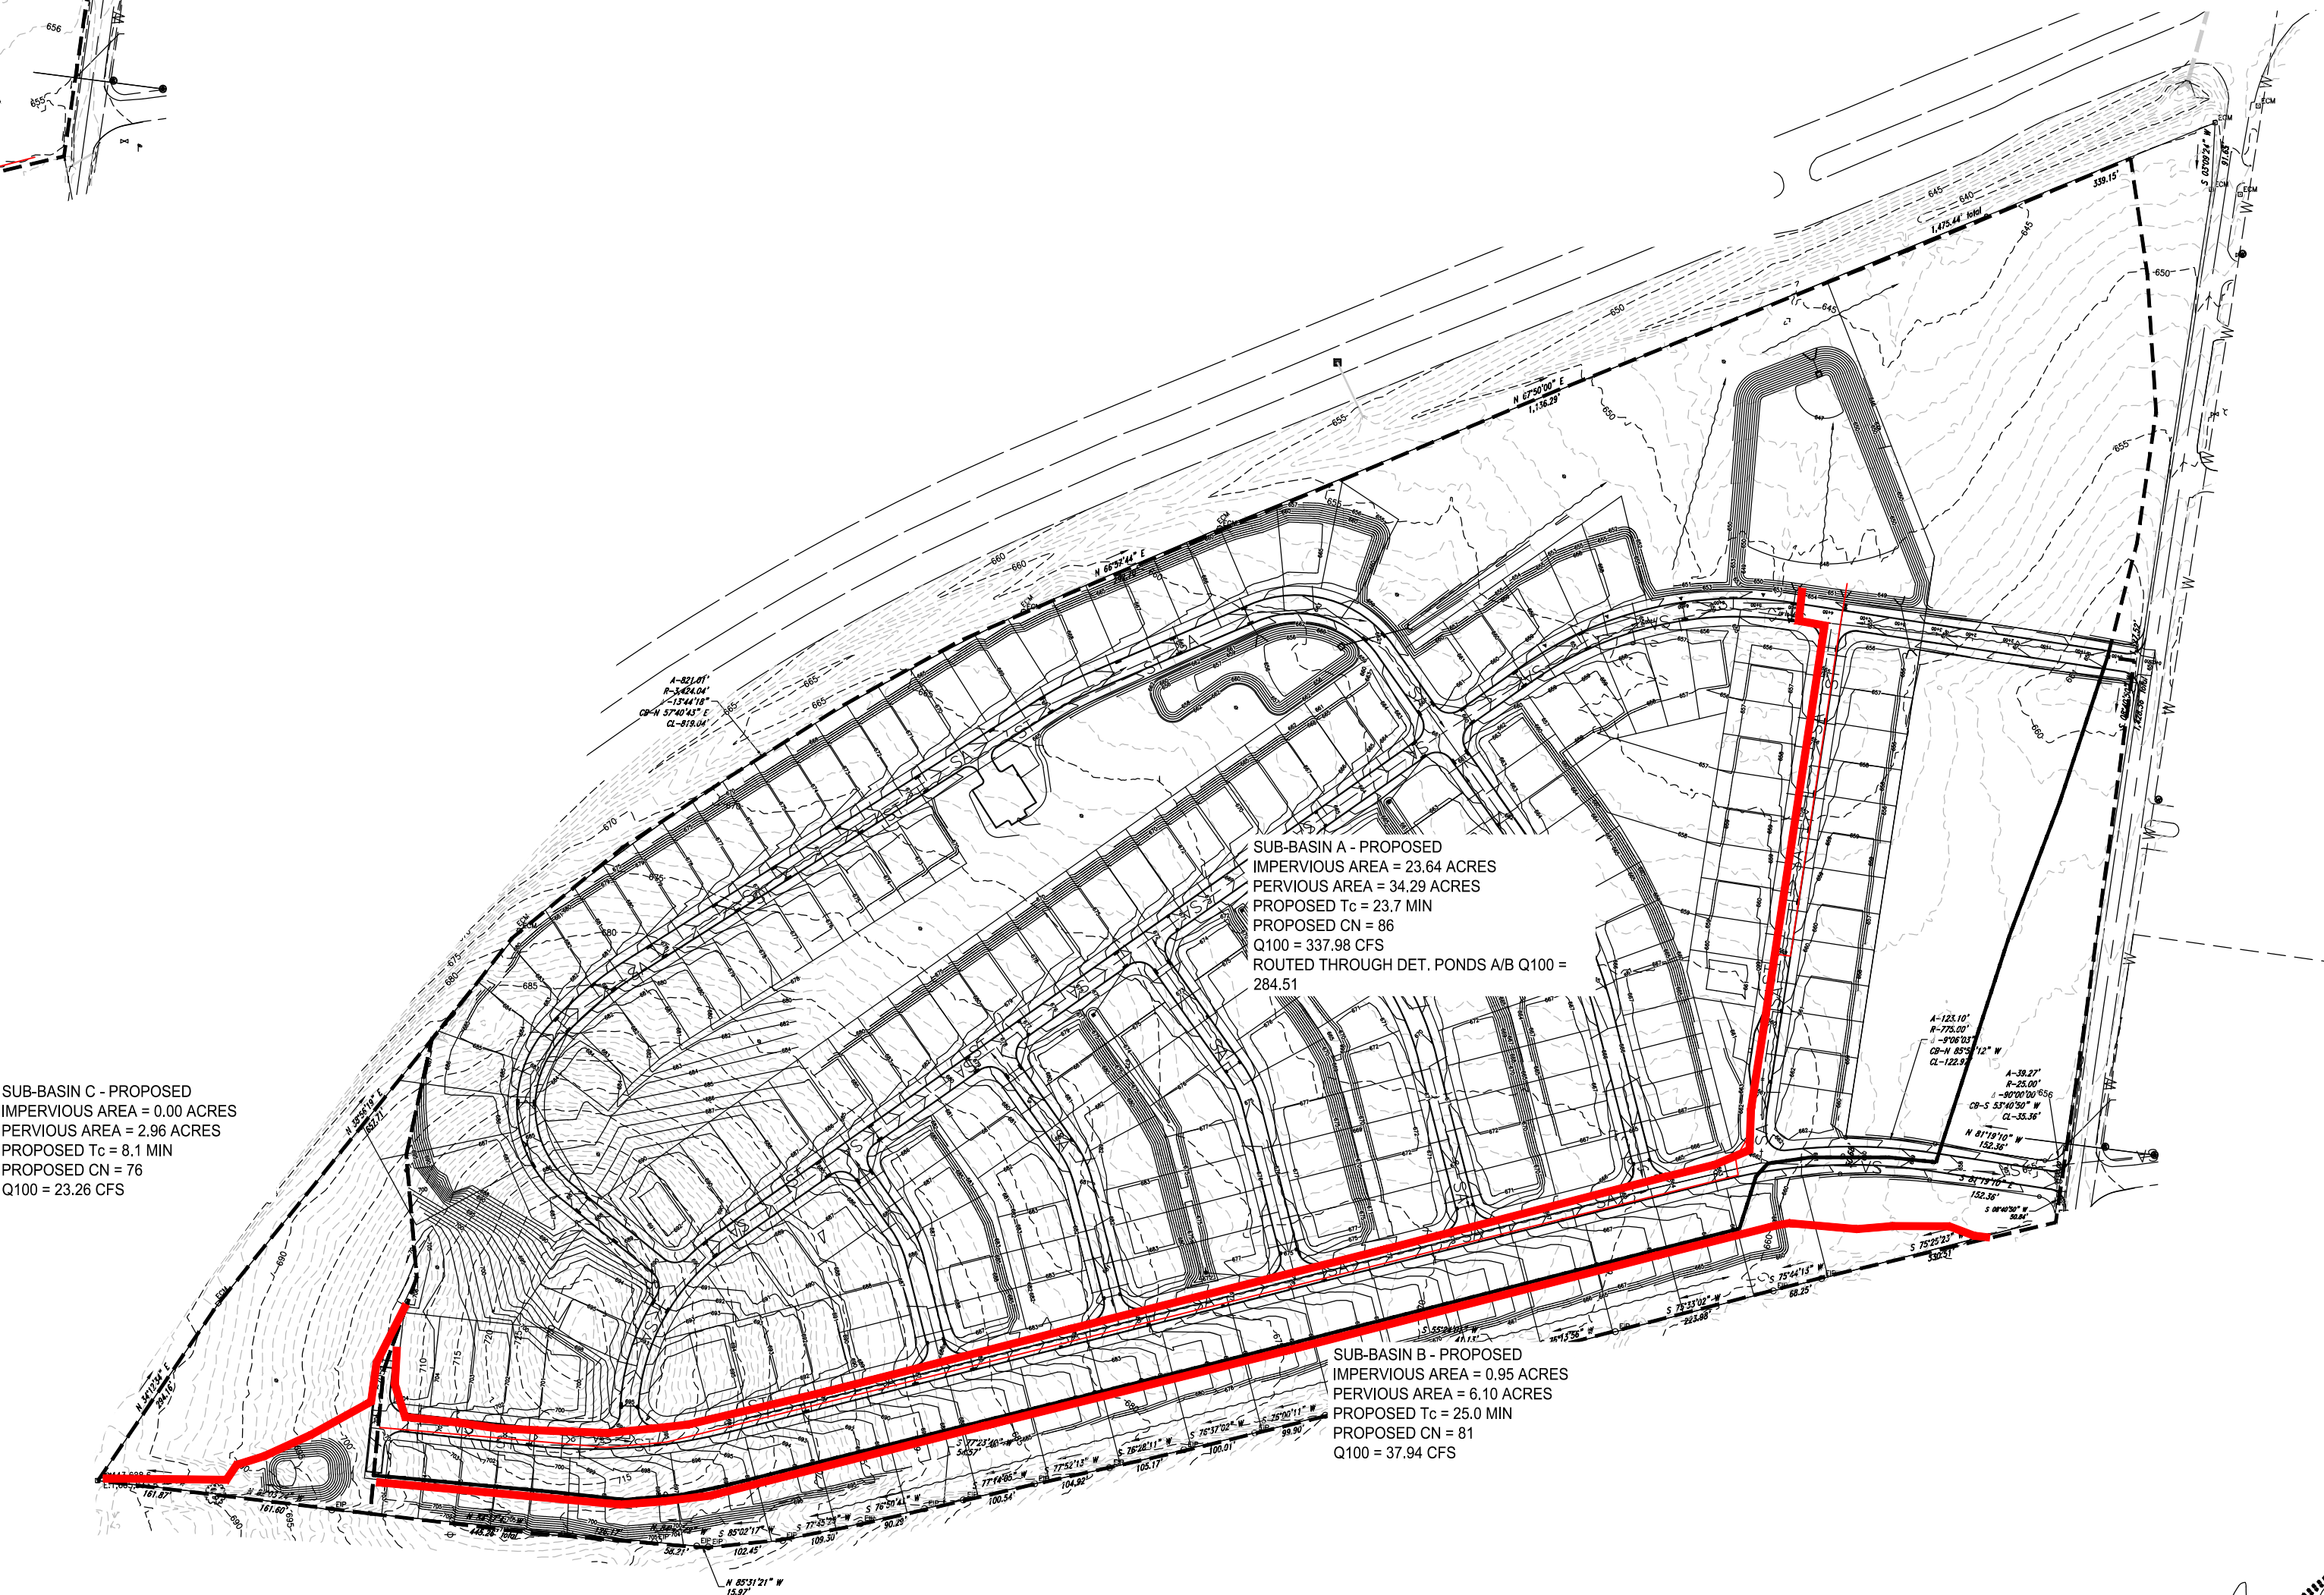

PROPOSED CONDITIONS

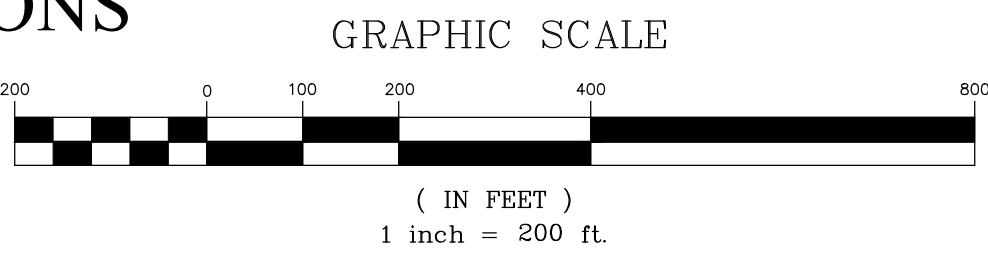

© 2025

WES
ENGINEERS & SURVEYORS

WES ENGINEERS & SURVEYORS
CIVIL ENGINEERS & LAND SURVEYORS
2486 NASHVILLE HIGHWAY
COLUMBIA, TN 38401
PHONE: (931) 388-2329
www.wesengineers.com

Client
BRIGHTLAND HOMES OF TN, LLC
BARTON CREEK PLAZA III
3815 SOUTH CAPITOL OF TEXAS
AUSTIN, TEXAS 78704

REVISIONS	DATE

Southbend Crossings
SOUTH CROSS BRIDGES - BYPASS PROPERTY
MT. PLEASANT, MAURY COUNTY, TENNESSEE
DRAINAGE AREA MAP

Drawn: BD	Checked: JG	Approved: CV	Date: 08/12/2025
-----------	-------------	--------------	------------------

Job No: 22529-3	Scale: Vertical: SEE PLAN
-----------------	---------------------------

MP-1