

The Contractor shall verify and be responsible for all dimensions. DO NOT scale the drawing - any errors or omissions shall be reported to Stantec without delay.

The Copyrights to all designs and drawings are the property of Stantec. Reproduction or use for any purpose other than that authorized by Stantec is forbidden.

Notes

Revision	By	Appd.	YY.MM.DD

Issued	By	Appd.	YY.MM.DD
File Name:	Dwn.	Chkd.	Dsgn.
			YY.MM.DD


Permit-Seal

MONCK'S CORNER, SOUTH CAROLINA

Title
CONCEPTUAL LAYOUT 122-00-02-009

Drawing No.	Sheet	Revision
-------------	-------	----------

1.0 of

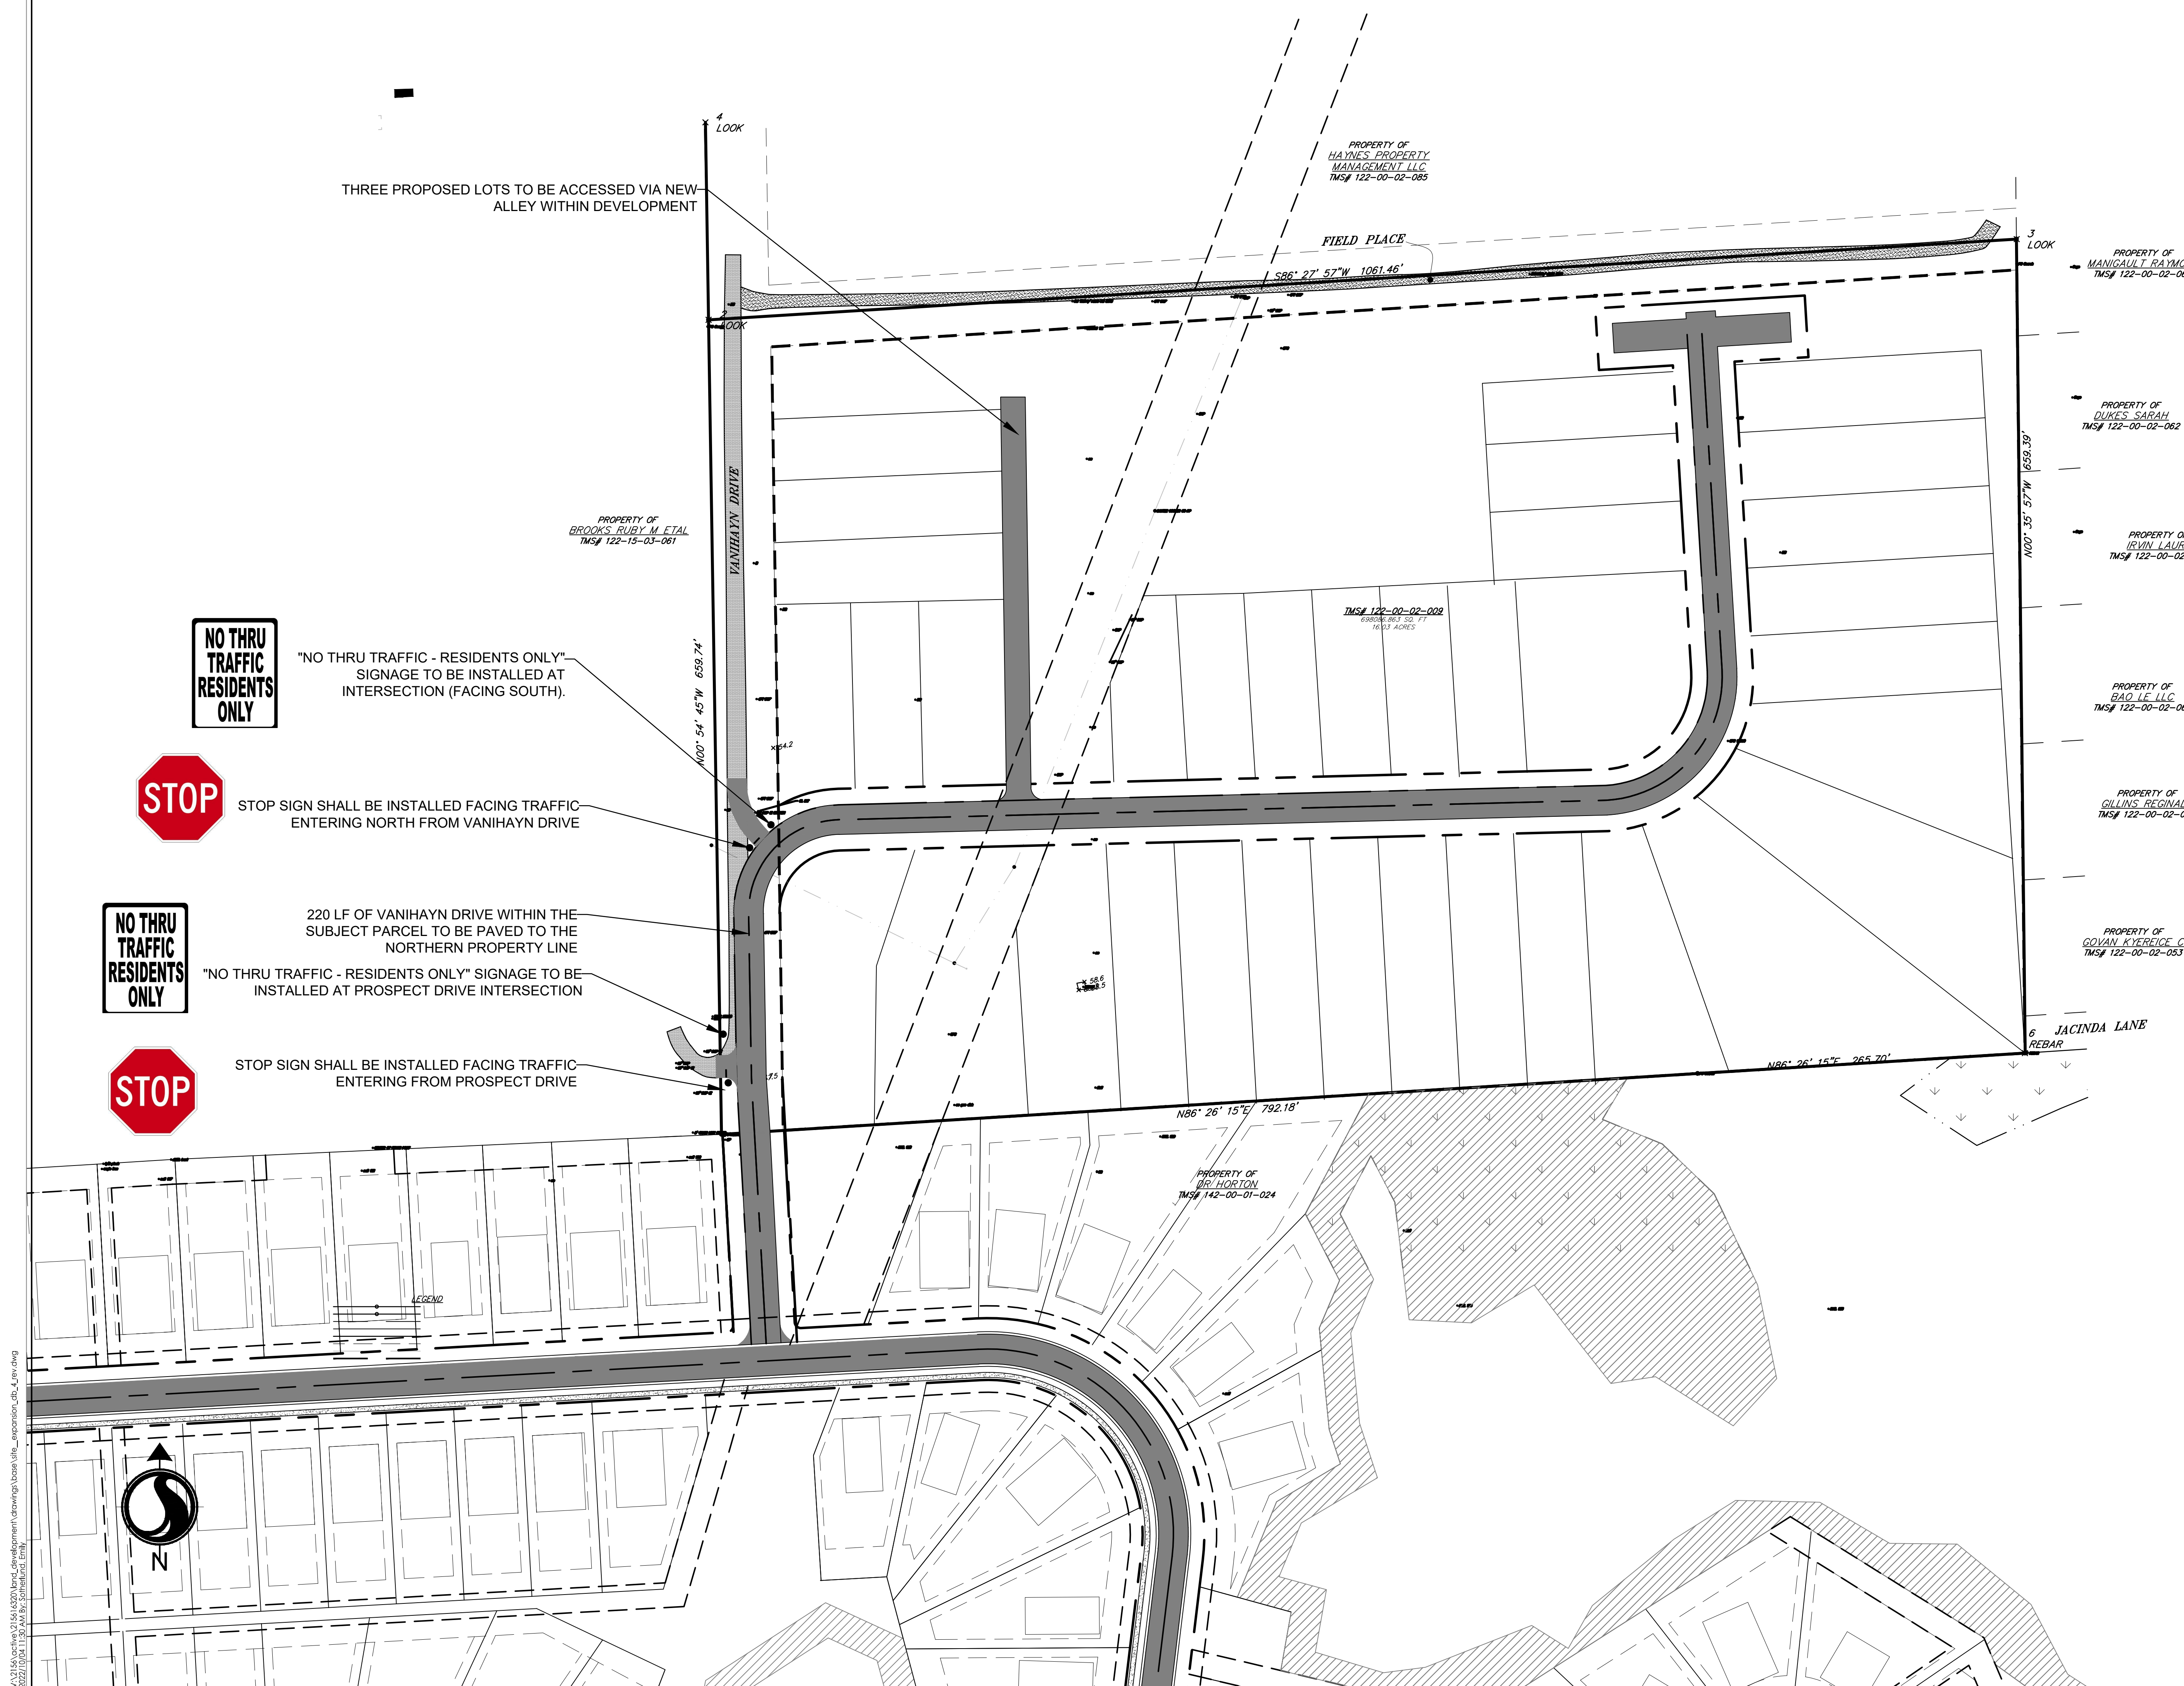

p:\2156\active\215616320\land_development\drawings\base\site_expansion_db_4_rev.dwg

ORIGINAL SHEET ARCH