




**BARRIER ISLAND**  
ENGINEERING & CONSULTING

843-697-0411  
843-412-9223

[WWW.BARRIERISLANDENG.COM](http://WWW.BARRIERISLANDENG.COM)

PROJECT #	23-022
DESIGNED BY:	CBW
APPROVED BY:	AJB
DATE:	3/22/23

REVISION LOG	
DATE:	REASON:

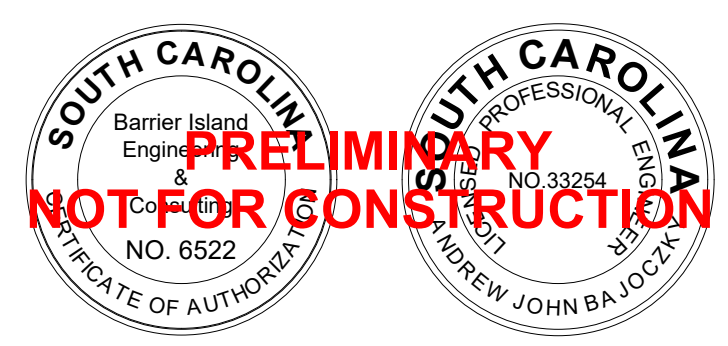


**PRELIMINARY  
NOT FOR CONSTRUCTION**

HIDDEN COVE MARINA  
MONCK'S CORNER, SC

CONCEPTUAL SITE PLAN #1

E1.0

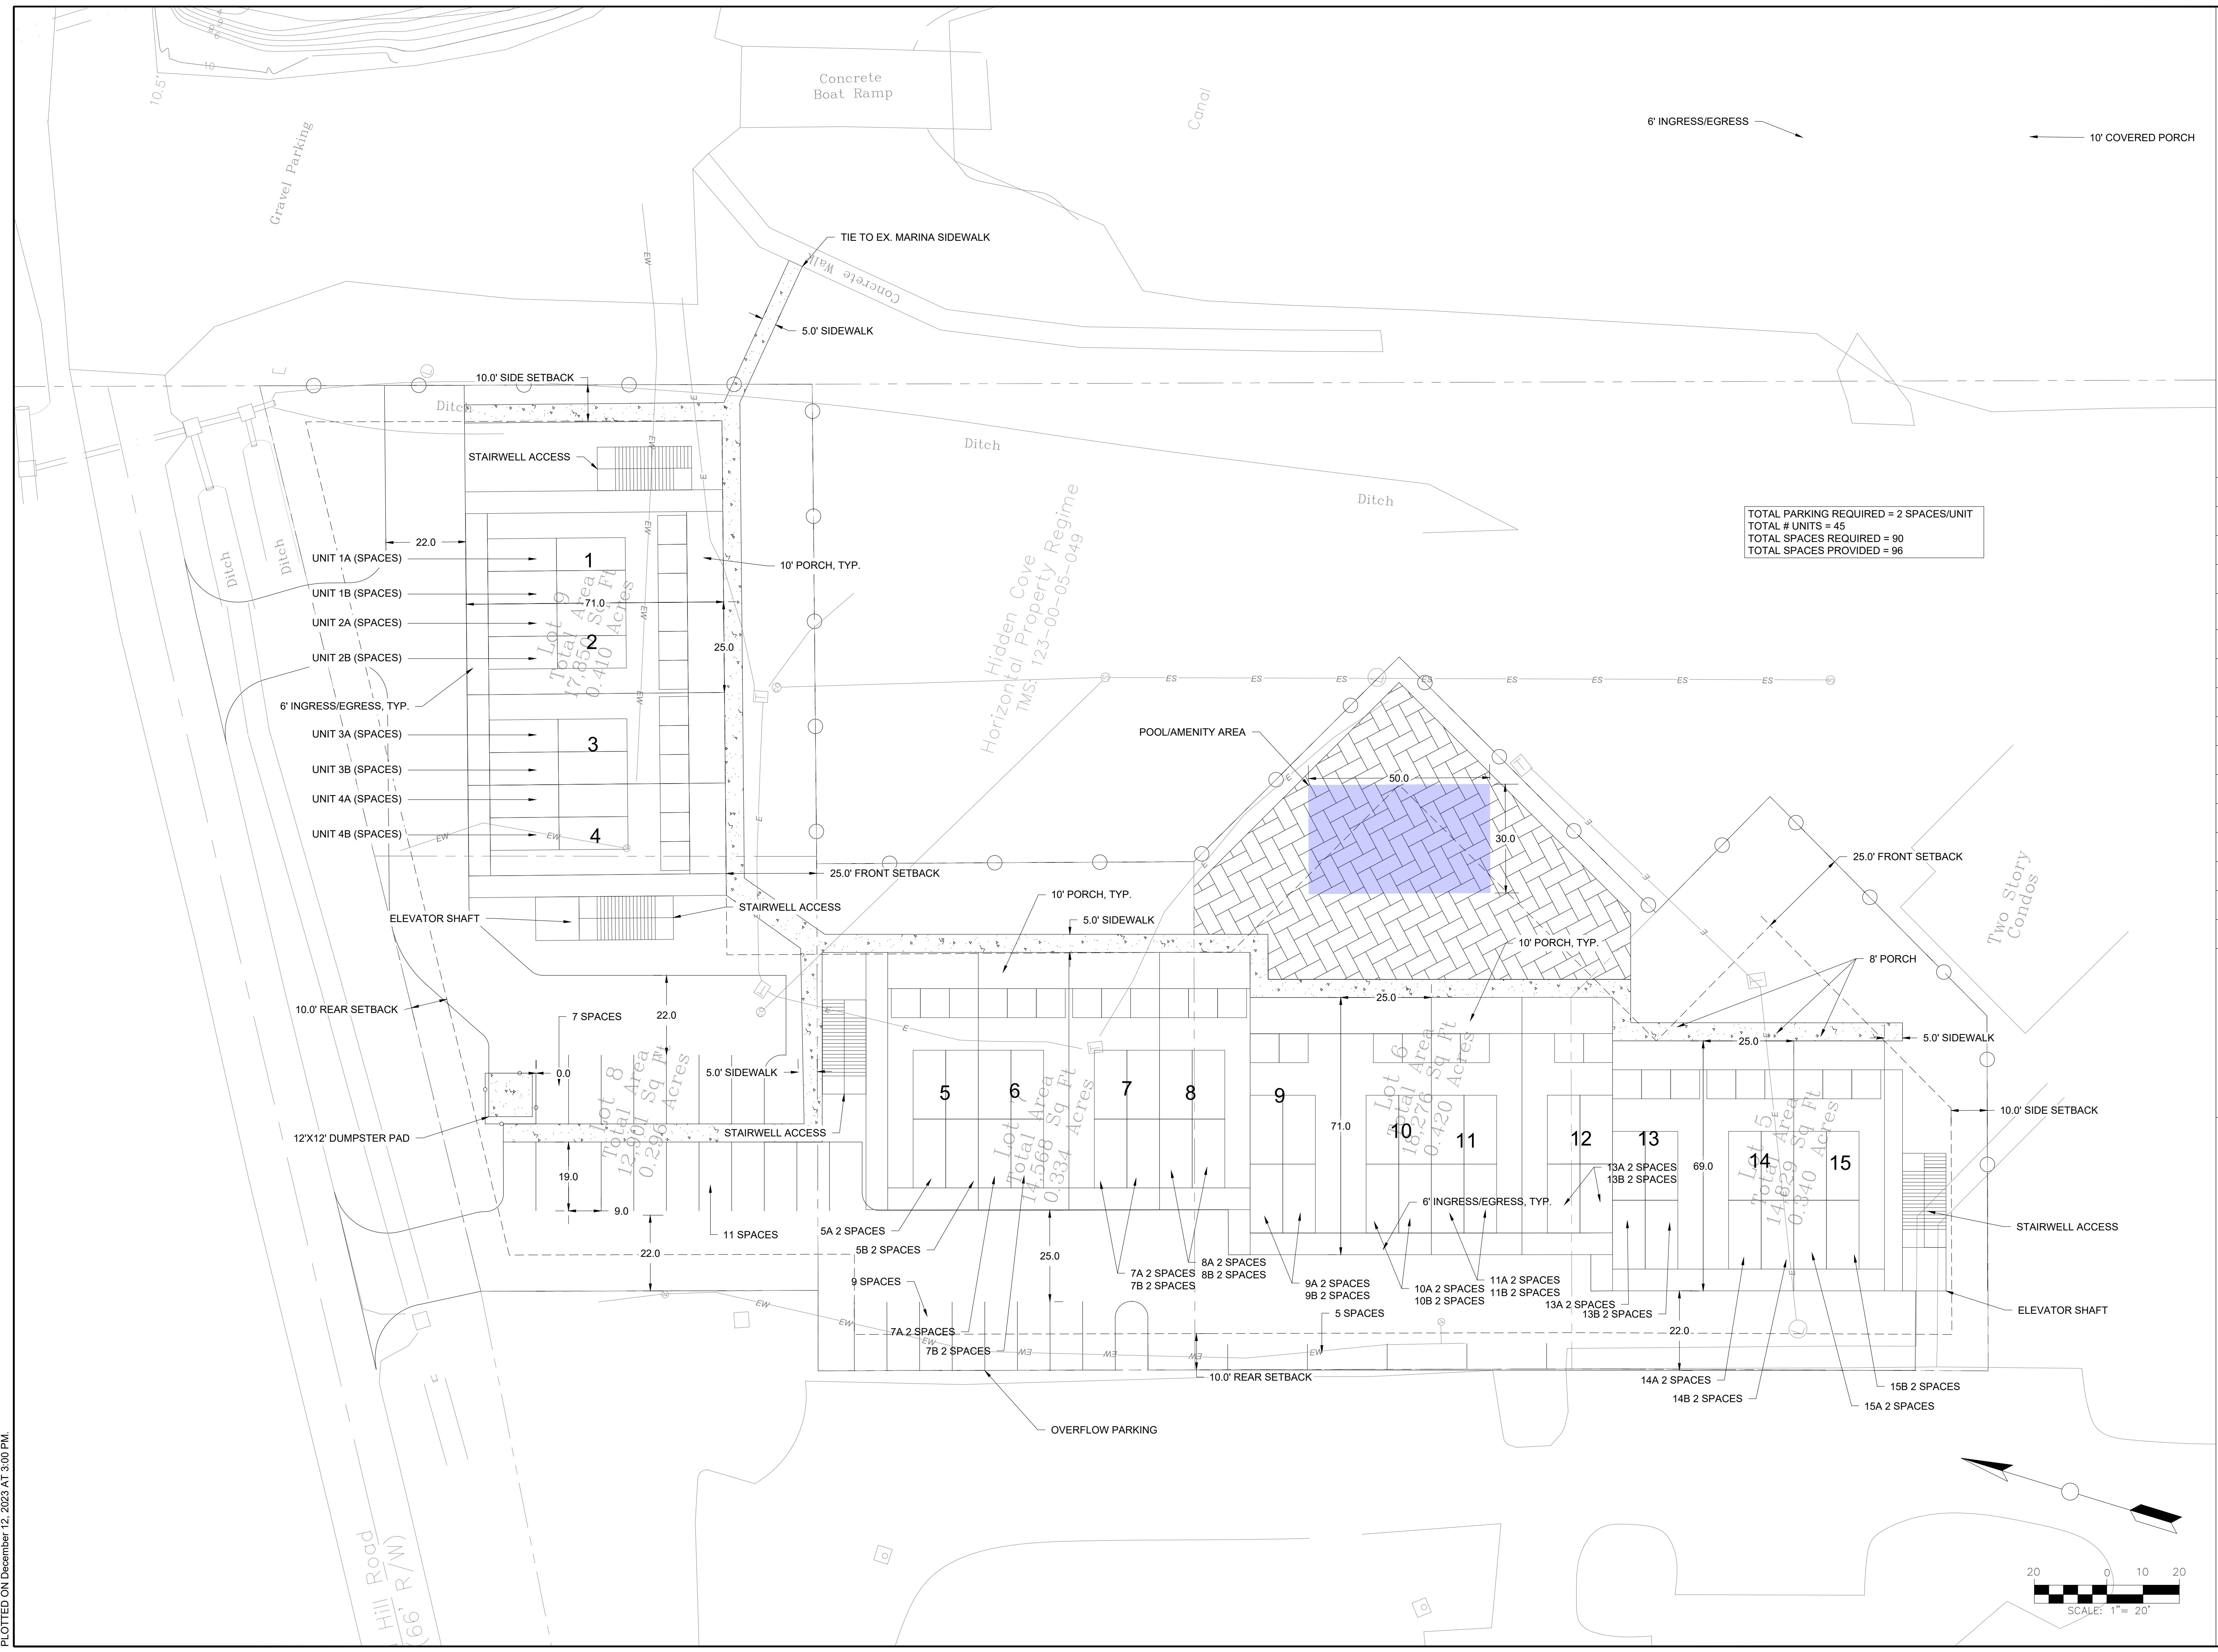

TOTAL PARKING REQUIRED = 2 SPACES/UNIT  
TOTAL # UNITS = 45  
TOTAL SPACES REQUIRED = 90  
TOTAL SPACES PROVIDED = 96

PLOTTED ON December 12, 2023 AT 3:00 PM.



