LAYOUT PLAN

LEGEND

7,000 sf lot, 40' x 50' product

8,000 sf lot, 35' x 50' product

7,000 + sf lot, 40' x 50' product

PROJECT SUMMARY

Unit Count: 30 Lots

Required pond @ 12% of developed site: 40,000 sf

Front Setback: 25 ft Rear Setback: 15 ft

Side Setback: 10/5' ft staggered, 7.5 adjacent to rd.

Lot Width min: 50 ft

Lot Size Provided: 7,000 sf; 8,000 sf, 8,000 sf +


Max Impervious Surface per lot: 30%


Max Wetland fill: .5 acres

NOTES:

- 1. PLAN IS CONCEPTUAL IN NATURE AND MAY CHANGE
- 2. PONDS REQUIRE 15' MAINTENANCE SHELF
- 3. MAY REQUIRE ADDITIONAL FIRE TRUCK TURN-AROUND, IN WHICH CASE A LOT MAY BE LOST.

| Density Bonus Incentives | | |
|--|-------------------|-------------|
| Bonus Type | Bonus | Square Feet |
| Base Lot Size | | 12,000 |
| Playground/Work Out Trail | 10% | 1,200 |
| Neighborhood Revitalization (\$1000/lot) | 10% | 1,200 |
| Type B Buffery ard/Fence | 7% | 840 |
| Staggered Side Setbacks (5'/10') | 5% | 600 |
| Garage Recessed/Flush | 5% | 600 |
| Two-car driveways + Two-car garages | 3% | 360 |
| Decorative Neighborhood Entrance Sign | 2% | 240 |
| | New Min. Lot Size | 6,960 |

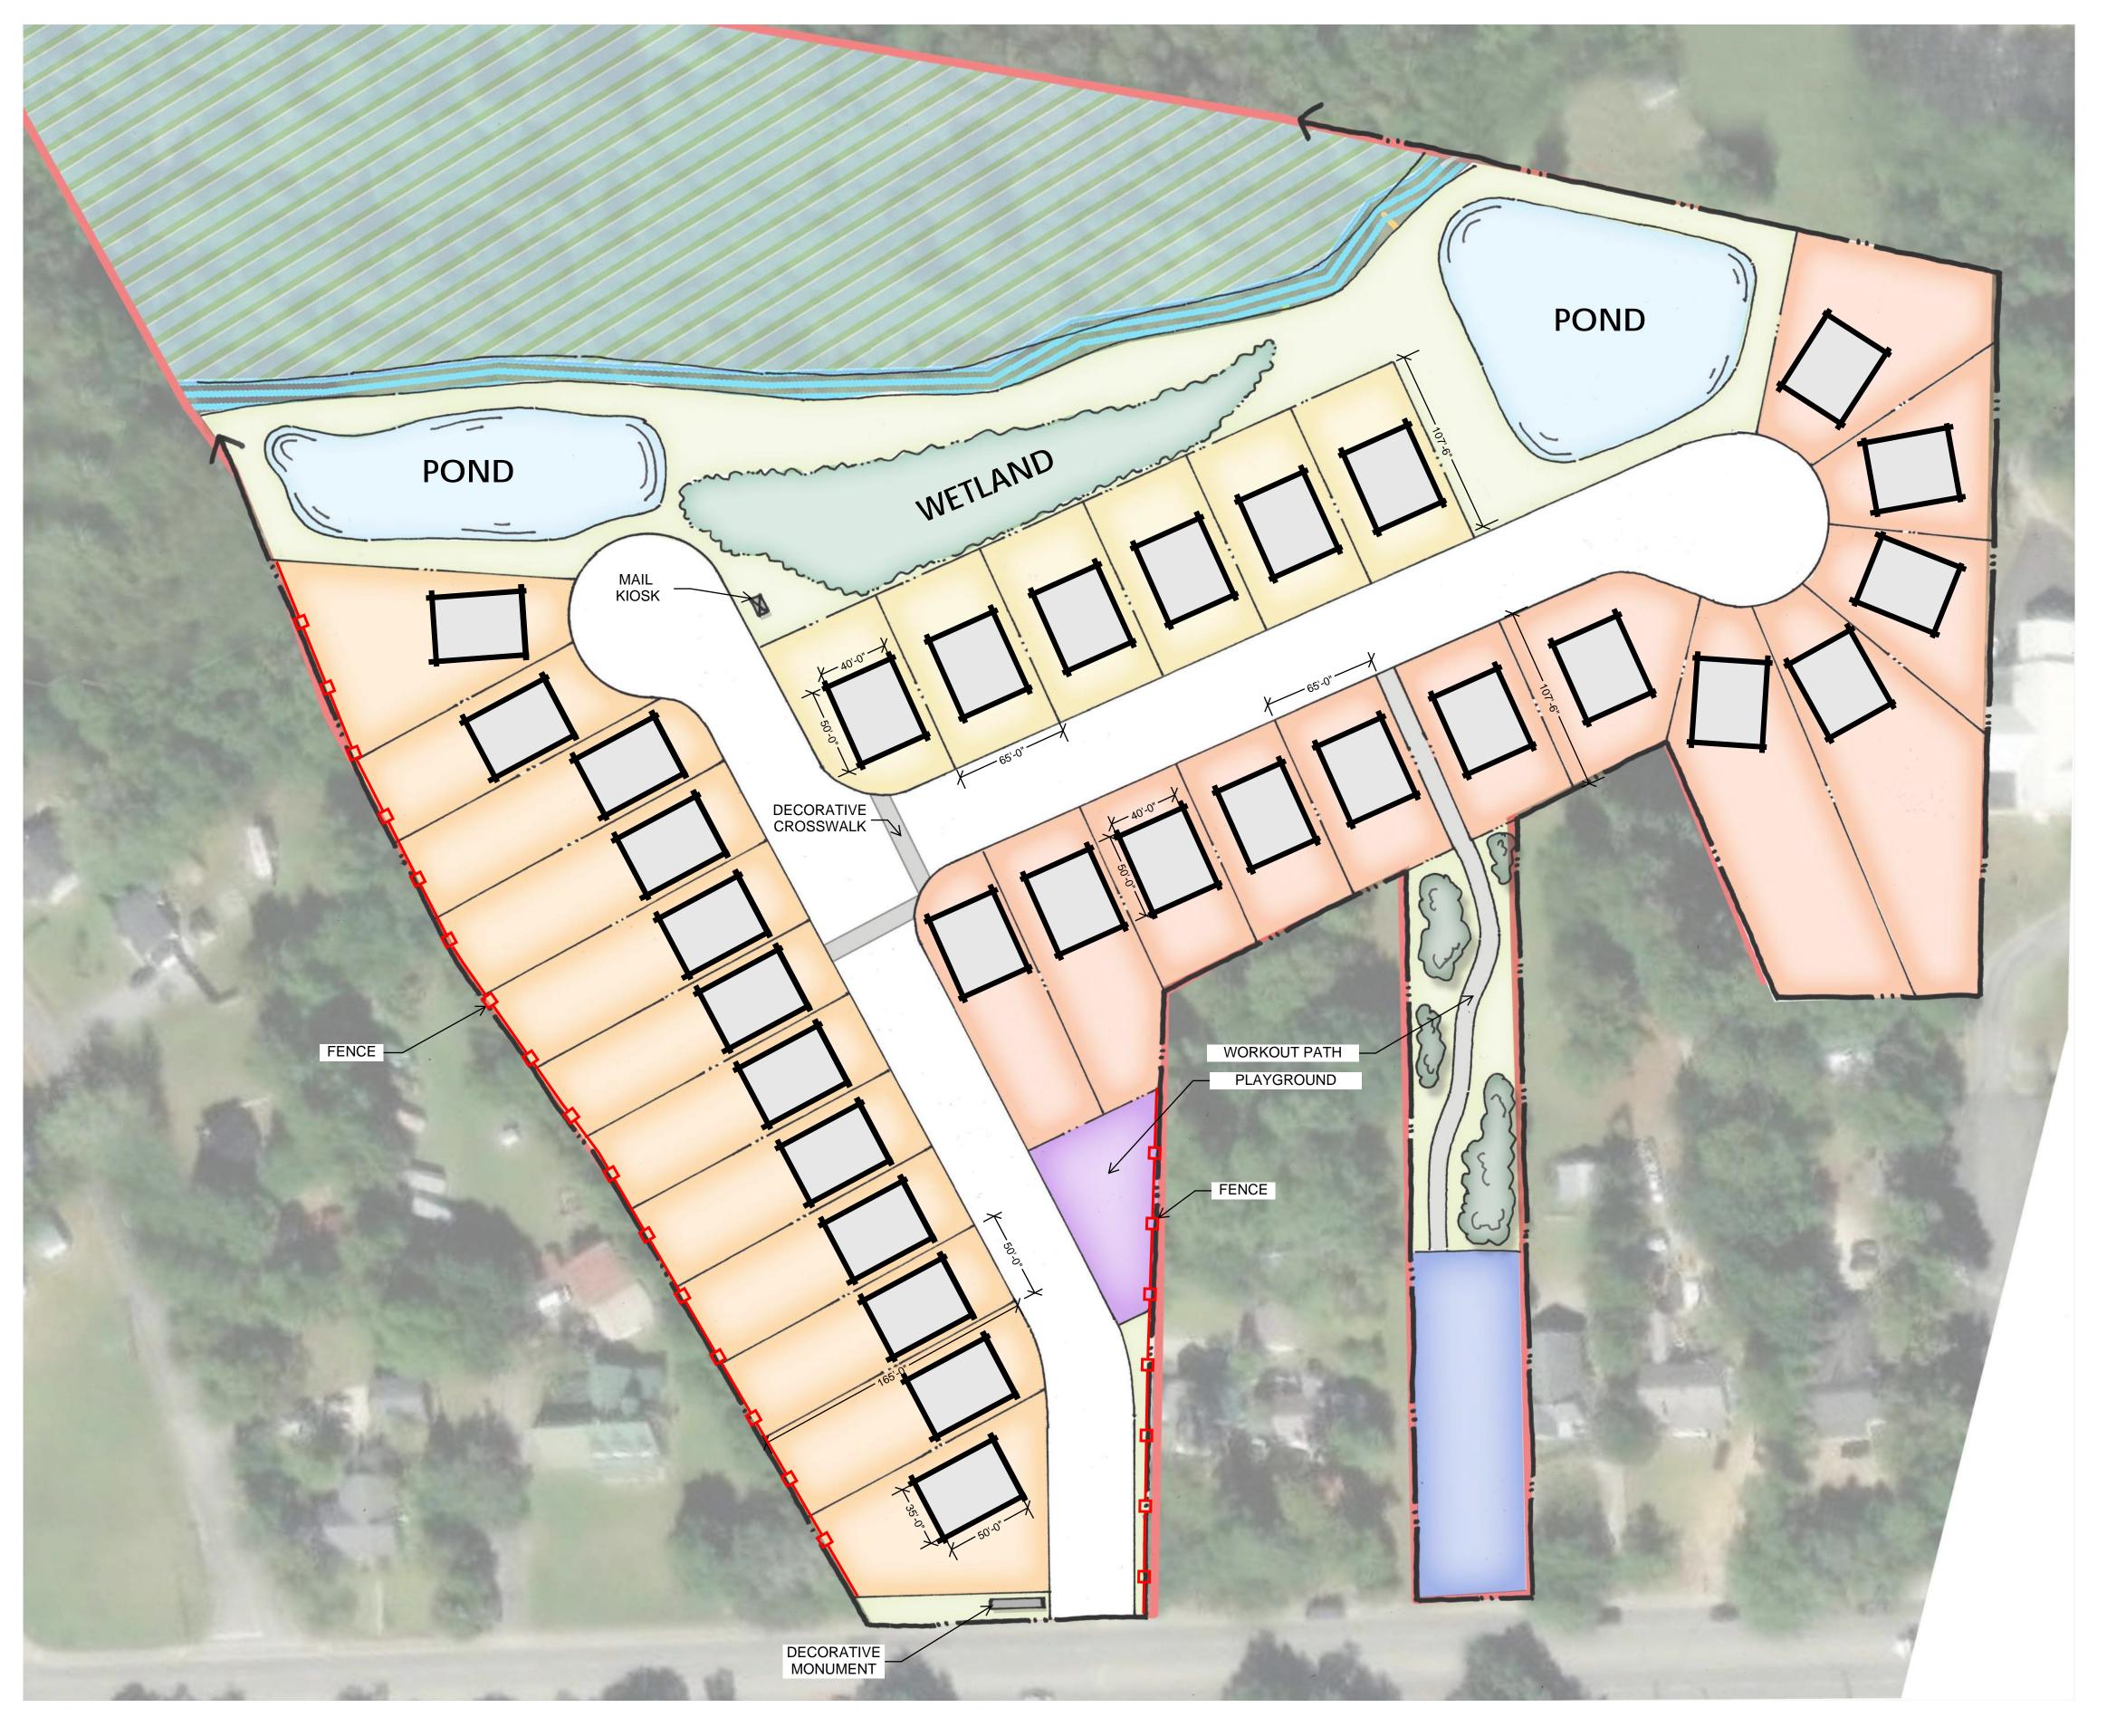

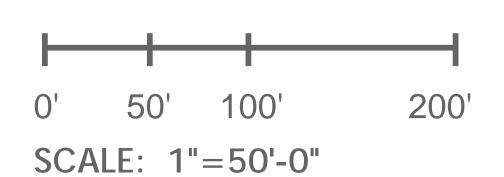





259 N LIVE OAK-SINGLE FAMILY