

Copyright Reserved
The Contractor shall verify and be responsible for all dimensions. DO NOT scale the drawing - any errors or omissions shall be reported to Stantec without delay.
The Copyrights to all designs and drawings are the property of Stantec. Reproduction or use for any purpose other than that authorized by Stantec is forbidden.

Legend

Notes

Revision By Appd. Y/M/M/DD

Issued By Appd. Y/M/M/DD

File Name: Dwn. Chkd. Dsgn. Y/M/M/DD

Permit-Seal


Client/Project
STYO DEVELOPMENT
KITFIELD DEVELOPMENT
MONCK'S CORNER, SOUTH CAROLINA

Title
CONCEPTUAL LAYOUT 122-00-02-009

Project No. Scale

Drawing No. Sheet Revision

1.0 of

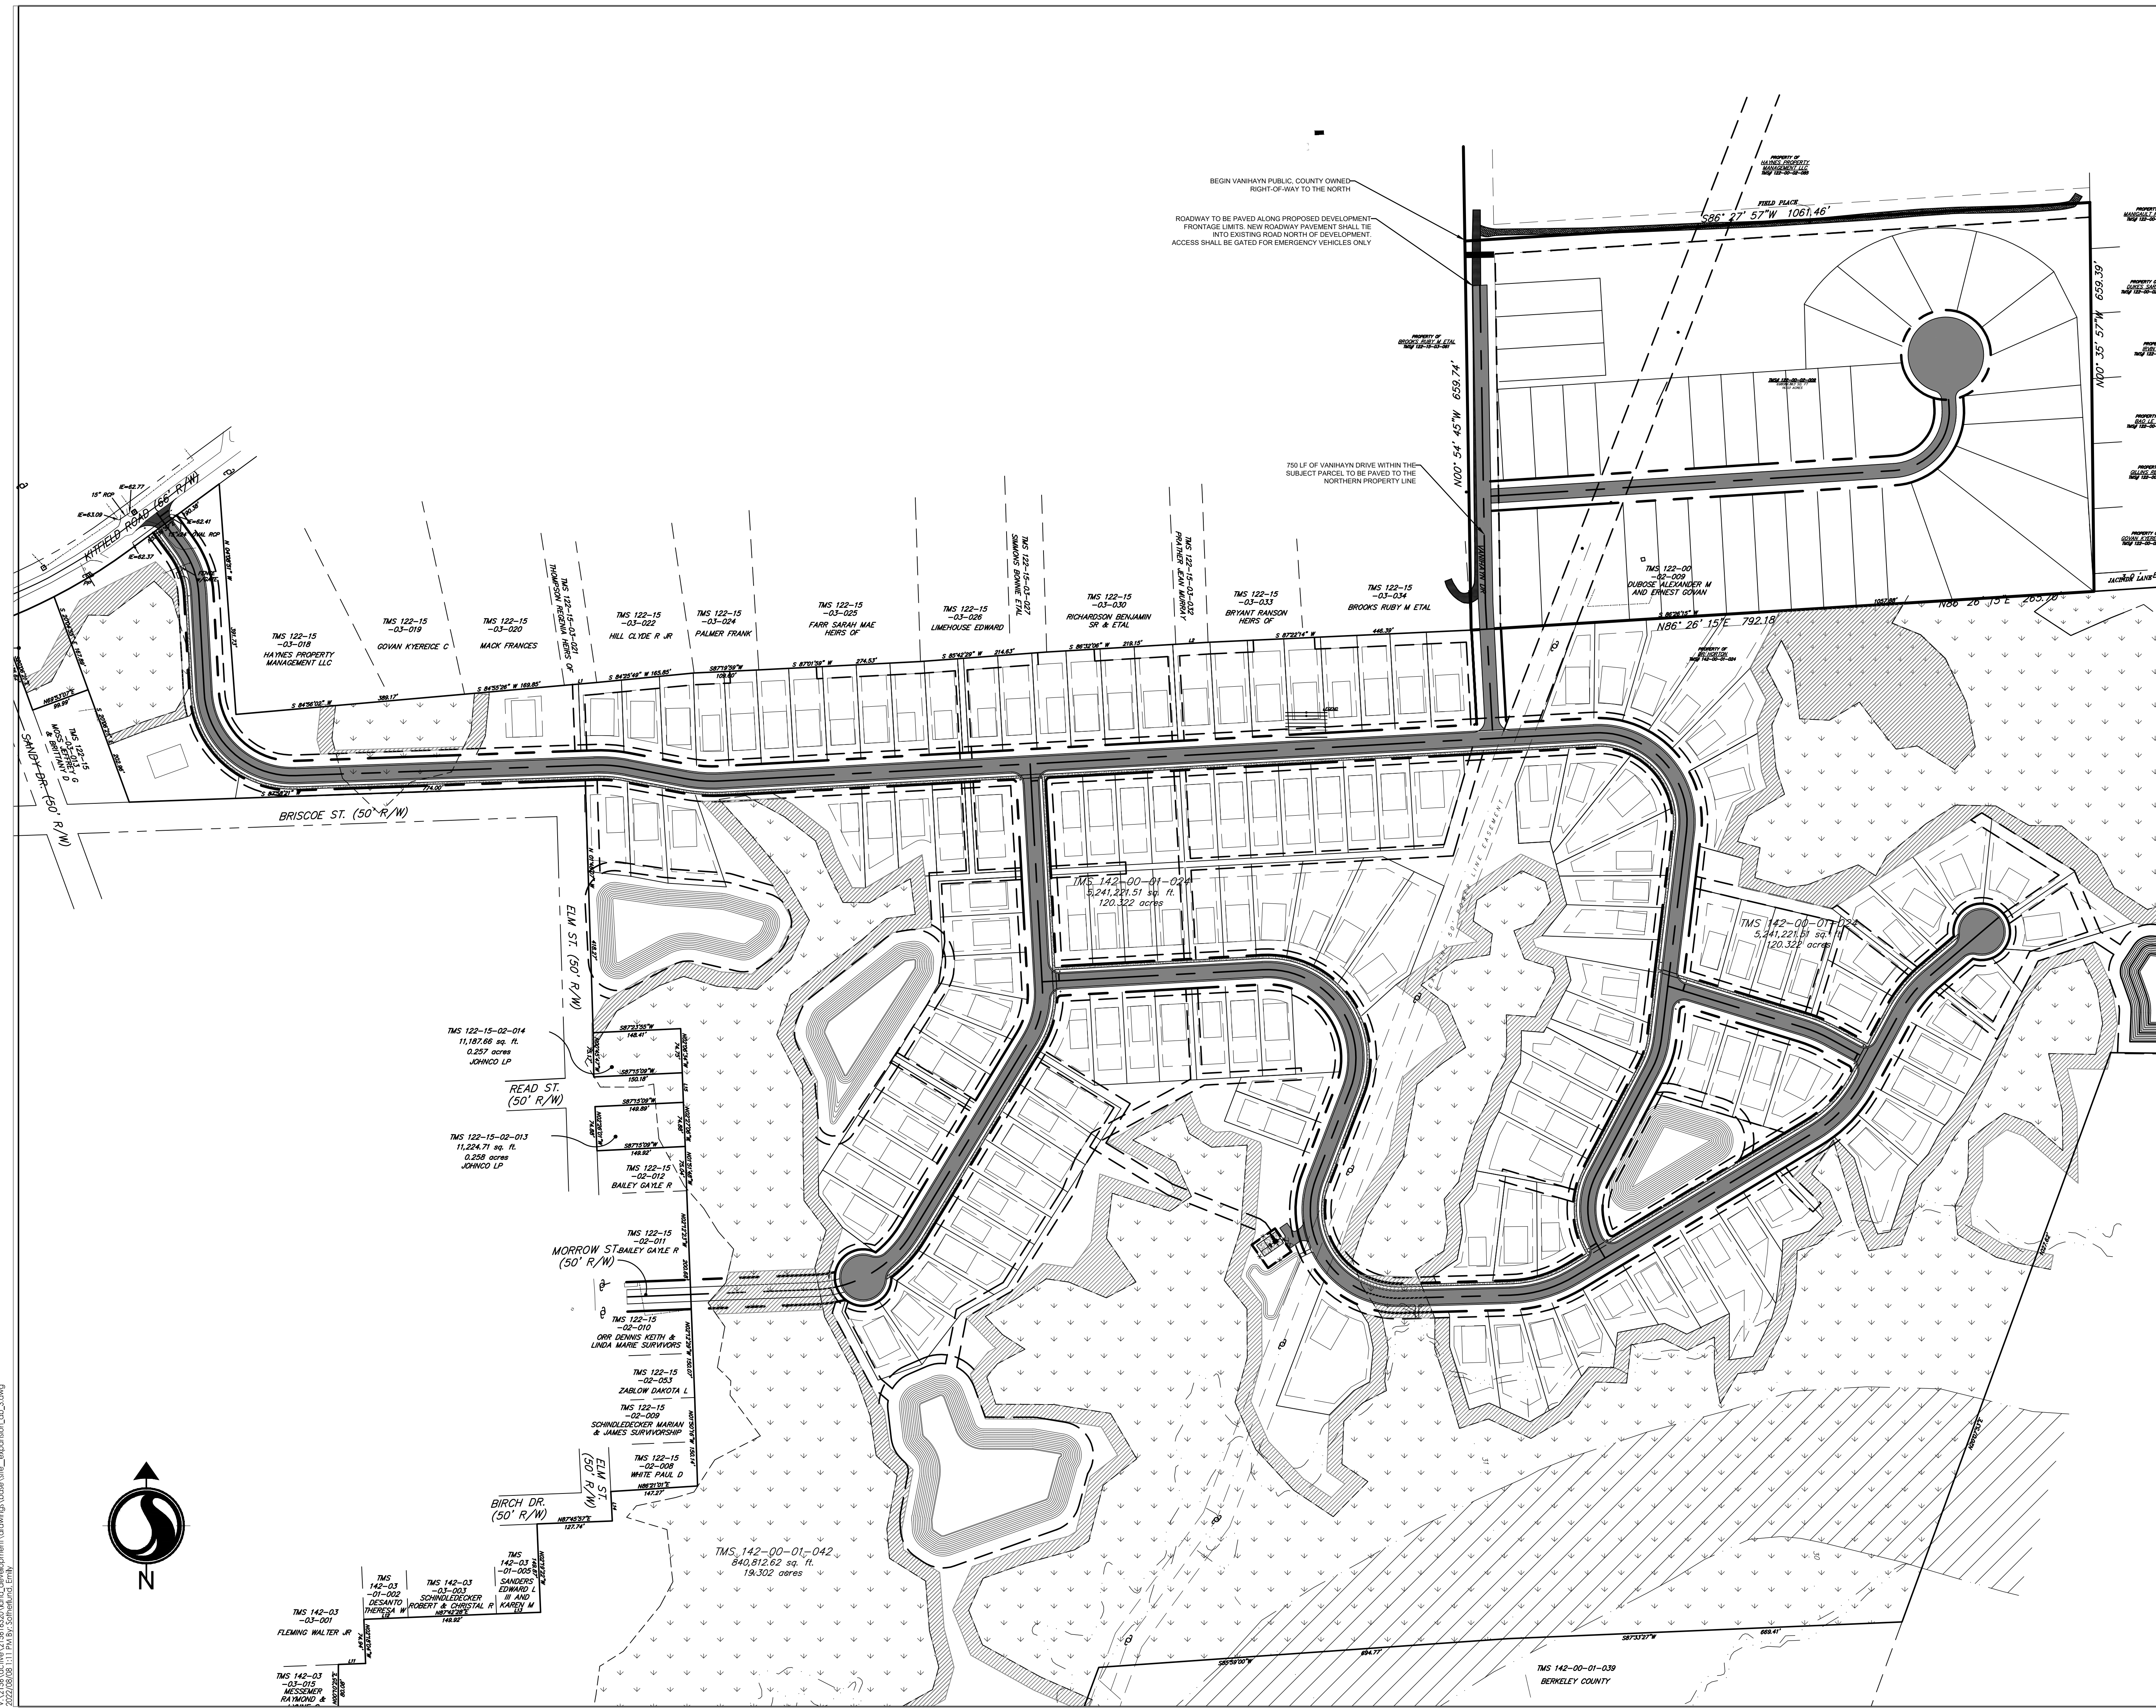

V:\12158\active\12158\12200\development\drawing\base\title_expansion_dtl_3.dwg
 2022/08/11 11:11 AM by: sthnhu@stn.com