


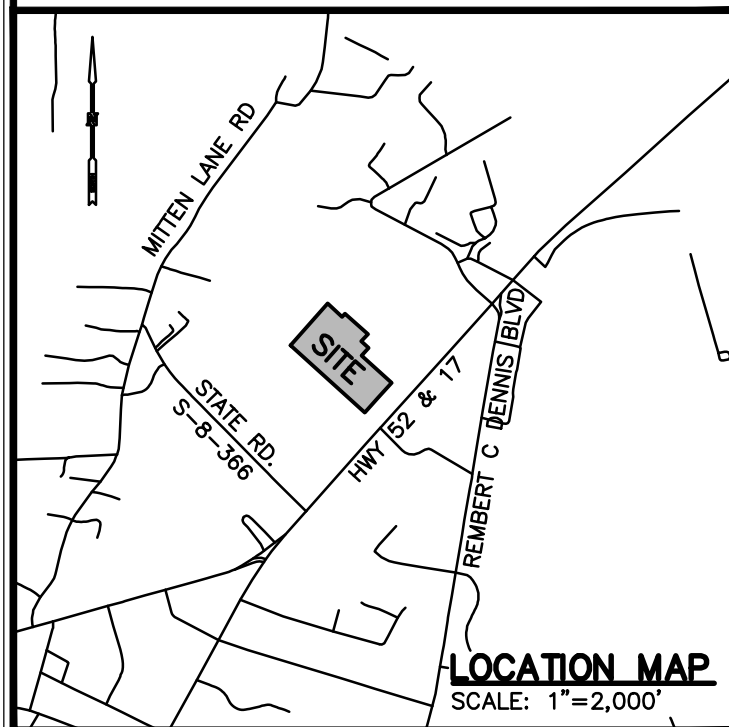


- OWNER:
Tail Race Crossing, LLC
171 Church Street
Suite 340
Charleston, SC 29401
843-723-6605

NICHOLAS L. MANSFIELD

DATE: 2/28/2017

REGISTRATION #27454

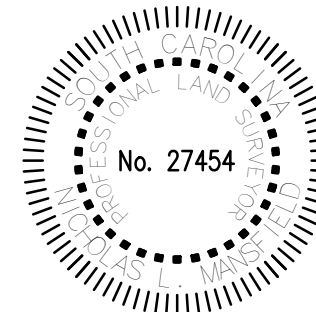

PREPARED FOR:
TRACTOR SUPPLY COMPANY
PROPERTY OF:
TAIL RACE CROSSING, LLC
DRIVE IN LANE
TOWN OF MONCK'S CORNER, BERKELEY COUNTY, SOUTH CAROLINA

NLM		NLM			16-088
DRAWN		CHECKED			PROJECT NO.
SCALE 1" = 60'					1 OF 1
DATE 2/28/2017				SHEET NO.	

SURVEY MATTERS, LLC
LAND SURVEYING SERVICES
107 Hillcrest Avenue
Simpsonville, South Carolina 29681
(864) 451-0176
nick@survey-matters.com