

Luminaire Schedule						
Symbol	Qty	Label	Arrangement	Total Lumens	LLF	Description
	6	KT-ALED140PS-M2-OSB-NM-8CSB-VDIM	Single	19632.9	0.900	Set at 140W Type 3 Area Light

Calculation Summary									
Label	CalcType	Units	Avg	Max	Min	Avg/Min	Max/Min	Workplane Height	
Lot Area	Illuminance	Fc	1.70	7	0	N.A.	N.A.	0.25	


Luminaire Location Summary							
LumNo	Label	Insertion Point			Mounting Height	Orient	Tilt
		X	Y				
1	KT-ALED140PS-M2-OSB-NM-8CSB-VDIM	40.75	120.5		25	322.549	0
2	KT-ALED140PS-M2-OSB-NM-8CSB-VDIM	101.5	199.75		25	322.549	0
3	KT-ALED140PS-M2-OSB-NM-8CSB-VDIM	488.25	200		25	229.086	0
4	KT-ALED140PS-M2-OSB-NM-8CSB-VDIM	387.25	239		25	260.049	0
5	KT-ALED140PS-M2-OSB-NM-8CSB-VDIM	287.75	255.25		25	260.049	0
6	KT-ALED140PS-M2-OSB-NM-8CSB-VDIM	193.5	263.25		25	279.462	0



Project : Pioneer Creek  
 KT-ALED140  
 Mounting Height 25'

Keystone Technologies Lighting Layout  
 2750 Morris Road  
 Lansdale, PA 19446  
 Phone 1-800-464-2680  
 Email: [LightingLayouts@keystonetech.com](mailto:LightingLayouts@keystonetech.com)



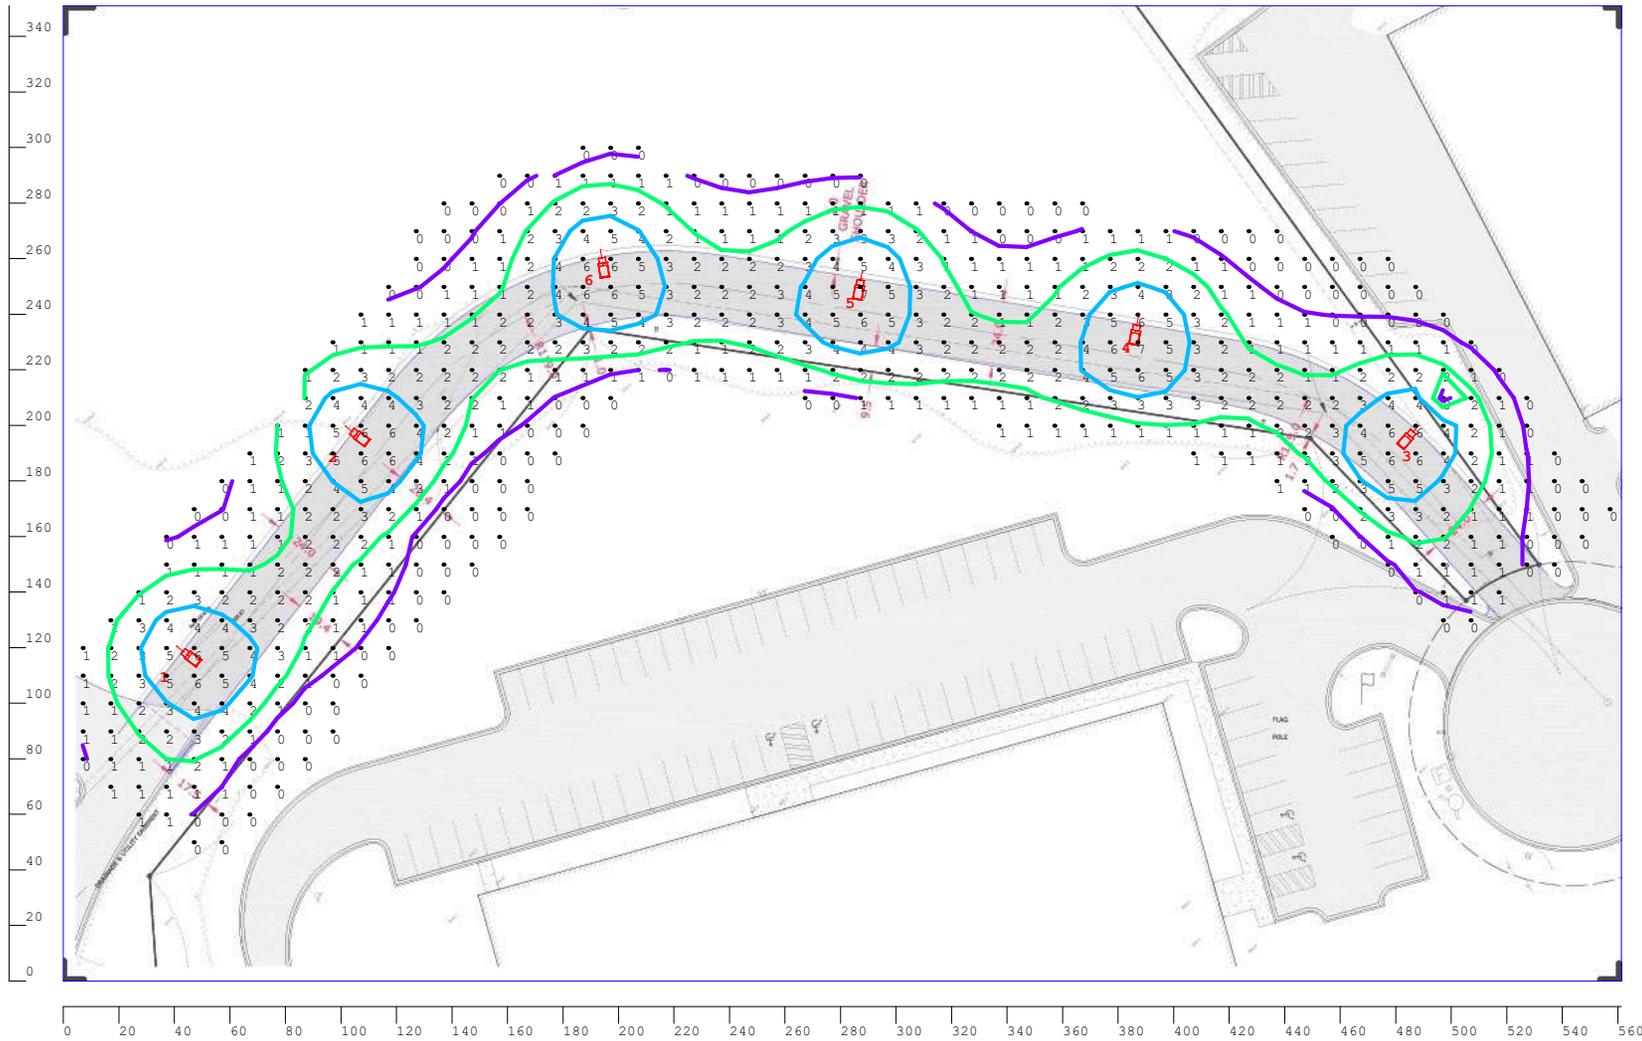

View of point by point

Project : Pioneer Creek  
 KT-ALED140

RED = 8+FC, BLUE = 4FC  
 GREEN = 2FC, VIOLET = 1FC


### Keystone Technologies Lighting Layout

2750 Morris Road  
 Lansdale, PA 19446

Phone 1-800-464-2680

Email: [LightingLayouts@keystonetech.com](mailto:LightingLayouts@keystonetech.com)



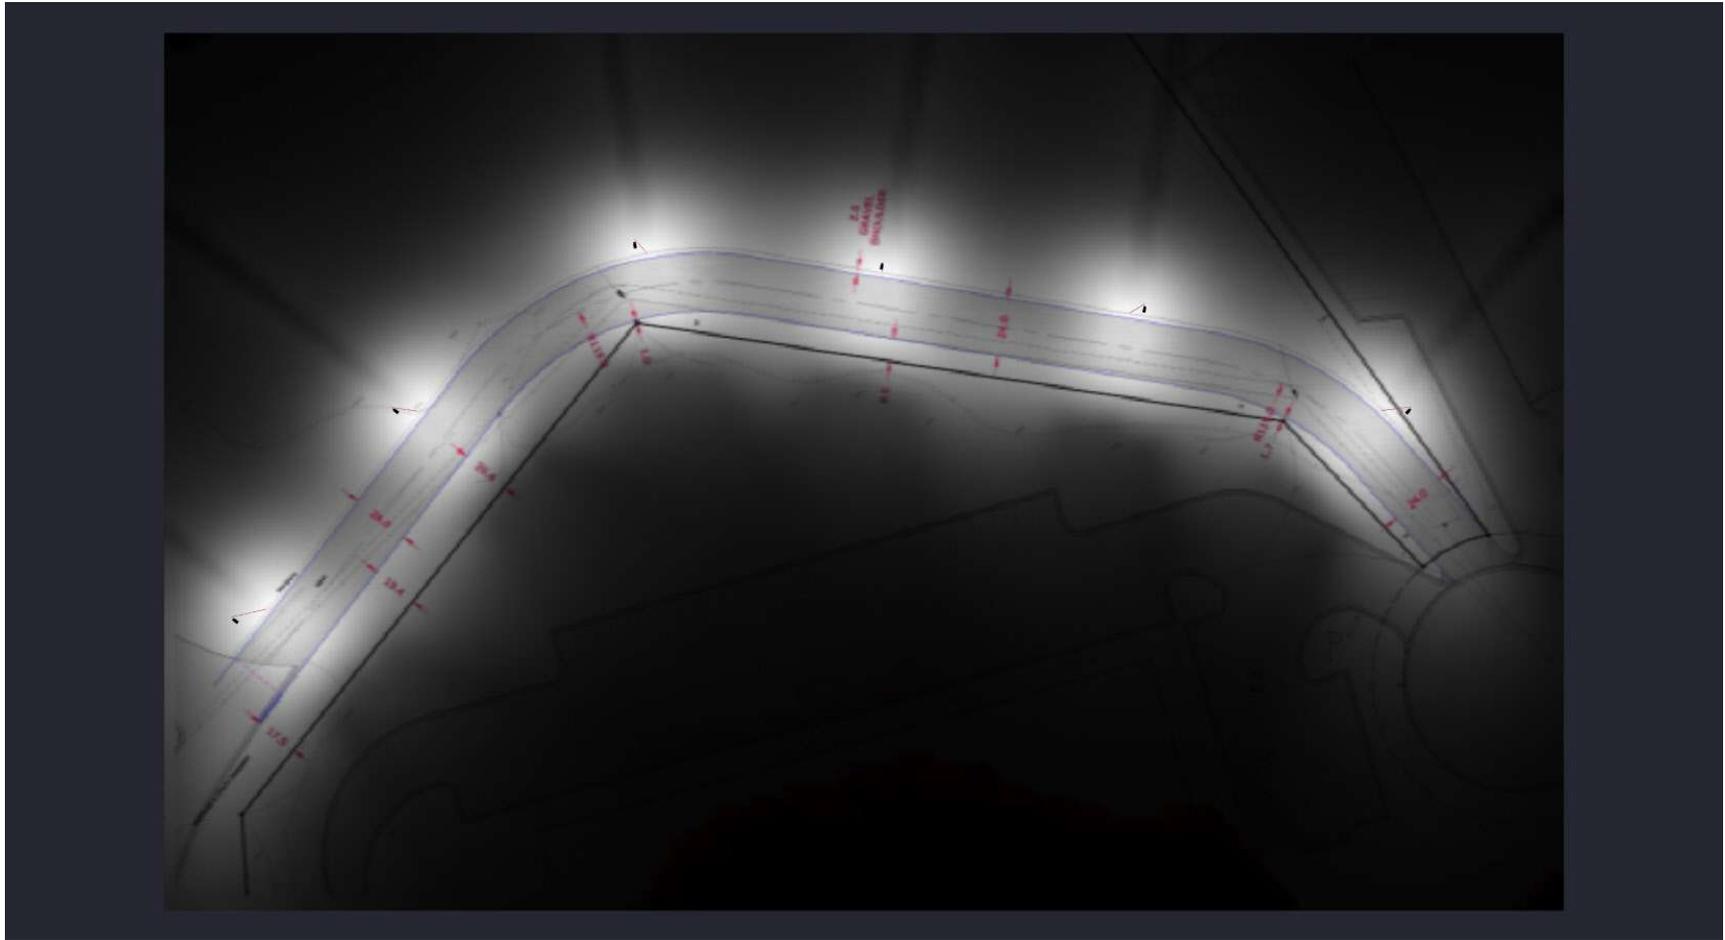


Project : Pioneer Creek  
KT-ALED140  
Mounting Height 25'

### Keystone Technologies Lighting Layout

2750 Morris Road  
Lansdale, PA 19446  
Phone 1-800-464-2680  
Email: [LightingLayouts@keystonetech.com](mailto:LightingLayouts@keystonetech.com)



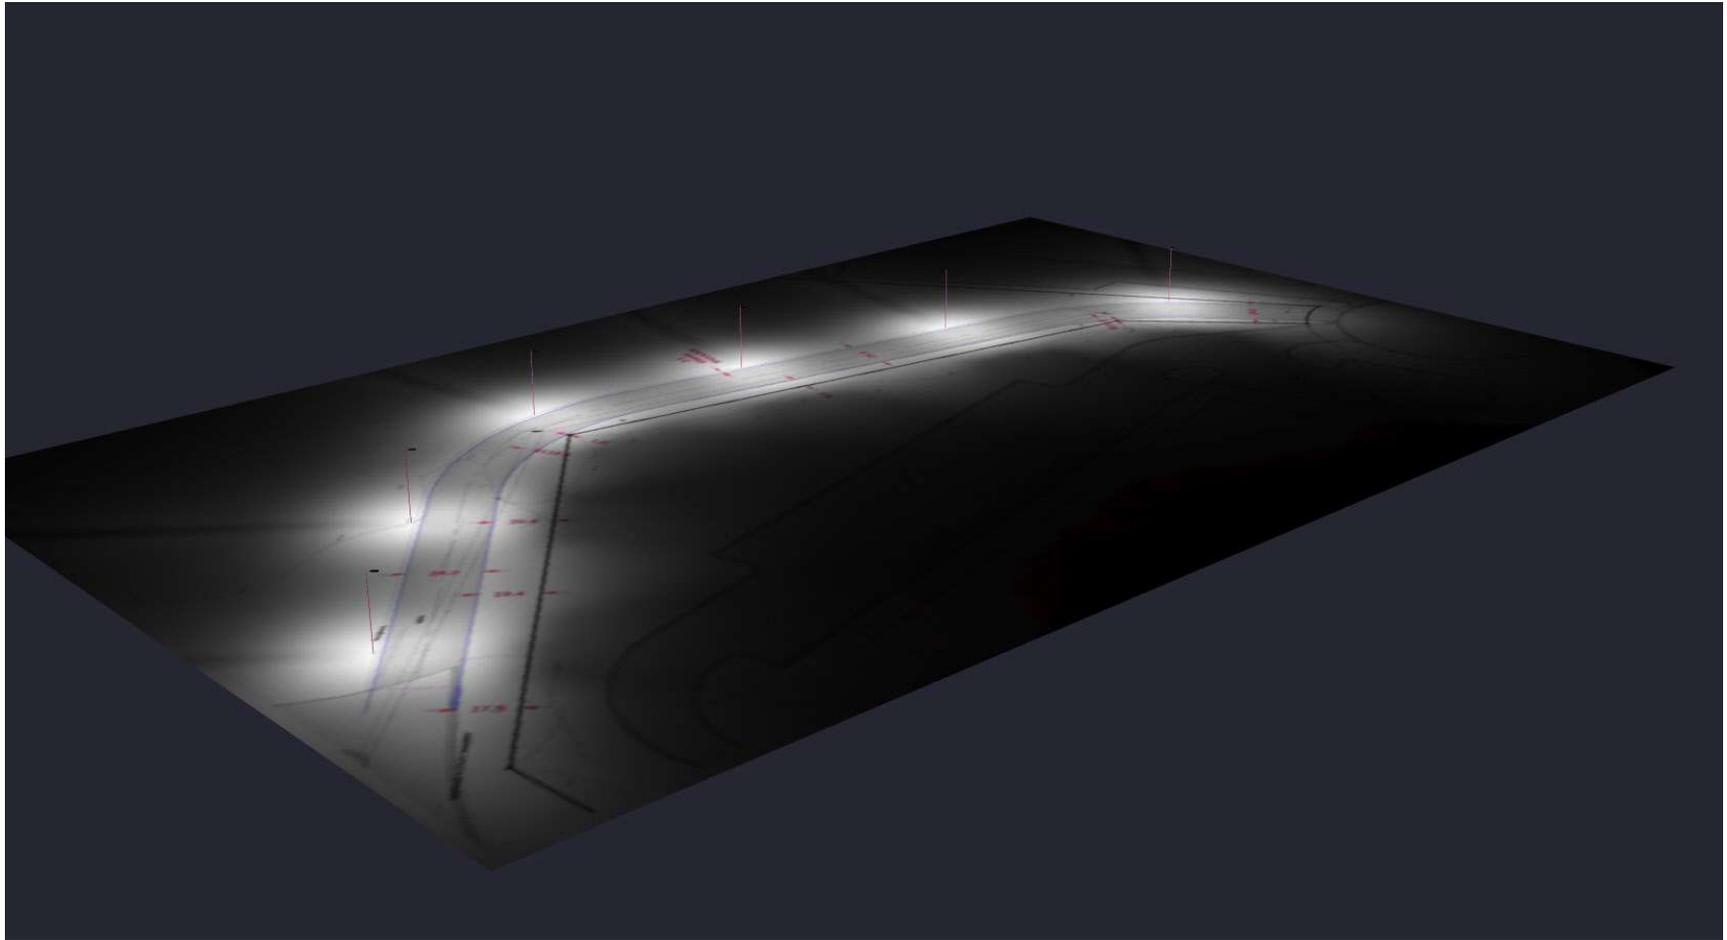


Project : Pioneer Creek  
KT-ALED140  
Mounting Height 25'

### Keystone Technologies Lighting Layout

2750 Morris Road  
Lansdale, PA 19446  
Phone 1-800-464-2680  
Email: [LightingLayouts@keystonetech.com](mailto:LightingLayouts@keystonetech.com)



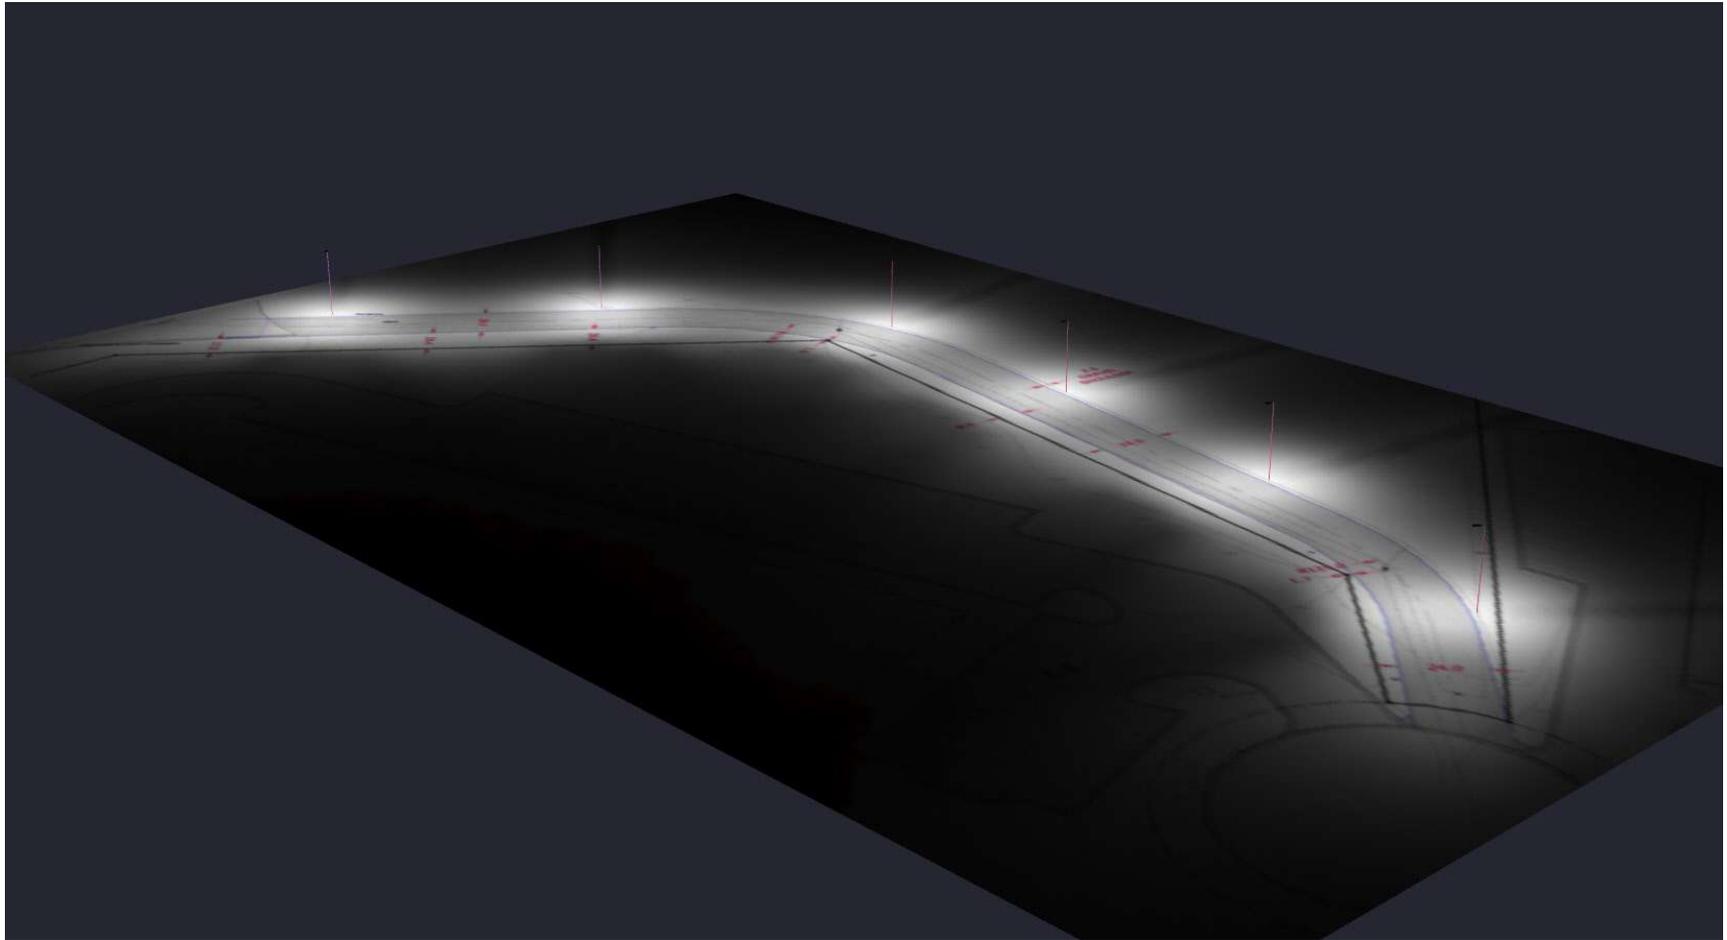

Project : Pioneer Creek  
KT-ALED140  
Mounting Height 25'

### Keystone Technologies Lighting Layout

2750 Morris Road  
Lansdale, PA 19446  
Phone 1-800-464-2680  
Email: [LightingLayouts@keystonetech.com](mailto:LightingLayouts@keystonetech.com)



Thank you for allowing Keystone Technologies the opportunity to create and provide this Lighting Layout report.

Illumination results shown on this lighting design are based on project parametrics provided to Keystone used in conjunction with luminaire photometric testing conducted under laboratory conditions. Actual project conditions differing from these design parameters may affect field results, such as (but not limited to) windows, furnishings, floor/ceiling/wall surface texture reflectivity, site cleanliness, and lighting component tolerances. Illumination results shown have not been field verified by Keystone and therefore the actual measured results may vary from actual field conditions.

The customer is responsible for verifying dimensional accuracy along with compliance with any applicable electrical, lighting, or energy code. In no event will Keystone Technologies be held responsible for any loss resulting from any use of this lighting design.

Project : Pioneer Creek  
KT-ALED140  
Mounting Height 25'

### Keystone Technologies Lighting Layout

2750 Morris Road  
Lansdale, PA 19446  
Phone 1-800-464-2680  
Email: [LightingLayouts@keystonetech.com](mailto:LightingLayouts@keystonetech.com)

