

EXHIBIT - LILLYHILL DR & LARCHWOOD CIR


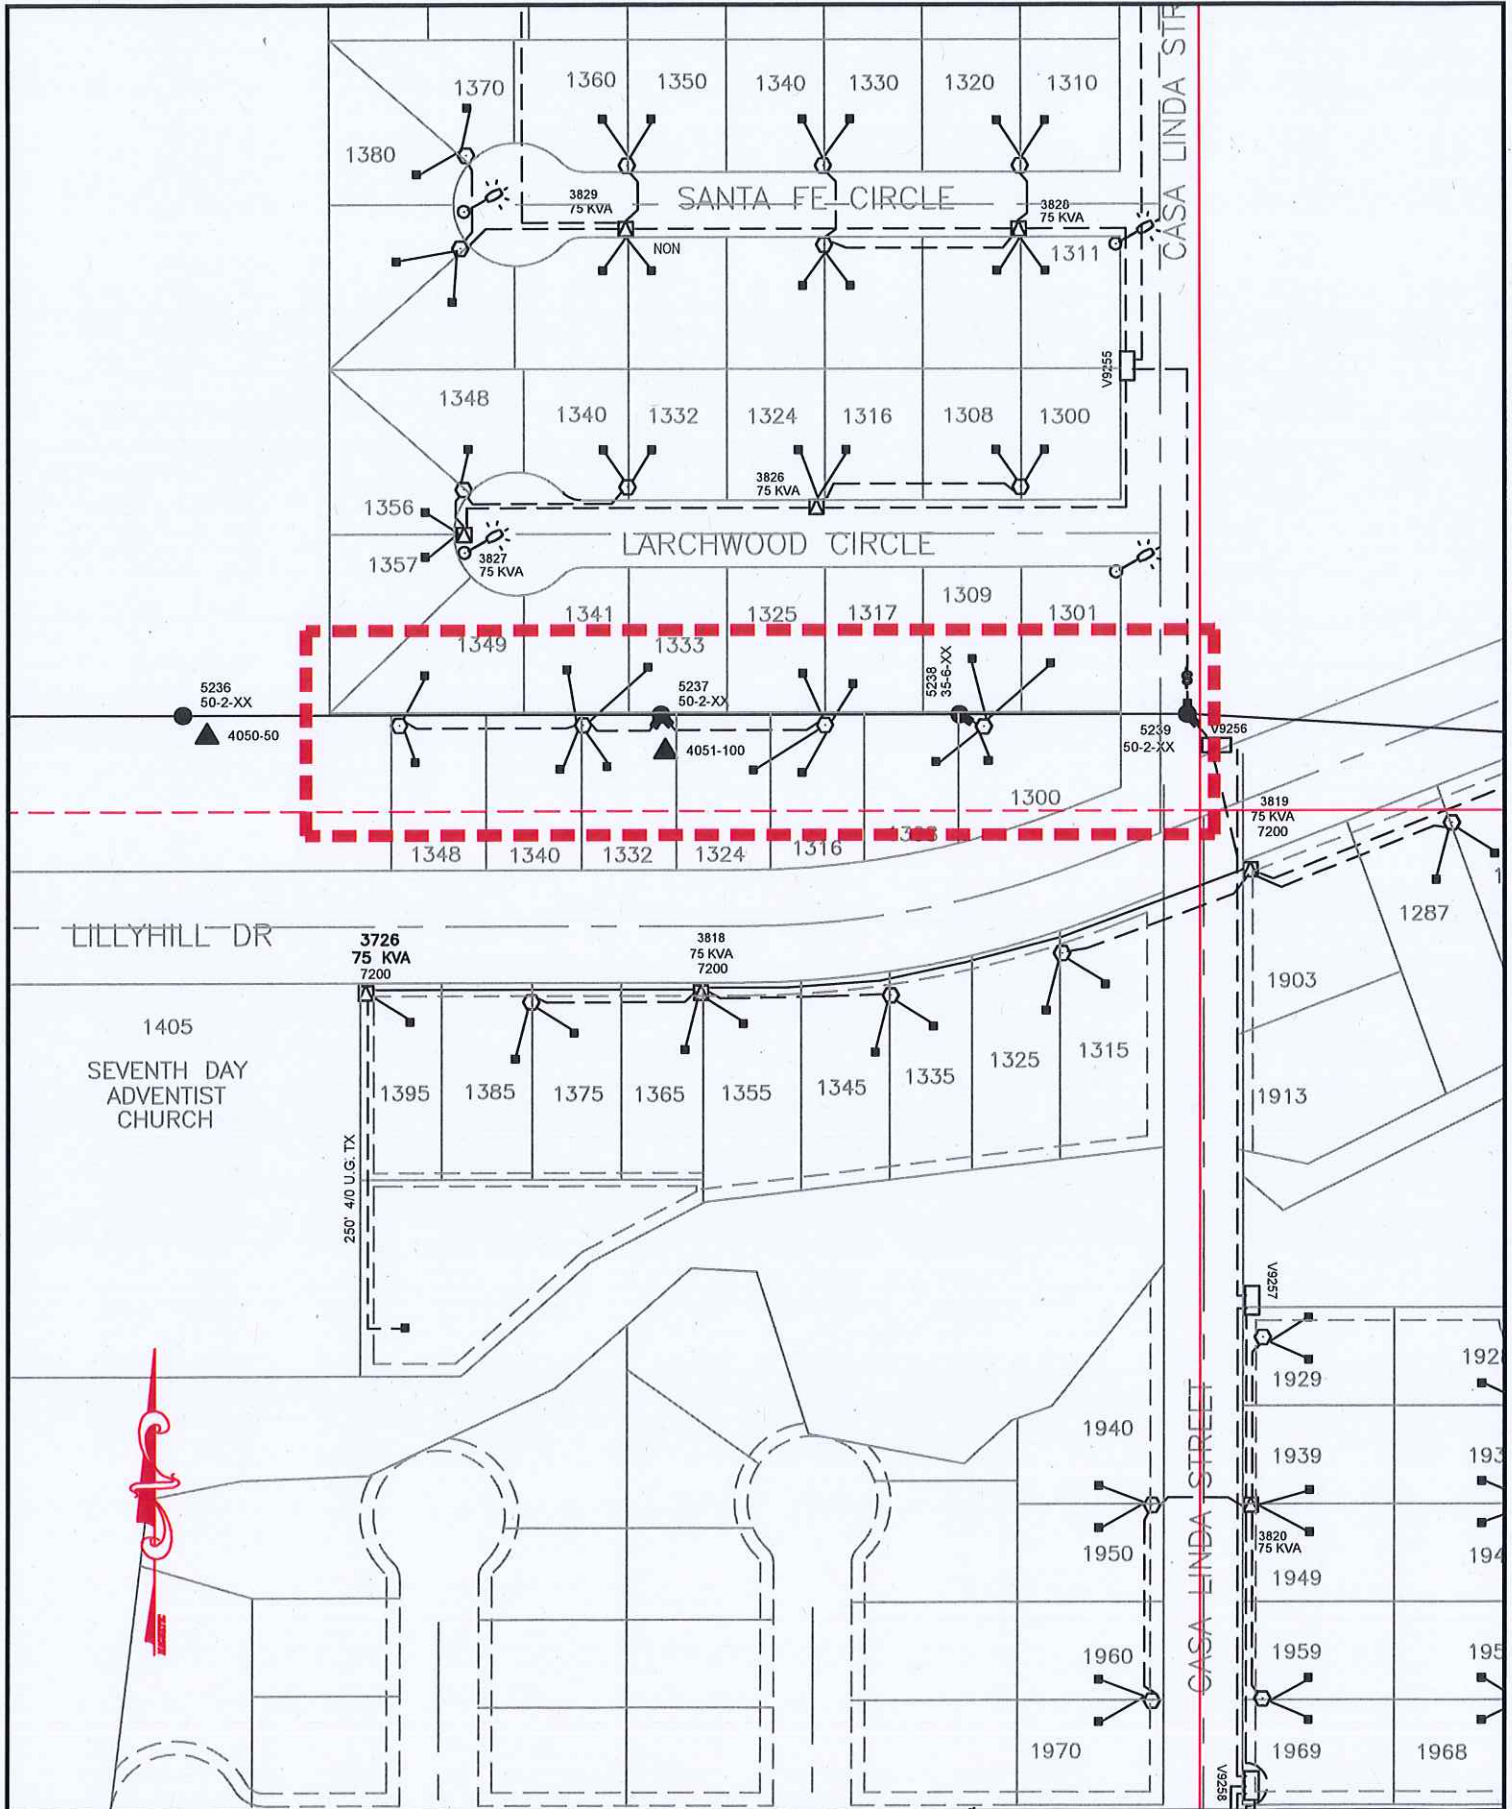


EXHIBIT - BAILEY AVE



0712

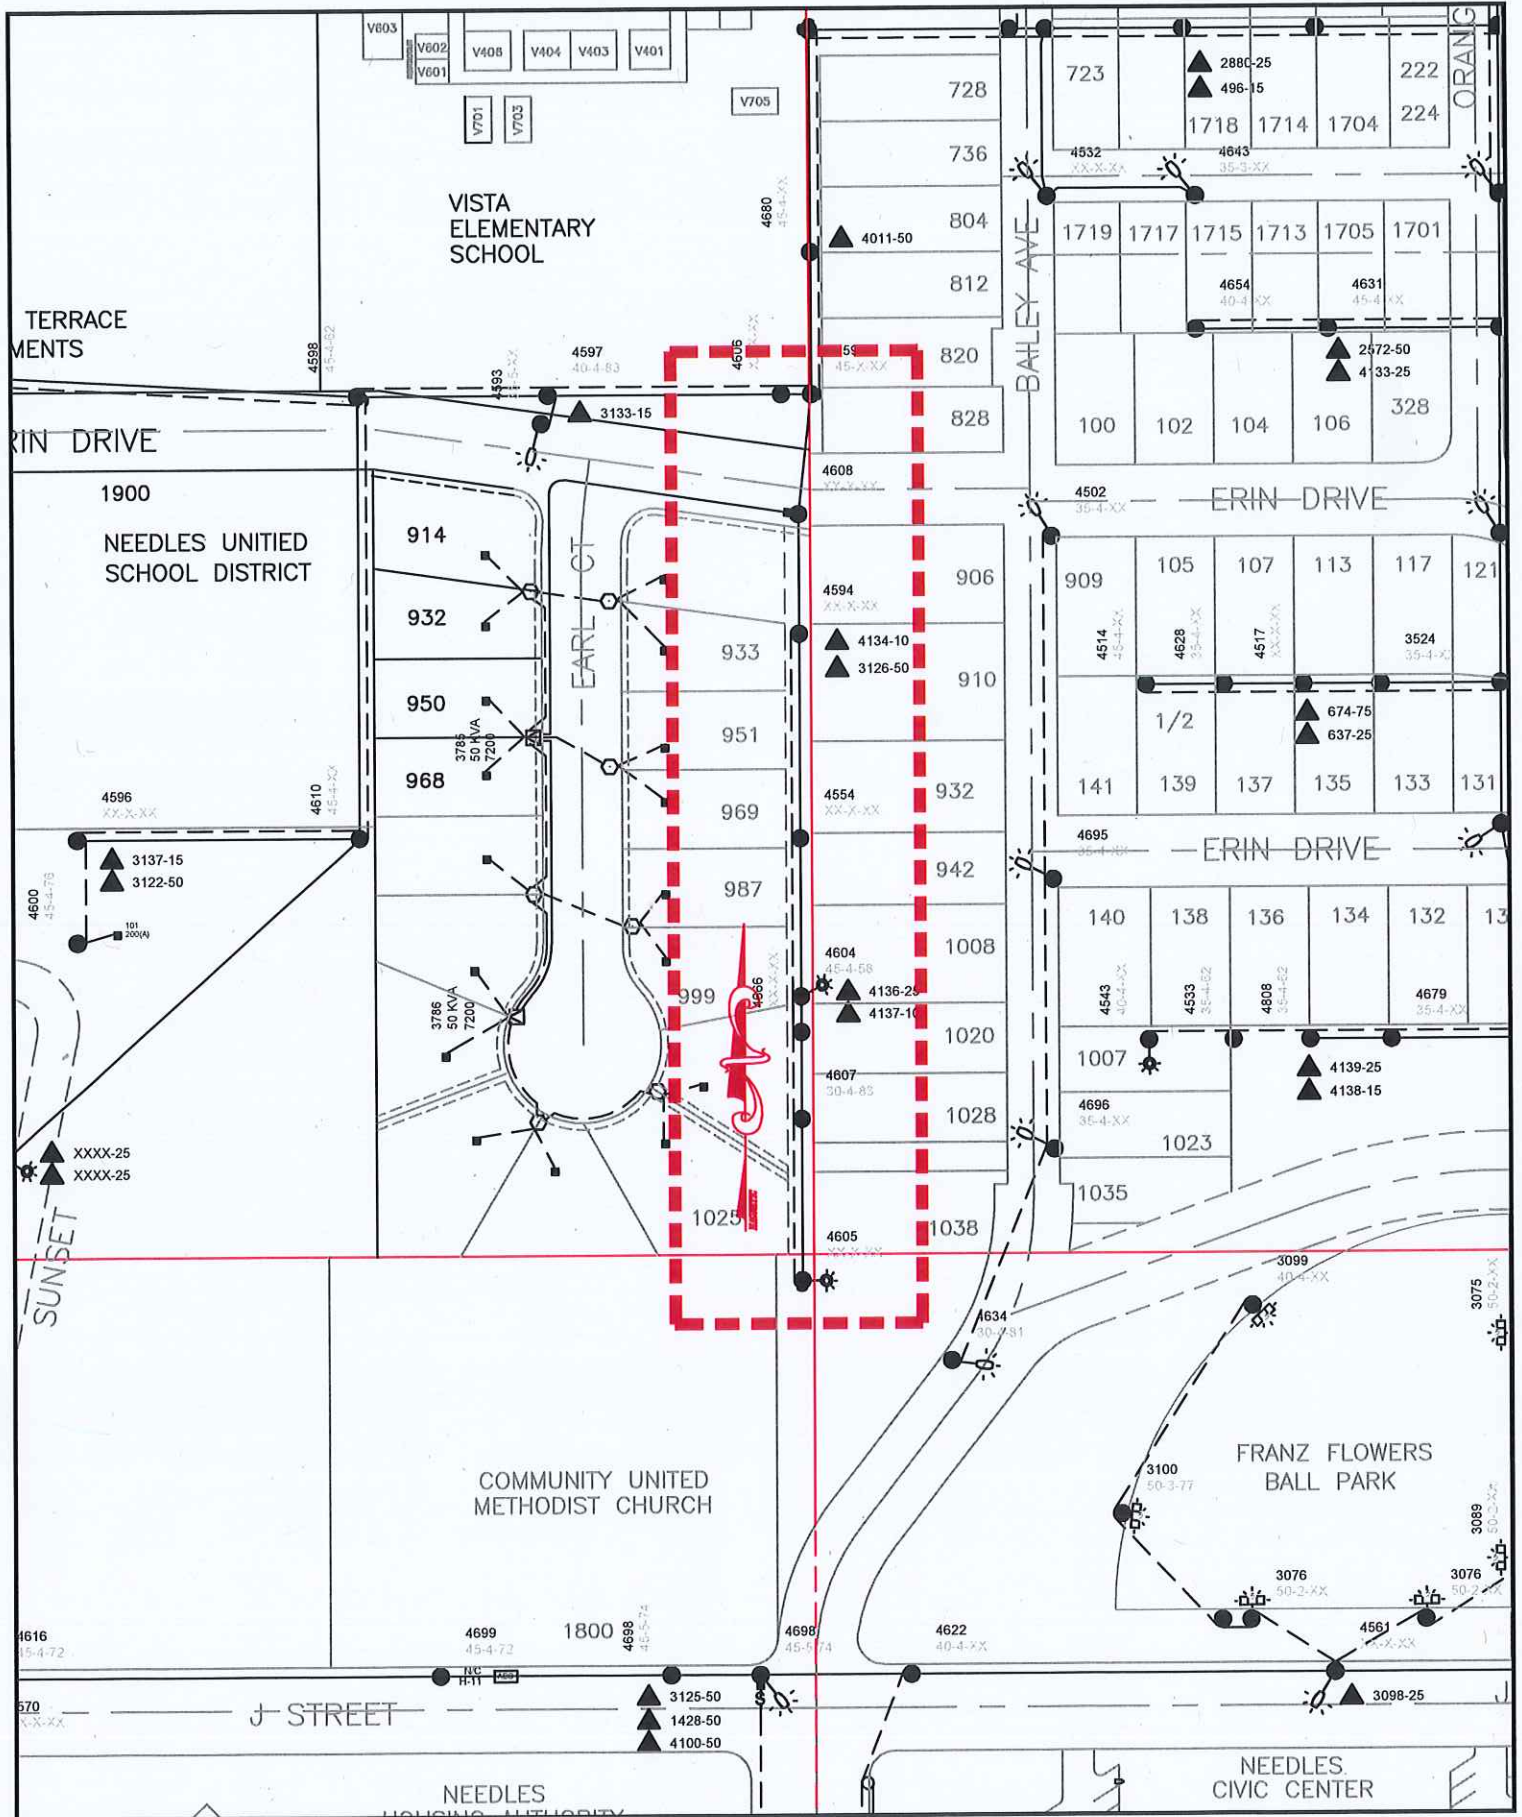