

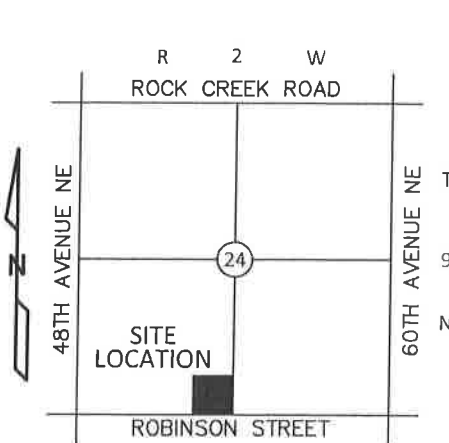


FOUR D ACRES

PLOT PLAN

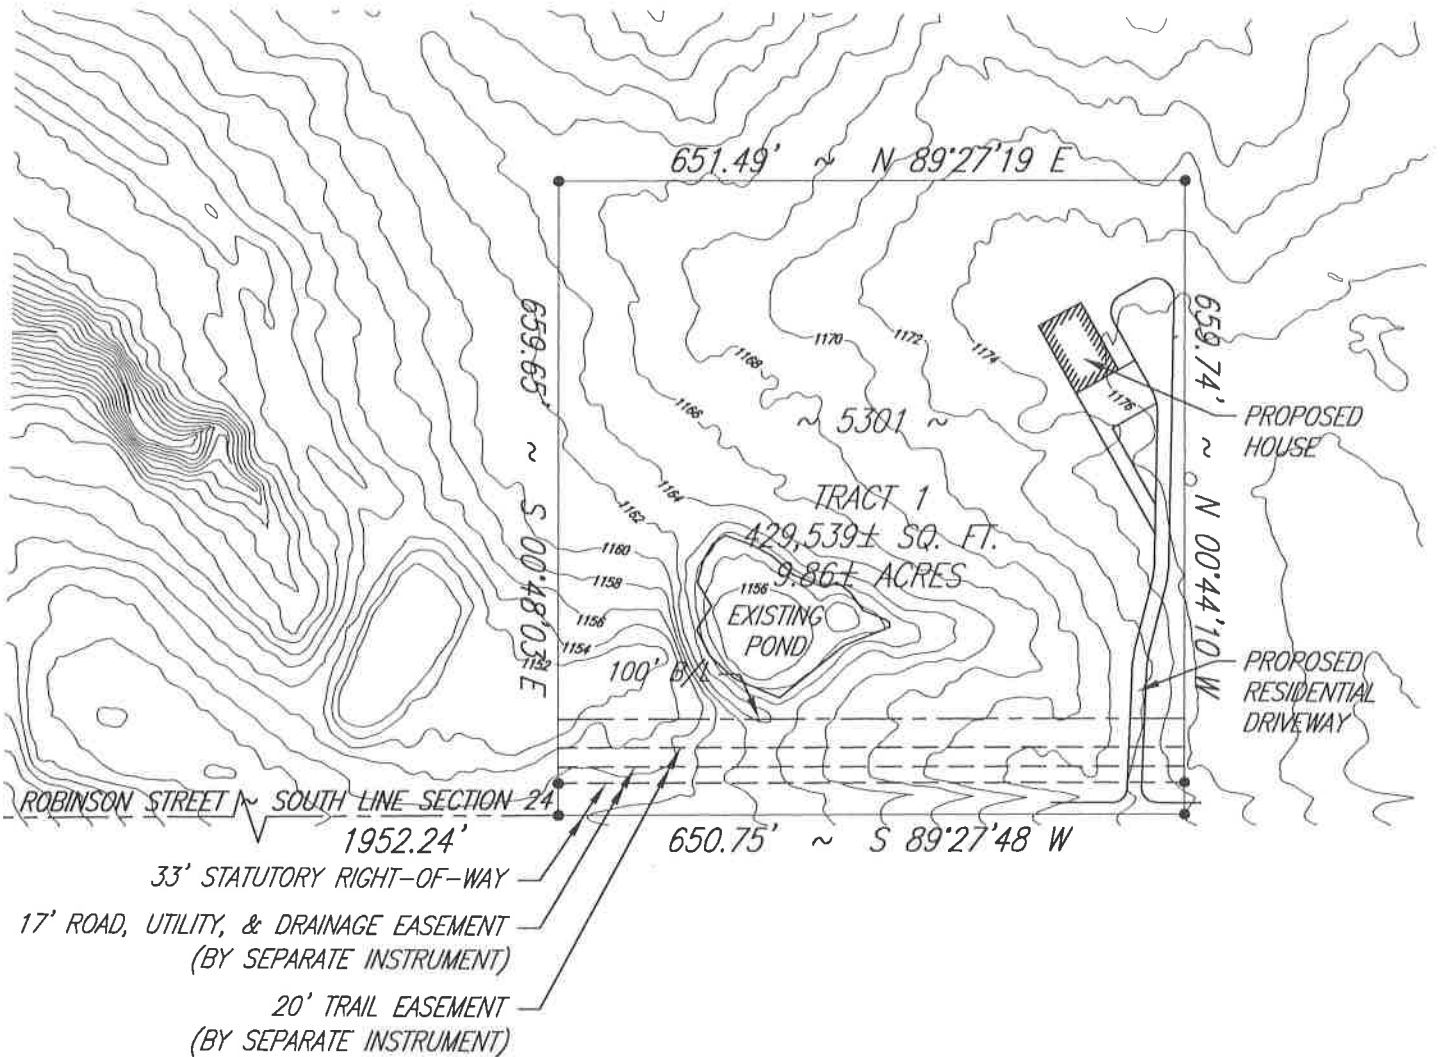

LOCATION MAP
NOT TO SCALE

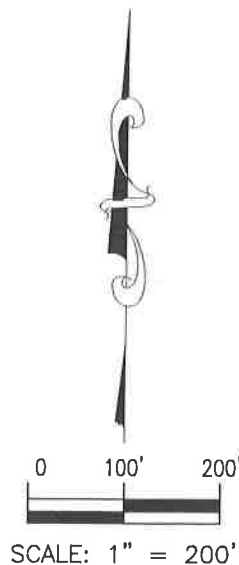

wallace
design
collective

wallace design collective, pc
structural · civil · landscape · survey
410 north walnut avenue, suite 200
oklahoma city, oklahoma 73104
405.236.5858 · 800.364.5858
wallace.design
ok ca 1460