
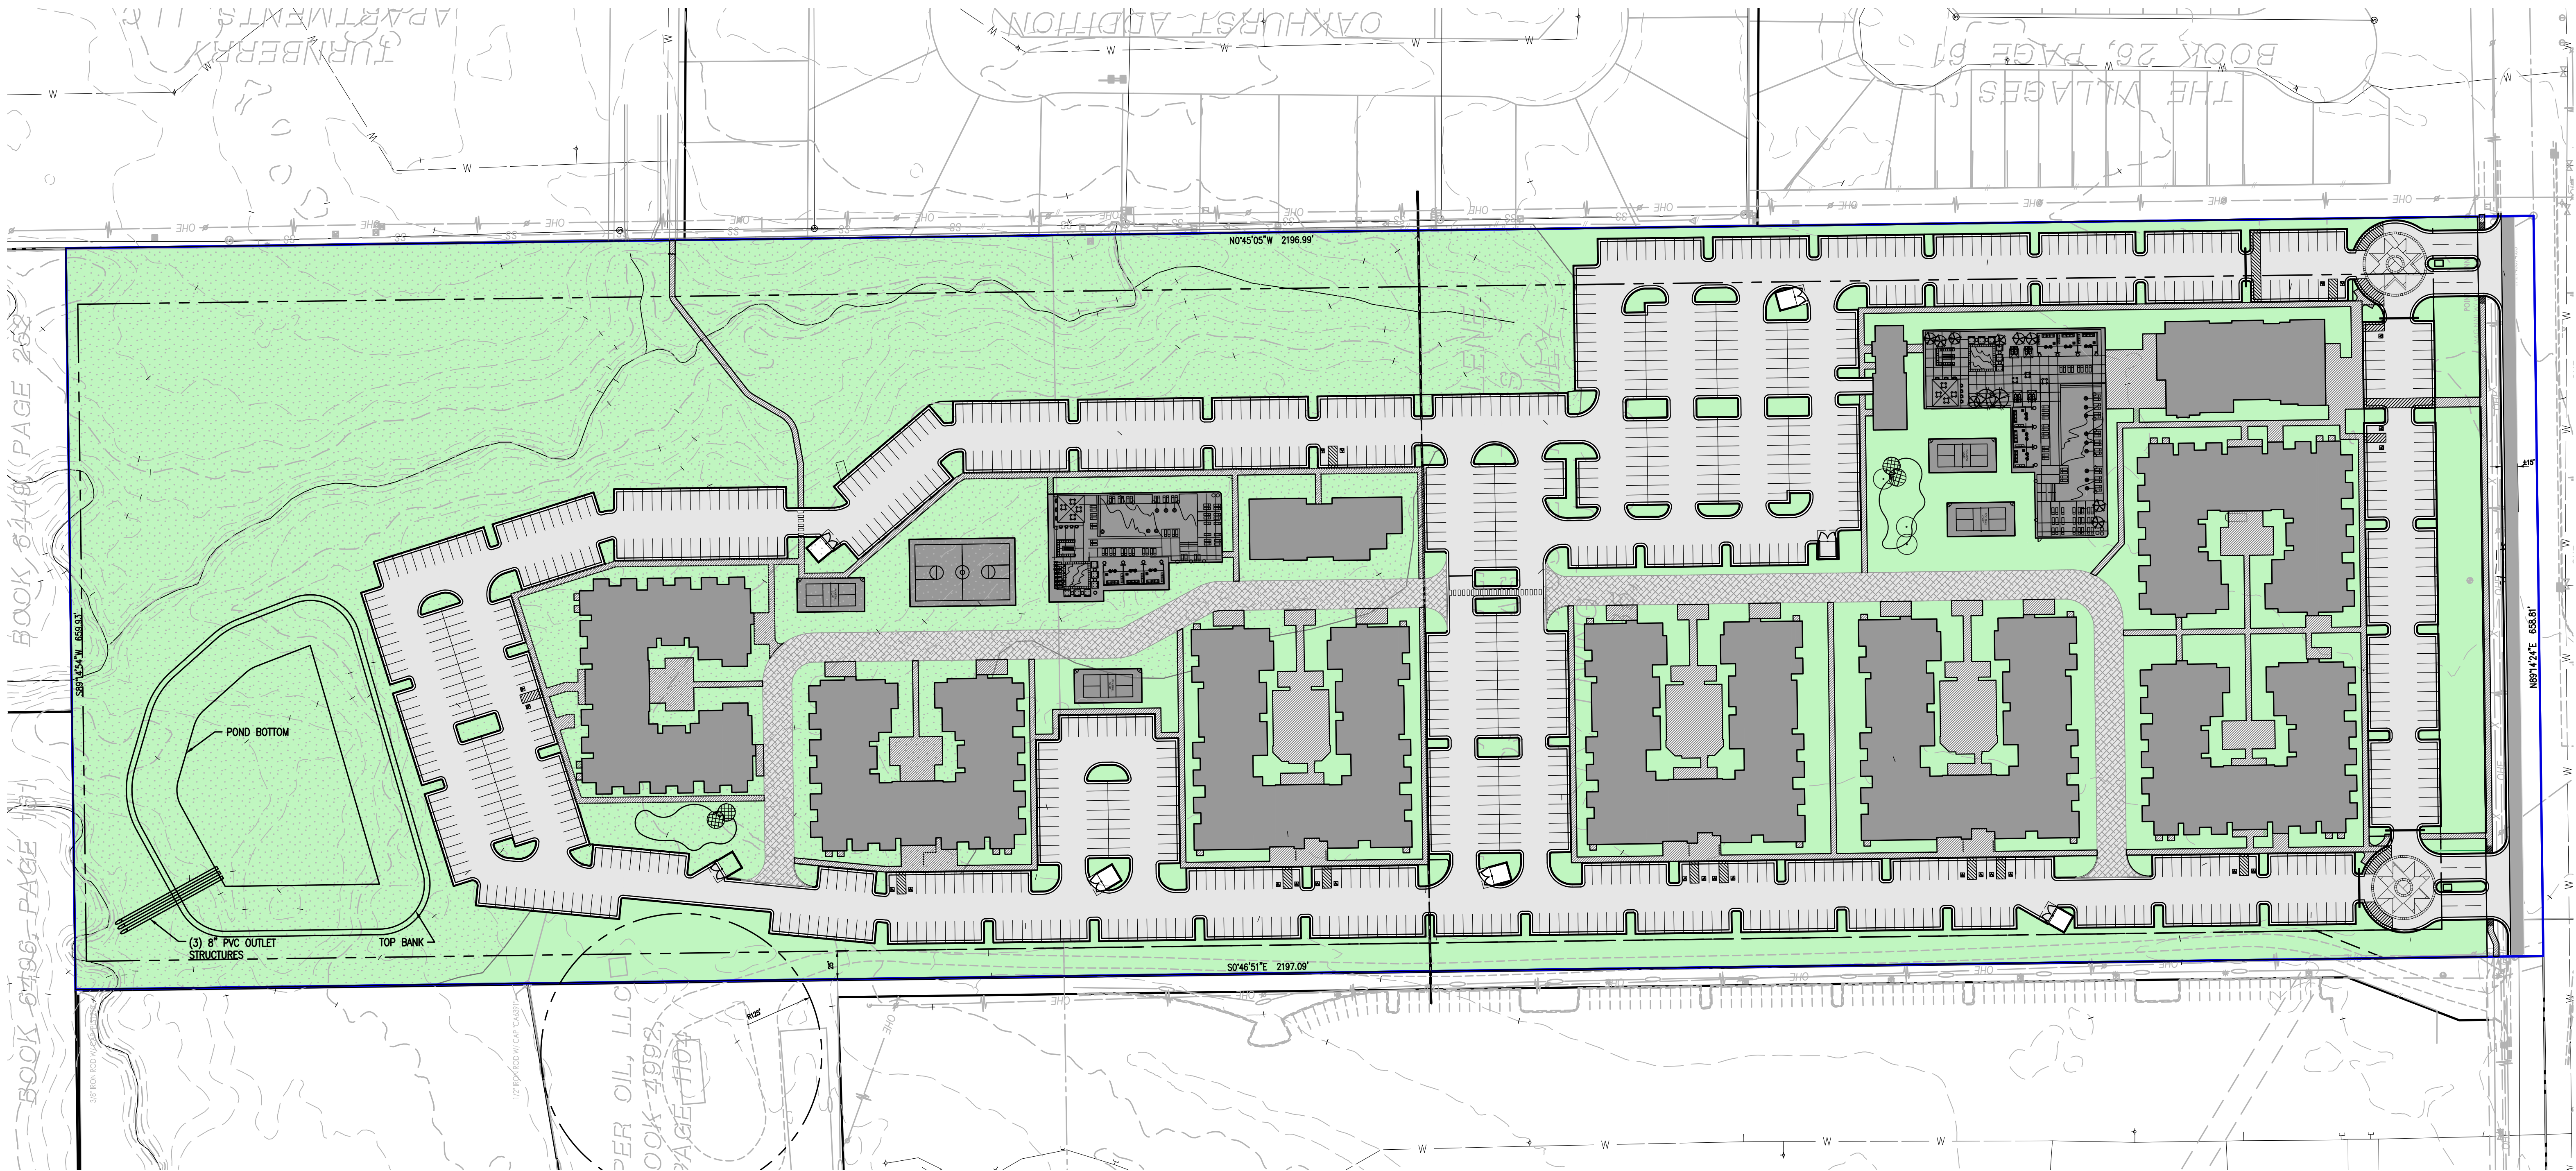


Received
1-09-2026


PERVIOUS VS IMPERVIOUS PLN
OF
COLERAINE MULTI-FAMILY RESIDENTIAL
A PART OF SECTION 4, T8N, R2W
NORMAN, CLEVELAND COUNTY, OKLAHOMA

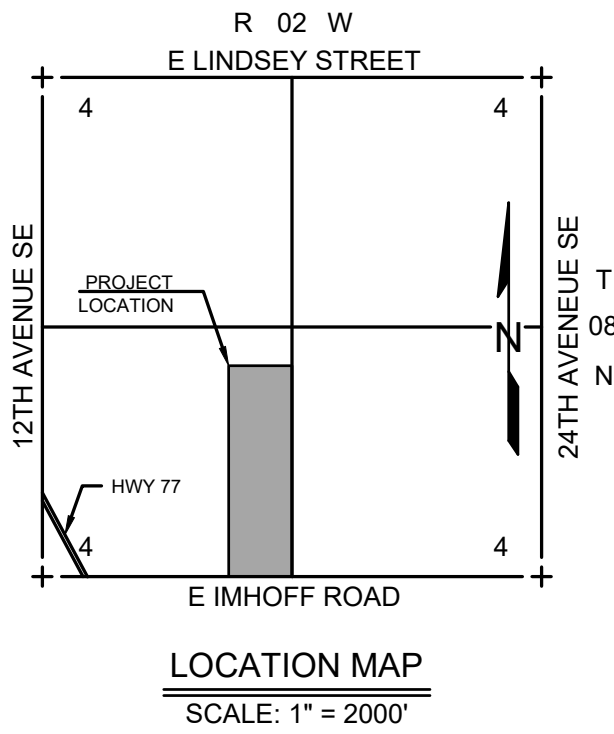

SUMMARY

SITE AREA:	32.50 ACRES
PERVIOUS AREA:	15.9 ACRES, 48.93%
IMPERVIOUS AREA:	16.6 ACRES, 51.07%

PERVIOUS VS IMPERVIOUS PLAN
1" = 70' - 0"

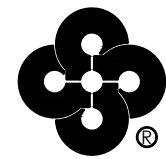

Crafton Tull
architecture | engineering | surveying
405.787.6270 | 405.787.6271
www.craftontull.com

CERTIFICATE OF AUTHORIZATION
CA 973 (P.E.) EXPIRES 6/30/2026

SHEET NO.: 1 OF 1
DATE: 1/8/2026
PROJECT NO.: 25603901