

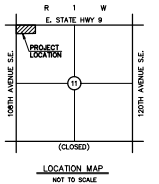


PRELIMINARY PLAT: 108TH AVE. BUSINESS ADDITION
ZONING: TOURIST COMMERCIAL
09/01/2026

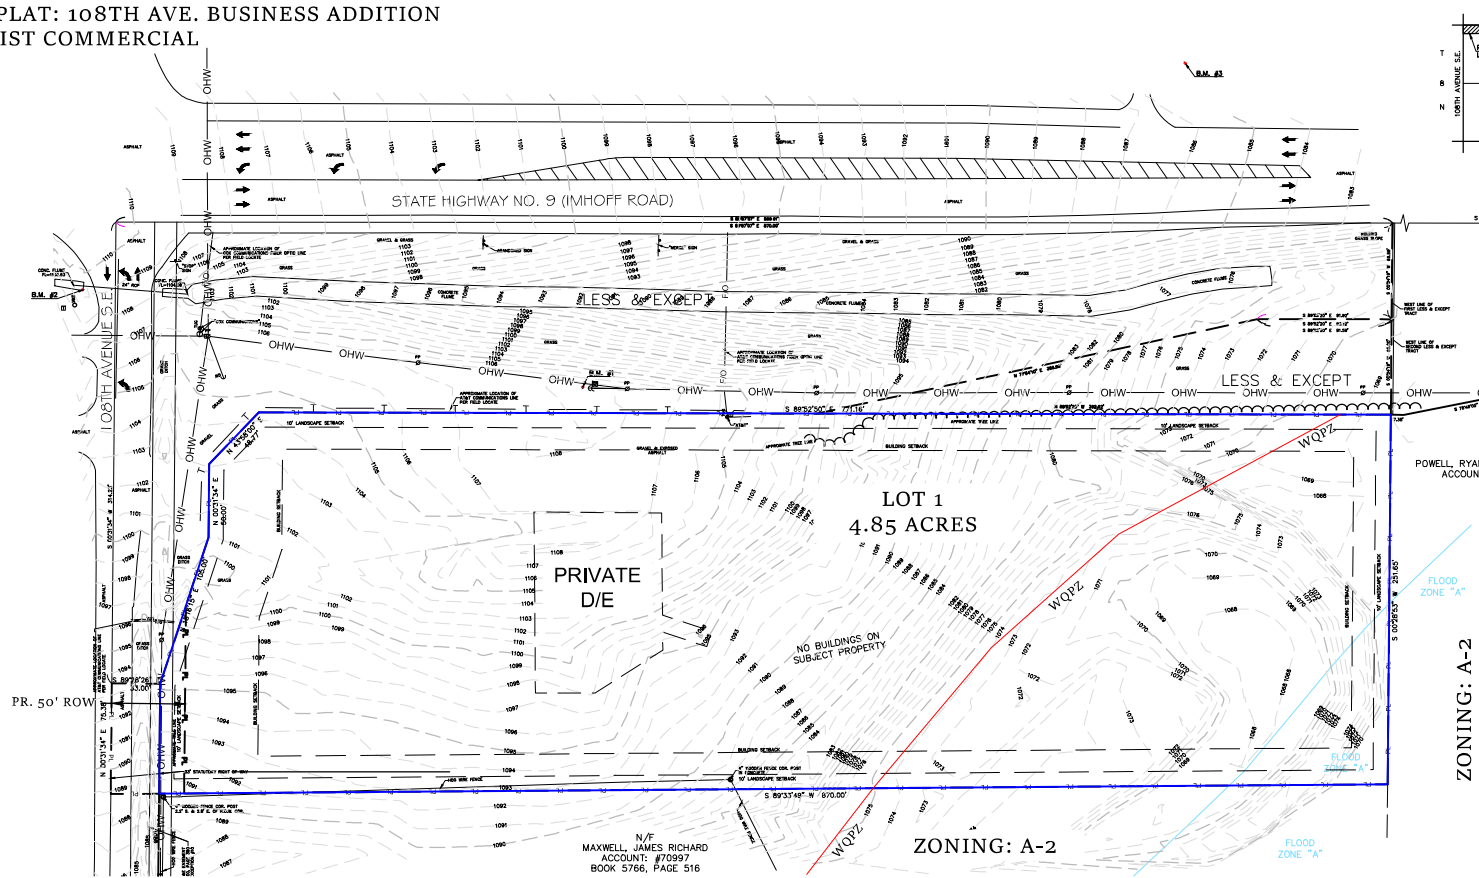

200 36TH AVE NW
PO BOX 720072
NORMAN, OK
73070
P: 405-863-8984
OK CA # 09971
EXP: JUNE 30TH 2028

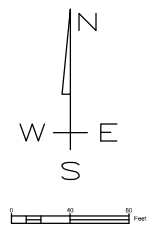

- BM #1 (MAD B3 SPC 3502 OK S.)
172.0' S. 112.0' S. 318.0' E. OF
N.W. COR. OF SEC. 11
ELEV=1108.37'
- BM #2
CUT "A" - S.E. COR. OF CONC.
FLUME - 46.3' SOUTH & 22.8'
WEST OF N.W. COR. OF SEC. 11
ELEV=1109.55'
- BM #3
CUT "A" - IN CENTER WEST END
OF CONC. FLUME - EAST FLUME
OF NORTH ADJACENT
ELEV=1080.91'
- BM #4
CUT "A" - IN CONC. CULVERT
138.4' SOUTH & 21.2' WEST
OF S.W. PROPERTY COR.
ELEV=1082.67'

LEGAL DESCRIPTION

Part of the Northwest Quarter (NW/4) of Section Eleven (11), Township Eight (8) North, Range One (1) West of the Indian meridian, Cleveland County, Oklahoma, more particularly described as follows:

COMMENCING at the Northwest corner of the Northwest Quarter (NW/4) of said Section Eleven (11);

THENCE South 00°31'34" West, along the West line of the Northwest Quarter, a distance of 314.23 feet to the intersection of said Section line with the South right of way line of State Highway 9, said point also being the POINT OF BEGINNING;

THENCE South 89°52'50" East, along the South right of way of State Highway 9, a distance of 31.00 feet;

THENCE North 18°16'15" East, along the South right of way of State Highway 9, a distance of 105.00 feet;

THENCE North 00°31'34" East, along the South right of way of State Highway 9, a distance of 50.00 feet;

THENCE North 43°59'00" East, along the South right of way of State Highway 9, a distance of 48.77 feet;

THENCE South 89°52'50" East, along the South right of way of State Highway 9, a distance of 771.16 feet;

THENCE South 00°28'53" West a distance of 251.65 feet;

THENCE South 89°33'49" West a distance of 870.00 feet to a point the West line of the Northwest Quarter of Section 11;

THENCE North 00°31'34" East, along the West line of the Northwest Quarter of said Section 11 a distance of 75.38 feet to the POINT OF BEGINNING.

Said tract of land contains an area of 311,545 square feet or 4.8564 acres, more or less.

CONTACT

OWNER: JOHN TRAW
P.O. Box 548
NORMAN, OK 73070

CIVIL ENGINEER: FLATLAND CIVIL LLC
200 36TH AVE NW
P.O. BOX 720072
NORMAN, OK 73070
(405) 863-8984

SURVEYOR: MARK DEAL AND ASSOCIATES
P.O. BOX 6578
NORMAN, OK 73070
(405) 681-3325

STORMWATER DETENTION EASEMENT

DRAINAGE DETENTION FACILITIES ARE HEREBY ESTABLISHED AS SHOWN TO PROVIDE FOR DETENTION OF STORM SURFACE WATER AND CONSTRUCTED AS APPROVED BY THE CITY ENGINEER. ALL MAINTENANCE WITHIN THE DRAINAGE DETENTION FACILITY SHALL BE THE RIGHT, DUTY, AND RESPONSIBILITY OF THE PROPERTY OWNERS IN THE PLAT OF 2403108TH AVE SE, HOWEVER, IF MAINTENANCE IS NEGLECTED OR SUBJECT TO A HAZARD OR THREAT TO PUBLIC SAFETY BY THE CITY ENGINEER, CORRECTIVE MAINTENANCE MAY BE PERFORMED BY THE GOVERNING JURISDICTION WITH COST ASSESSED TO AND BORNE UPON SAID PROPERTY OWNER(S). OFFICIALS REPRESENTING THE PUBLIC WORKS DEPARTMENT, SHALL HAVE THE RIGHT TO ENTER UPON THE EASEMENT FOR PURPOSES OF PERIODIC INSPECTION AND/OR CORRECTIVE MAINTENANCE OF THE FACILITY. UPON RECEIVING WRITTEN APPROVAL FROM THE PUBLIC WORKS DEPARTMENT, PROPERTY OWNER(S) MAY CONSTRUCT IMPROVEMENTS WITHIN THE EASEMENT, PROVIDED THE IMPROVEMENT DOES NOT INTERFERE WITH THE FUNCTION OF THE DETENTION FACILITY.

ZONING: A-2

ZONING: A-2

LEGEND

- | | | | |
|-----|------------------------|-----|------------------------|
| --- | EX. CENTERLINE | --- | PR. BLDG SETBACK |
| --- | EX. 1' CONTOUR | --- | PR. CENTERLINE |
| --- | EX. 5' CONTOUR | --- | PR. 1' CONTOUR |
| --- | EX. EASEMENT | --- | PR. 5' CONTOUR |
| --- | EX. FENCE | --- | PR. EASEMENT |
| --- | EX. FIBER | --- | PR. ELECTRIC |
| --- | EX. GAS | --- | PR. FENCE |
| --- | EX. LOT | --- | PR. FIBER |
| --- | EX. OVERHEAD WIRE | --- | PR. GAS |
| --- | EX. PROPERTY LINE | --- | PR. LOT |
| --- | EX. ROW | --- | PR. OVERHEAD WIRE |
| --- | EX. SECTION LINE | --- | PR. ROW |
| --- | EX. SANITARY SEWER | --- | PR. SANITARY SEWER |
| --- | EX. STORM DRAIN | --- | PR. STORM DRAIN |
| --- | EX. TELECOMMUNICATIONS | --- | PR. TELECOMMUNICATIONS |
| --- | EX. WATER | --- | PR. WATER |
-
- | | | | |
|------|-------------------------|-----|------------------------------|
| (S) | SANITARY SEWER MANHOLE | (G) | NATURAL GAS MANHOLE |
| (SS) | SANITARY SEWER CLEANOUT | (E) | ELECTRIC MANHOLE/TRANSFORMER |
| (SD) | STORM DRAIN MANHOLE | (E) | ELECTRIC METER |
| (W) | WATER METER | (G) | GAS METER |
| (F) | FIRE HYDRANT | (T) | TELECOMMUNICATIONS HANDHOLE |
| (R) | ROSE HYDRANT/EDC | | |