


# COOK FAMILY FARM 5010 E. TECUMSEH

A NORMAN RURAL  
CERTIFICATE OF SURVEY  
COS #2324-3  
PART OF NW/4, NW/4, SEC. 13, T9N, R2W

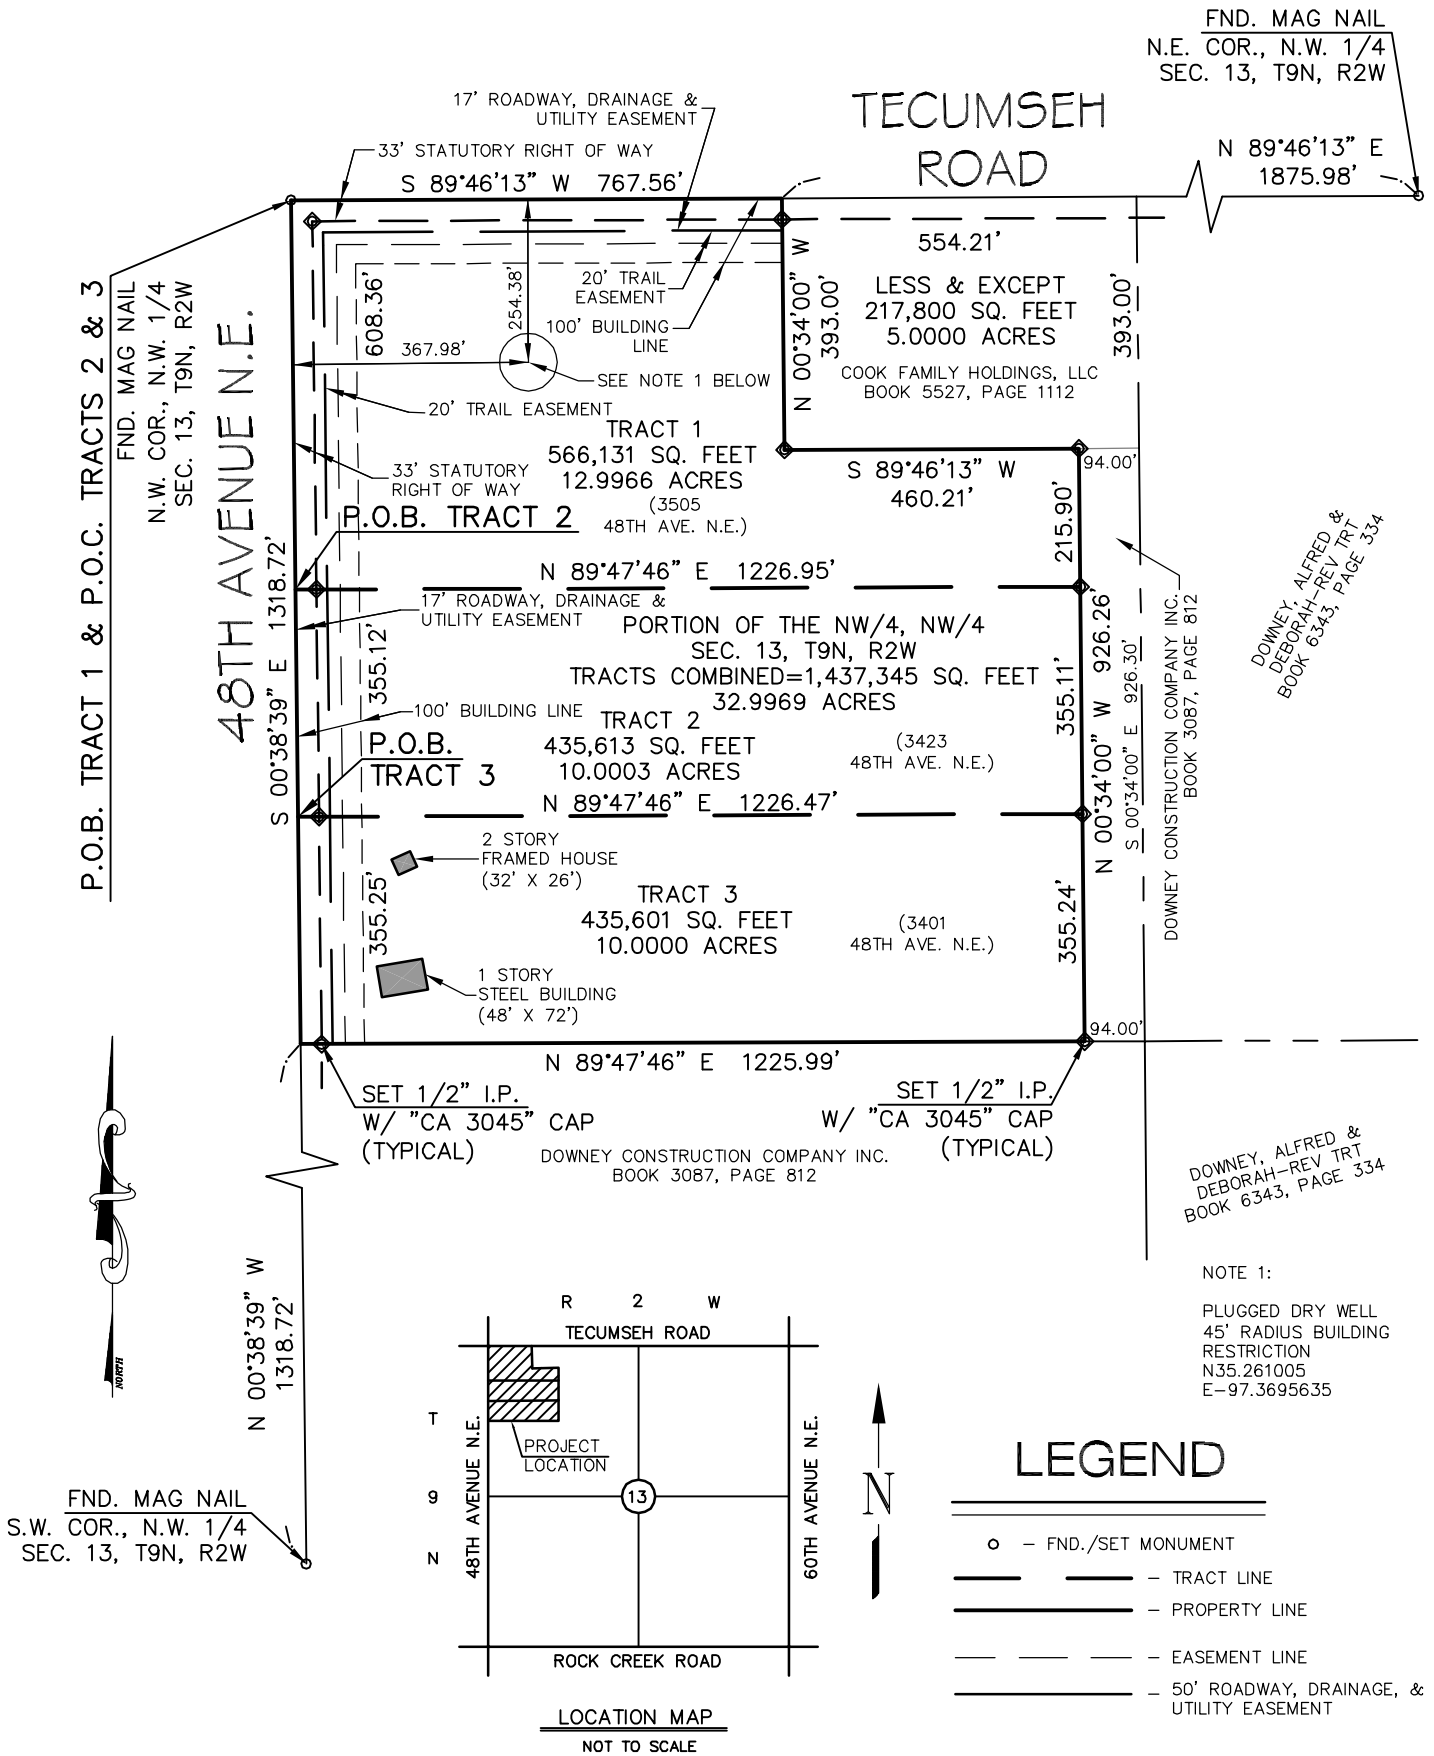

SHEET 1 OF 8

**Cook Family Farm  
Rural Certificate of Survey**

P.O. BOX 6578 - Norman, OK 73070  
405.681.3325 Phone & Fax - shaun@pls.net  
Certificate of Authorization No. 3045 - Expires June 30, 2025  
All rights reserved under copyright.

Project No: 3480      Date: 8/27/23      Scale: 1"=300  
Drawn By: MWH      Party Chief: JDR      Revisions:  
DWG File: 3480mp.dwg      FB/Data File: 3480jrpointsB.txt

**Mark Deal and Associates**  
PROFESSIONAL CORPORATION