



EXHIBIT "B" BOUNDARY & EASEMENT BEARING & DISTANCE PLAT CORRECTIONS

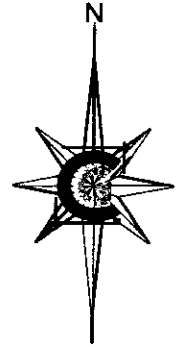

LOT 1
BLOCK 1
SHOPS AT TECUMSEH
BOOK 24 OF PLATS
PAGE 213-214

LOT 2
BLOCK 1
SHOPS AT TECUMSEH
BOOK 24 OF PLATS
PAGE 213-214

AMENDED PLAT OF
BLOCK 1, THEDFORD ADDITION
BOOK 18 OF PLATS, PAGE 184

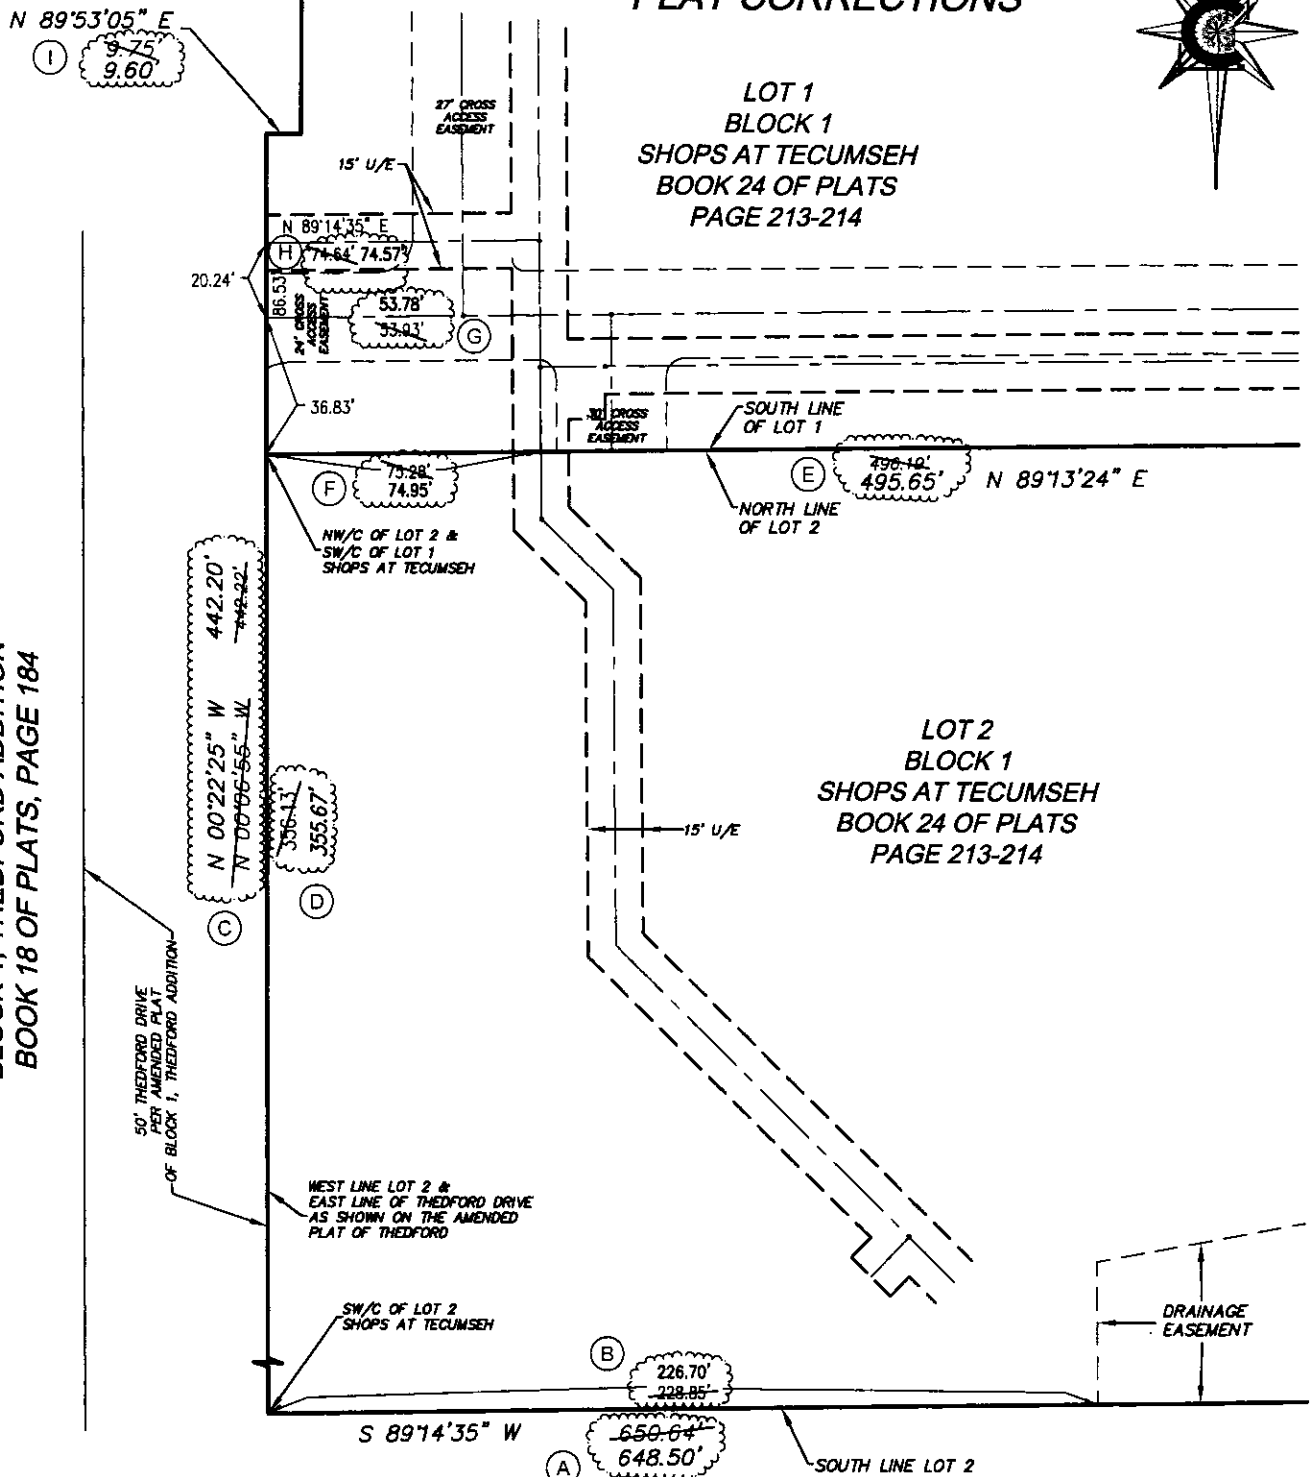

GRAPHIC EXHIBIT ONLY
NOT TO SCALE

SHEET 5



COWAN GROUP ENGINEERING

7100 N. CLASSEN, SUITE 500 - OKLAHOMA CITY, OK 73116
405-463-3369 (OFFICE) - 405-463-3381 (FAX)
WWW.COWANGROUP.CO

ENGINEERING - SURVEYING
CERTIFICATE OF AUTHORIZATION NO: 6414
EXPIRES JUNE 30, 2024