

NUMBER	DATE	REVISION BY	DESCRIPTION

McCaffrey Custom

- Veneer: 2490
- Living: 2325
- Garage: 732
- Concrete: 3051
- Und. Roof: 3501

DRAWINGS PROVIDED BY:



DATE:

11/7/24

SCALE:

SHEET:

P-1

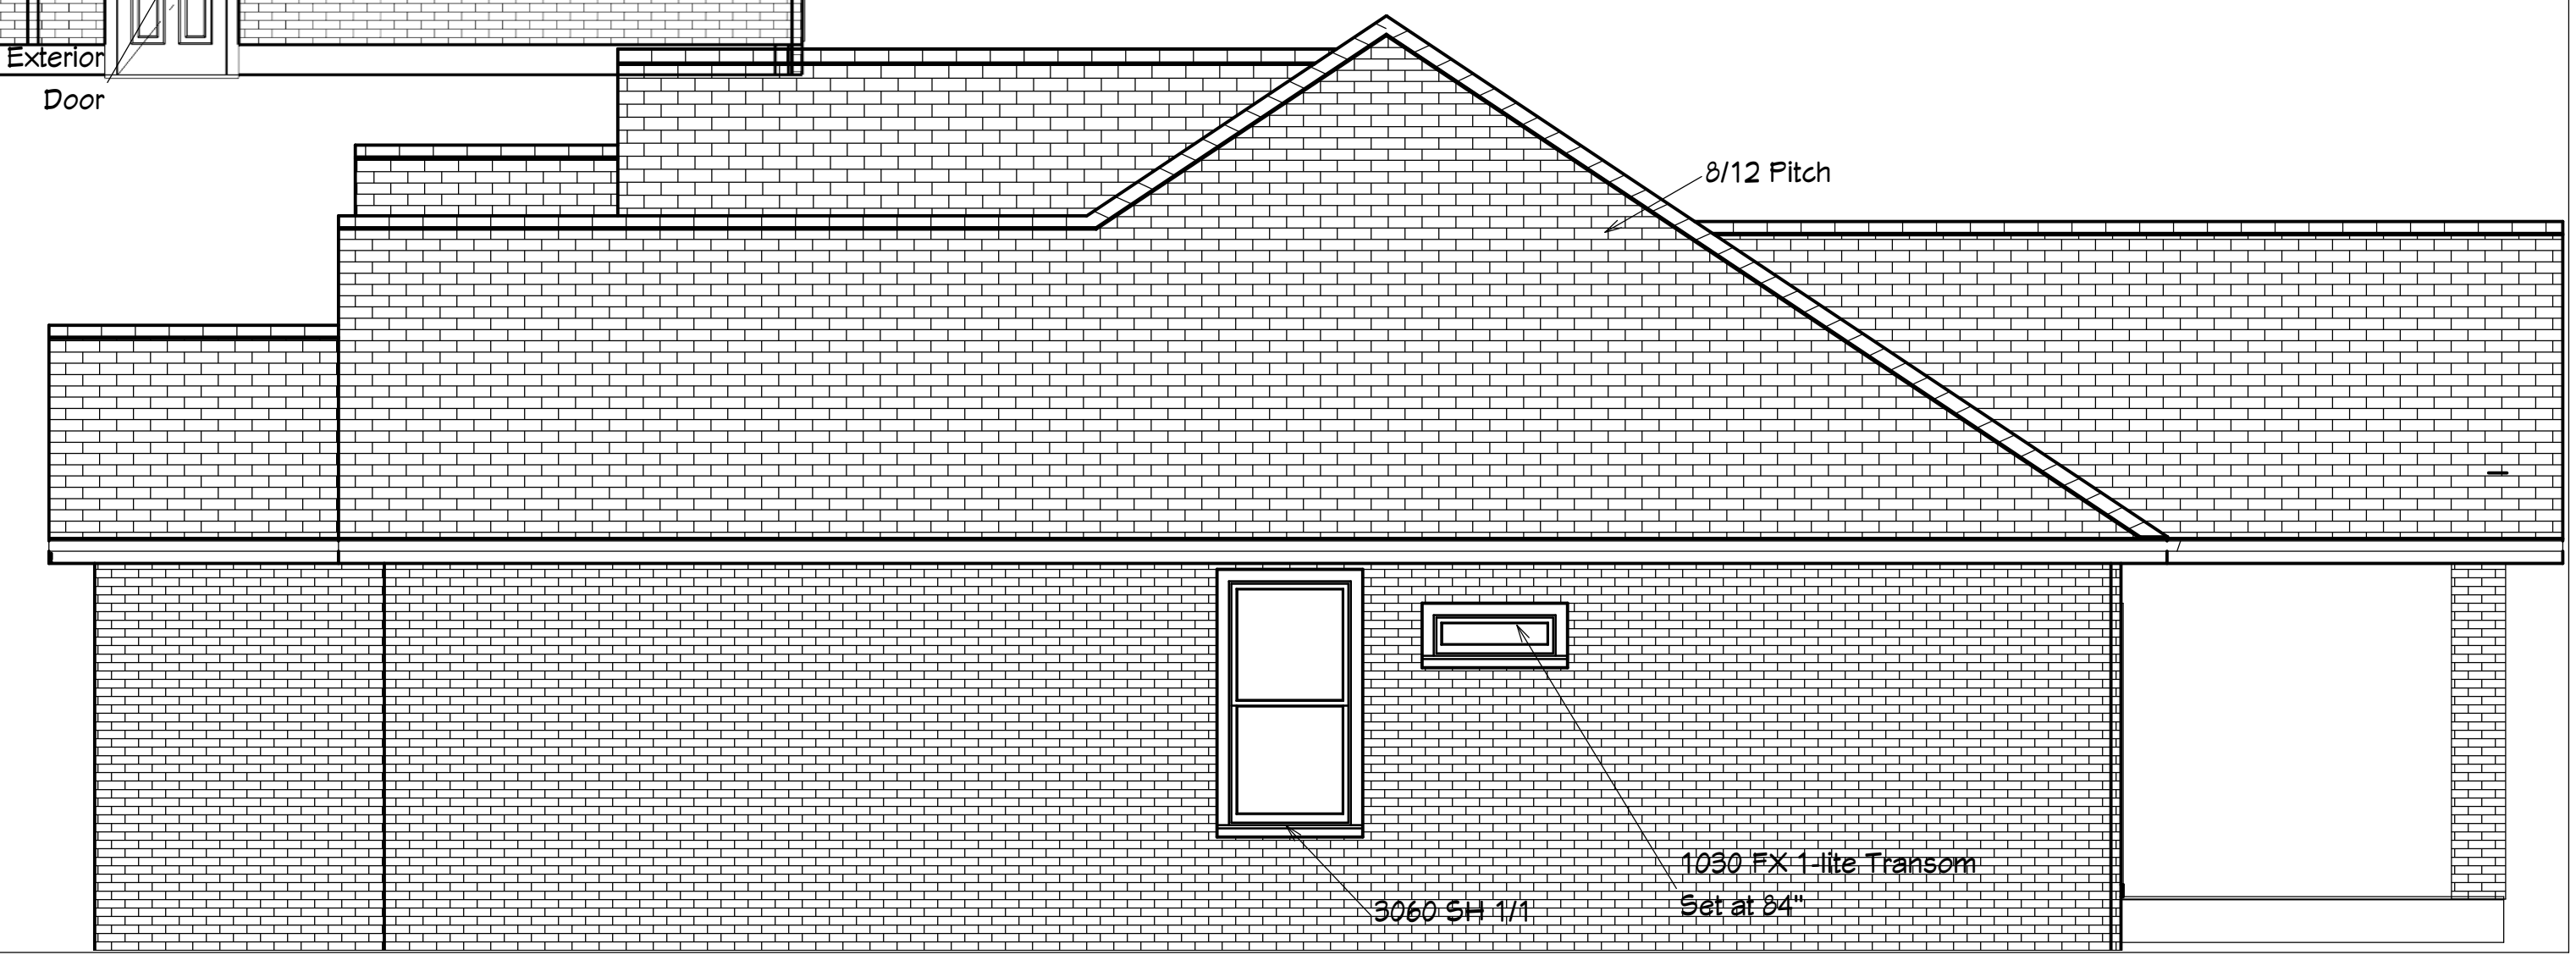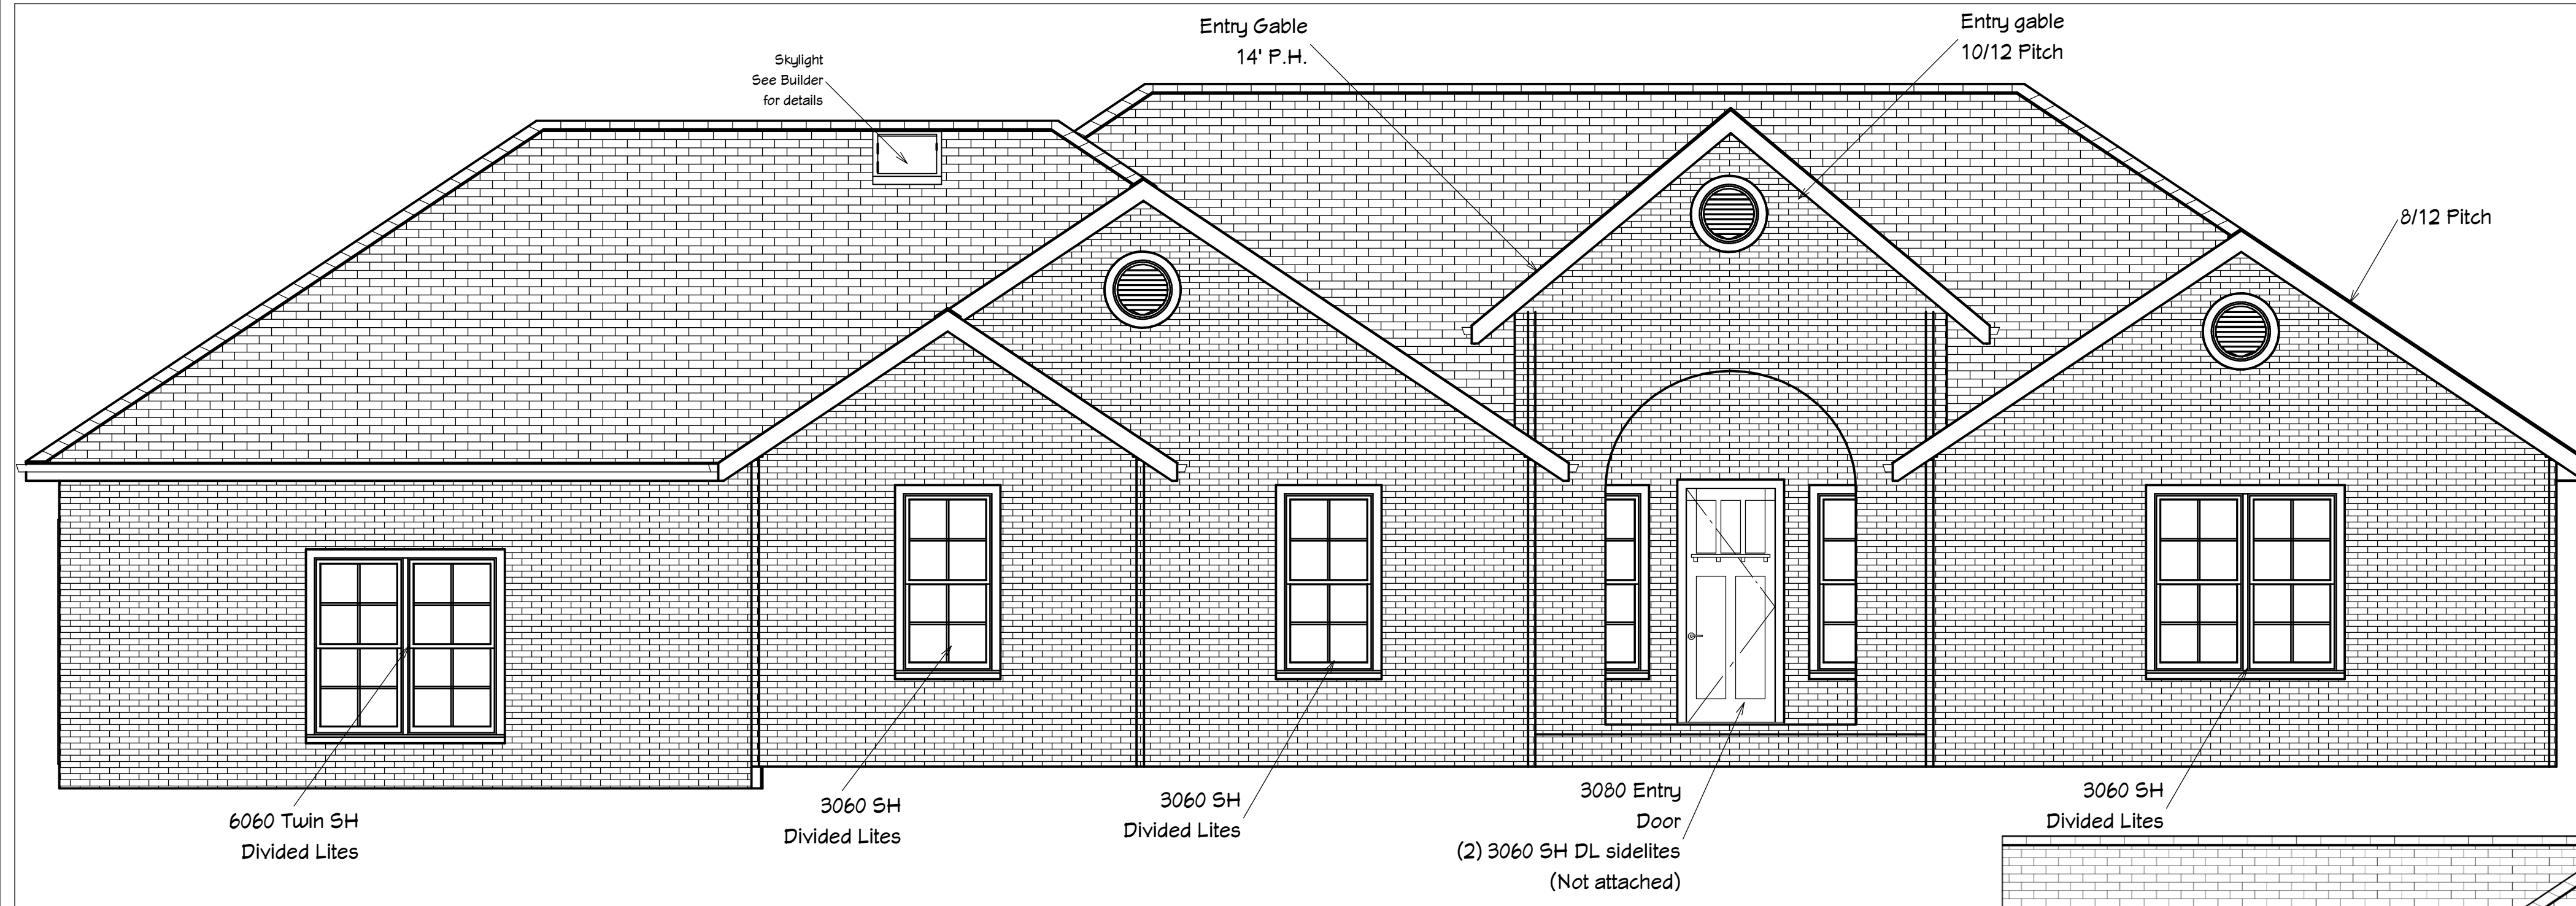

NUMBER	DATE	REVISION	DESCRIPTION

McCaffrey Custom

Veneer:
2490
Living:
2325
Garage:
732
Concrete:
3057
Und. Roof:
3501

DRAWINGS PROVIDED BY:

DATE:

11/7/24

SCALE:

SHEET:

