
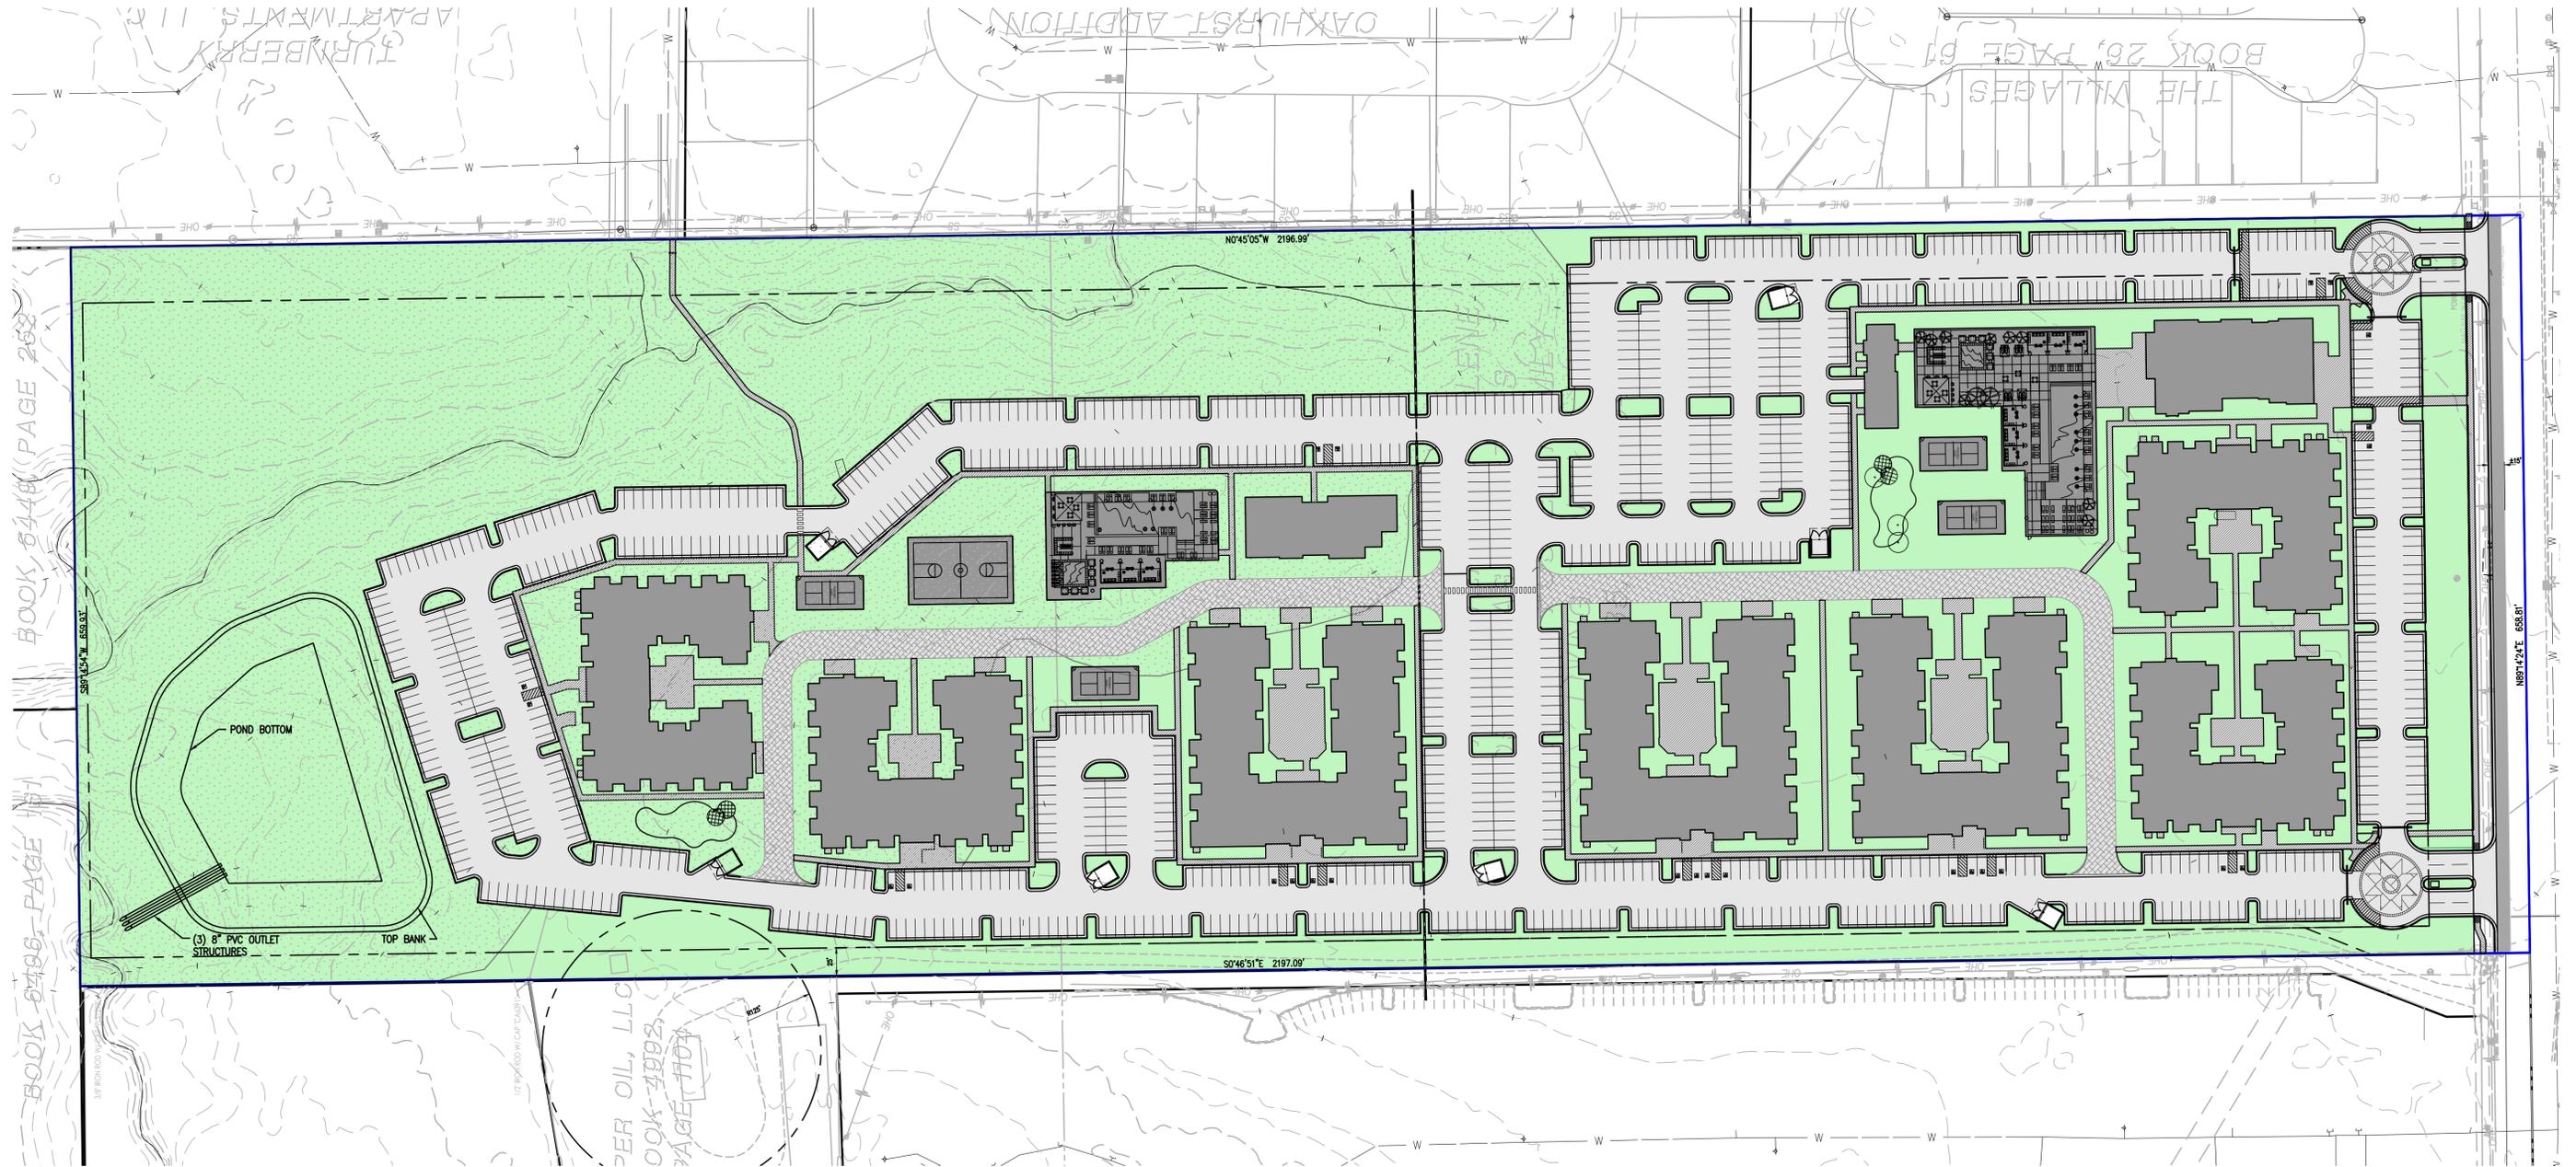


PERVIOUS VS IMPERVIOUS PLN  
OF  
**COLERAINE MULTI-FAMILY RESIDENTIAL**  
A PART OF SECTION 4, T8N, R2W  
NORMAN, CLEVELAND COUNTY, OKLAHOMA

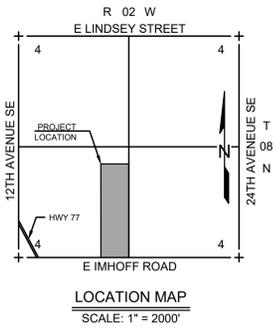

| SUMMARY          |                    |
|------------------|--------------------|
| SITE AREA:       | 32.50 ACRES        |
| PERVIOUS AREA:   | 15.9 ACRES, 48.93% |
| IMPERVIOUS AREA: | 16.6 ACRES, 51.07% |

PERVIOUS VS IMPERVIOUS PLAN  
1" = 70' - 0"

|   |   |
|---|---|
| <b>PERVIOUS VS IMPERVIOUS PLAN</b><br><b>COLERAINE MULTI-FAMILY RESIDENTIAL</b>                           |   |
|   | <small>300 Points Parkway Blvd.<br/>Tulsa, Oklahoma 73099</small><br><b>Crafton Tull</b><br><small>architecture   engineering   surveying</small><br><small>405.787.6270   405.787.6271</small><br><small>www.craftontull.com</small> |
|   | <small>CERTIFICATE OF AUTHORIZATION<br/>CA 979 (PLS) EXPIRES 6/30/2026</small>  |
| <small>SHEET NO.:</small> 1 OF 1<br><small>DATE:</small> 1/8/2026<br><small>PROJECT NO.:</small> 25603901 |   |

DRAWING COURTESY: PHOTOGRAPHY BY MANUELA COVA; LANDSCAPE ARCHITECTURE