
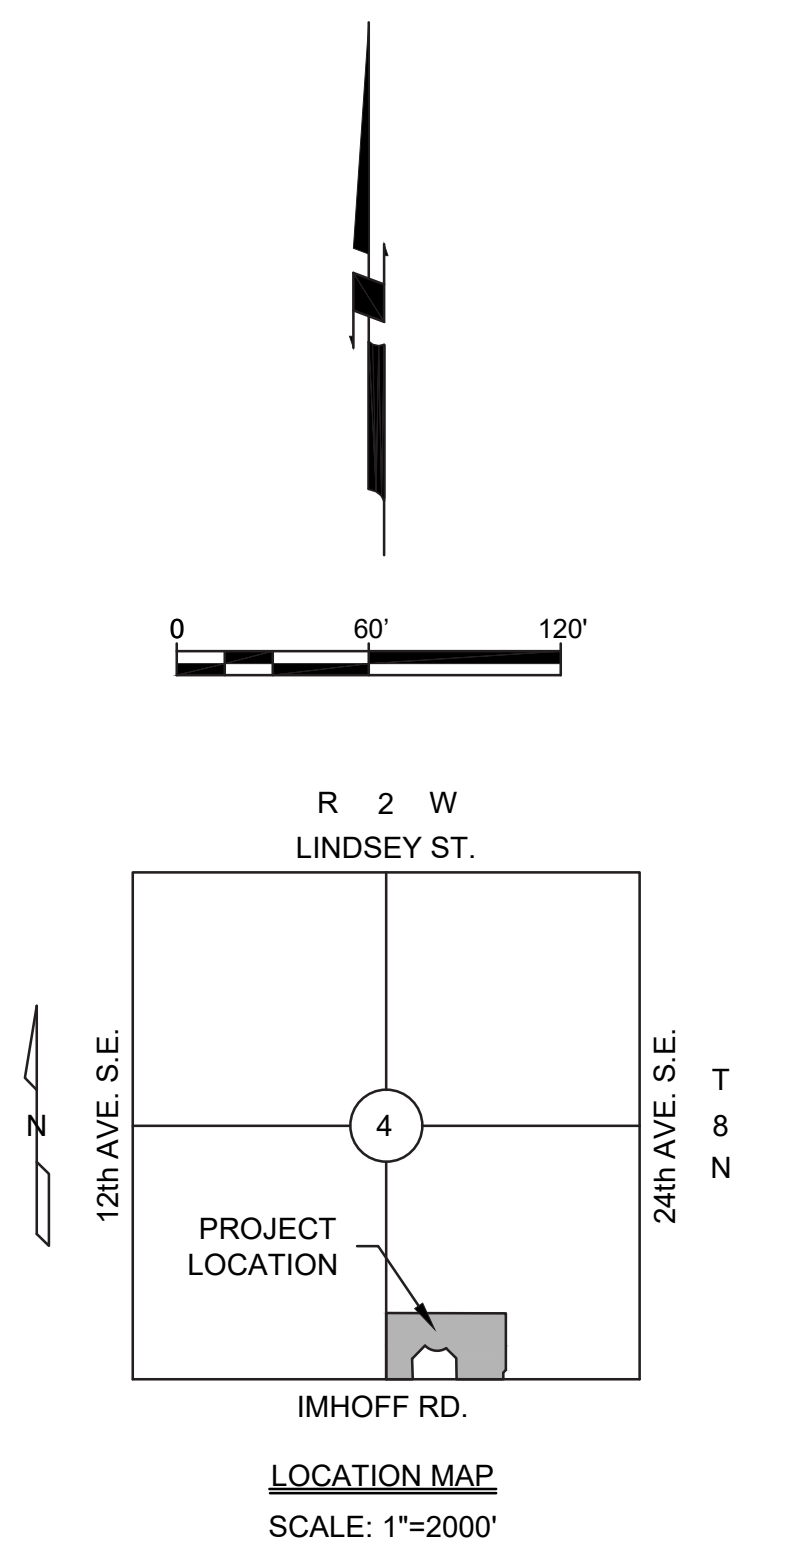


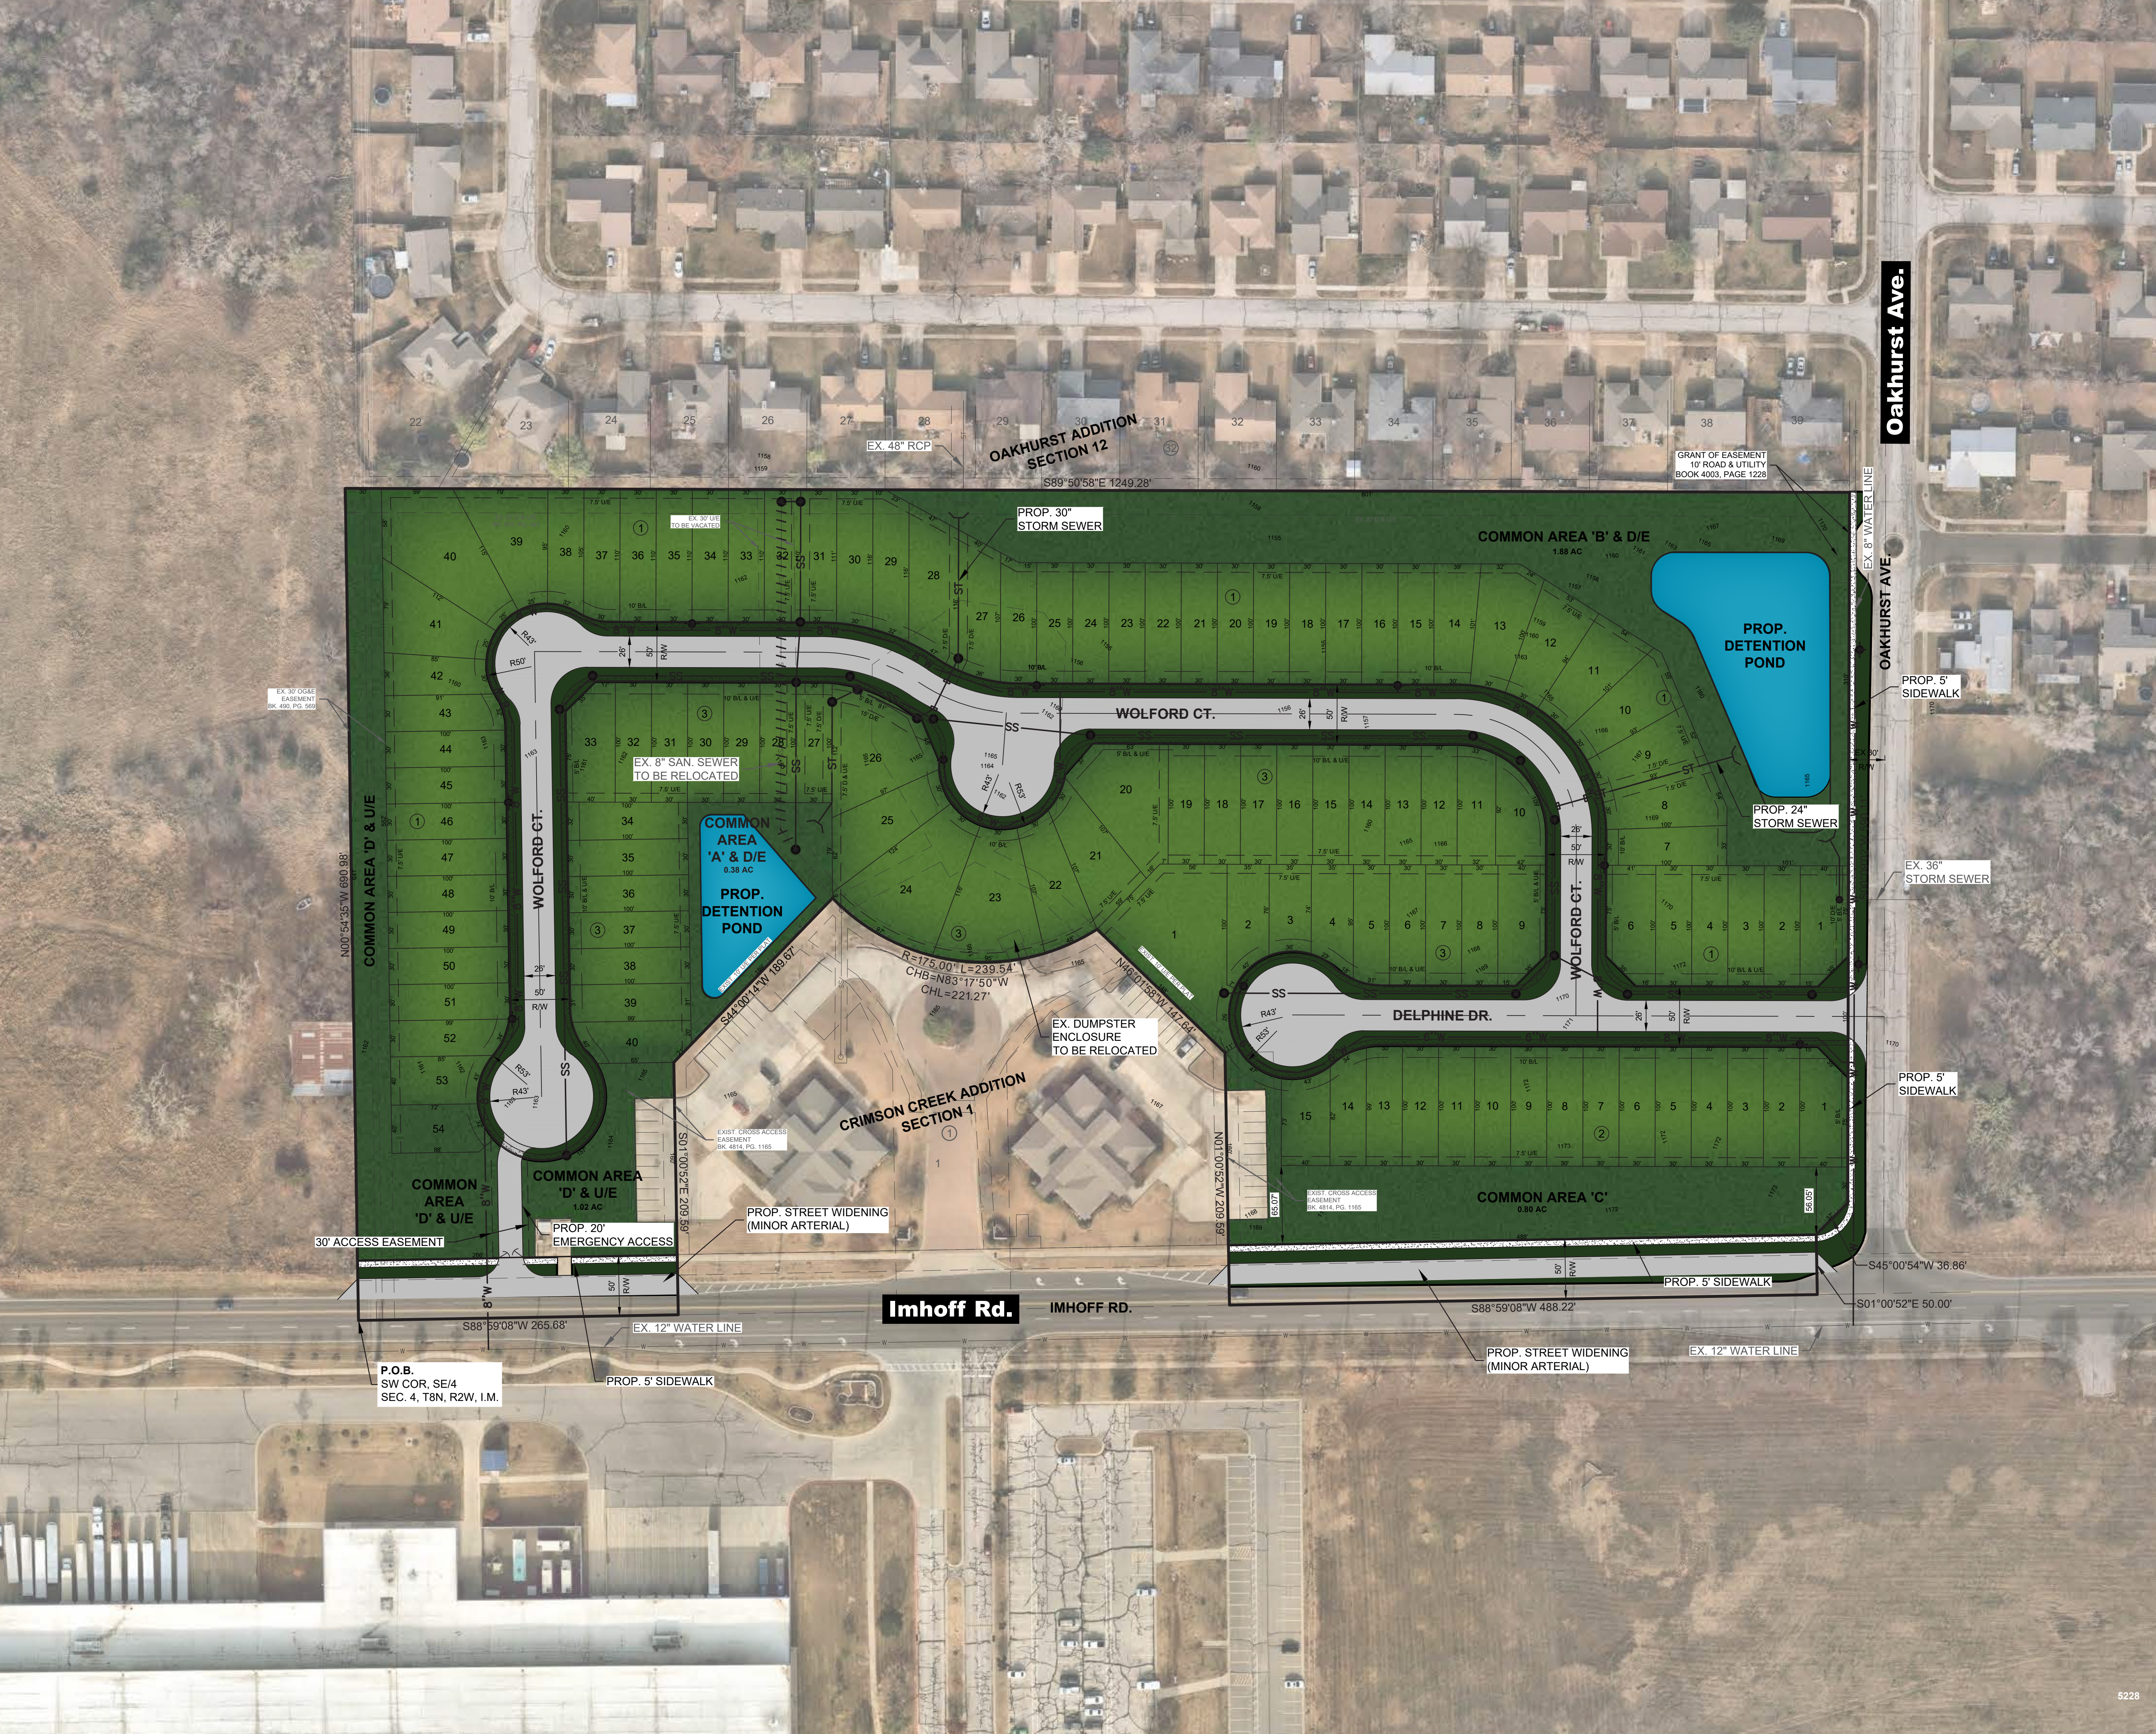

Imhoff Rd & Oakhurst Ave

The Villages

Site Development Plan

109 Lots

16.3205 acres

Exhibit B-1



Johnson & Associates, Inc.
1 E. Sheridan Ave., Suite 200
Oklahoma City, OK 73104
(405) 235-8075 FAX (405) 235-8078

ENGINEERS SURVEYORS PLANNERS
5/6/2022

Conceptual site plan showing feasible option
permitted under proposed rezoning