

7'-6"
Utility
Easement

85'

12'-6"

30'

11'

38'-9"


33'

5'

NORTH

* written not to scale

* written note are not to scale

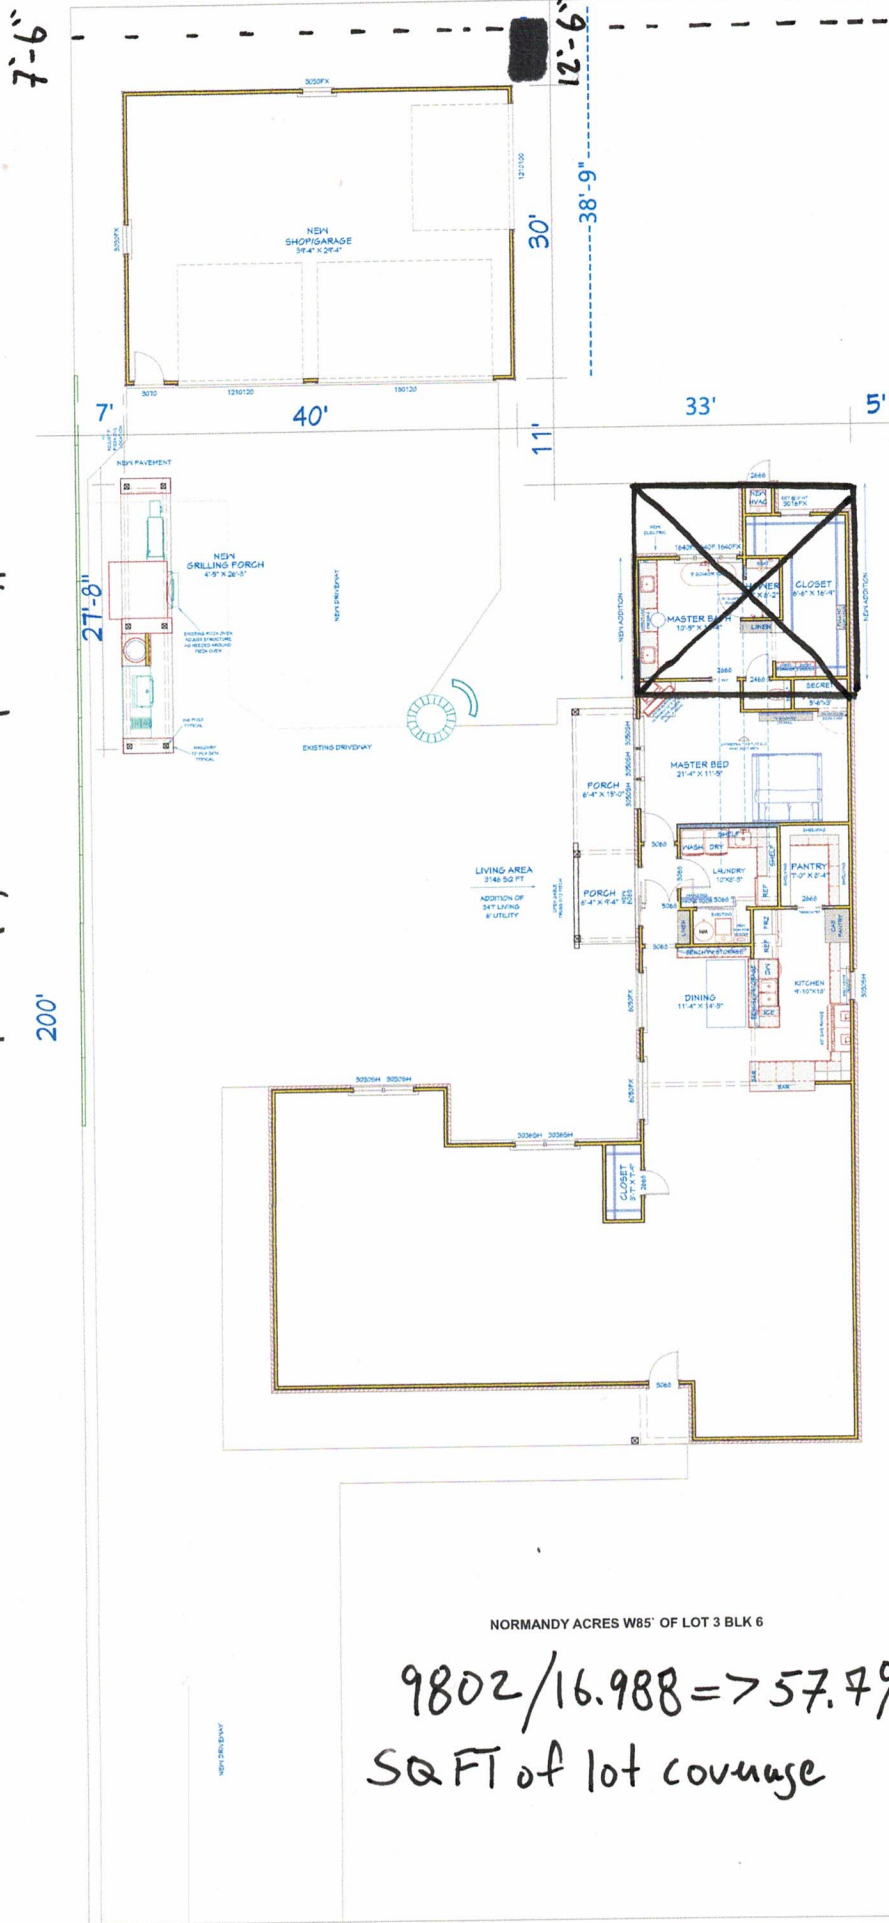

NORMANDY ACRES W85' OF LOT 3 BLK 6

9802/16.988 => 57.7%
 SQ FT of lot coverage