


NSE ENGINEERING CONSULTANTS
 2900 WEST LINDSEY STREET
 SUITE 111
 NORMAN, OK 73072
 TEL 405-364-2900
 FAX 270-817-6739
 www.nseengineering.com

OKLAHOMA BOARD OF PROFESSIONAL ENGINEERS AND LAND SURVEYORS
 CERTIFICATE OF AUTHORIZATION #4475
 EXPIRES JUNE 30, 2027

TAHIR M. NASIR, P.E.
 LICENSED PROFESSIONAL ENGINEER
 STATE OF OKLAHOMA LICENSE NO. 8516
 EXPIRES OCTOBER 31, 2026

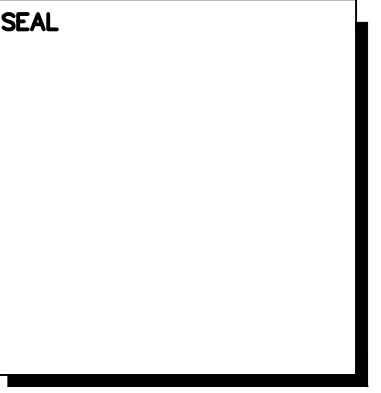

MASJID AN-NUR SPUD
 420 EAST LINDSEY STREET
 CITY OF NORMAN, CLEVELAND COUNTY, OKLAHOMA
 SHEET TITLE: EXHIBIT A - SIMPLE PLANNED UNIT DEVELOPMENT PLAN

Revisions



Issue Date	04.02.2026
------------	------------

Project No.
9036

Sheet No.
EXHIBIT-A

Proposed Planned Unit Development Plan					
Block	Lot	Sub Lot	Owners	Existing Zoning	Proposed Zoning
4	14	14	ISLAMIC SOCIETY OF NORMAN	R-1	SPUD
		15	ISLAMIC SOCIETY OF NORMAN	R-1	SPUD
4	16	16	THE ISLAMIC SOCIETY OF NORMAN	R-1	SPUD
		17	THE ISLAMIC SOCIETY OF NORMAN	R-1	SPUD
4	18	18	THE ISLAMIC SOCIETY OF NORMAN	R-3	SPUD
		19	THE ISLAMIC SOCIETY OF NORMAN	R-3	SPUD
4	21	21	NORTH AMERICAN ISLAMIC TRUST, INC	R-3	SPUD
		22	NORTH AMERICAN ISLAMIC TRUST, INC	R-3	SPUD
4	23A	23	NORTH AMERICAN ISLAMIC TRUST	R-3	SPUD
		24	NORTH AMERICAN ISLAMIC TRUST	R-3	SPUD
4	28	25	NORTH AMERICAN ISLAMIC TRUST	R-3	SPUD
		26	NORTH AMERICAN ISLAMIC TRUST	R-3	SPUD
4	30	27	NORTH AMERICAN ISLAMIC TRUST	R-3	SPUD
		28	NORTH AMERICAN ISLAMIC TRUST	R-3	SPUD
4	33	29	NORTH AMERICAN ISLAMIC TRUST	R-1	SPUD
		30	NORTH AMERICAN ISLAMIC TRUST	R-1	SPUD
4	35	31	ISLAMIC SOCIETY OF NORMAN	R-1	SPUD
		32	ISLAMIC SOCIETY OF NORMAN	R-1	SPUD
4	35	33	ISLAMIC SOCIETY OF NORMAN	R-1	SPUD
		34	ISLAMIC SOCIETY OF NORMAN	R-1	SPUD
4	35	35	ISLAMIC SOCIETY OF NORMAN	R-1	SPUD
		36	ISLAMIC SOCIETY OF NORMAN	R-1	SPUD

LEGEND	
	SPUD BOUNDARY
	PARCEL BOUNDARIES
	EXISTING SANITARY SEWERS
	EXISTING WATER MAIN
	EXISTING STORM DRAINS
	UNDERGROUND TELEPHONE LINES
	EXISTING FIBER OPTIC LINES
	EXISTING UNDERGROUND ELECTRIC
	UTILITY EASEMENTS
	BUILDING SETBACK LINES
	EXISTING STREET SIGN
	EXISTING FIRE HYDRANT
	EXISTING FIBER OPTIC PEDESTAL
	EXISTING TELEPHONE PEDESTAL
	EXISTING SANITARY MANHOLES
	EXISTING WATER VALVE
	EXISTING WATER METERS
	EXISTING POWER POLES
	BENCH MARKS
25	LOT NUMBERS
④	BLOCK NUMBERS

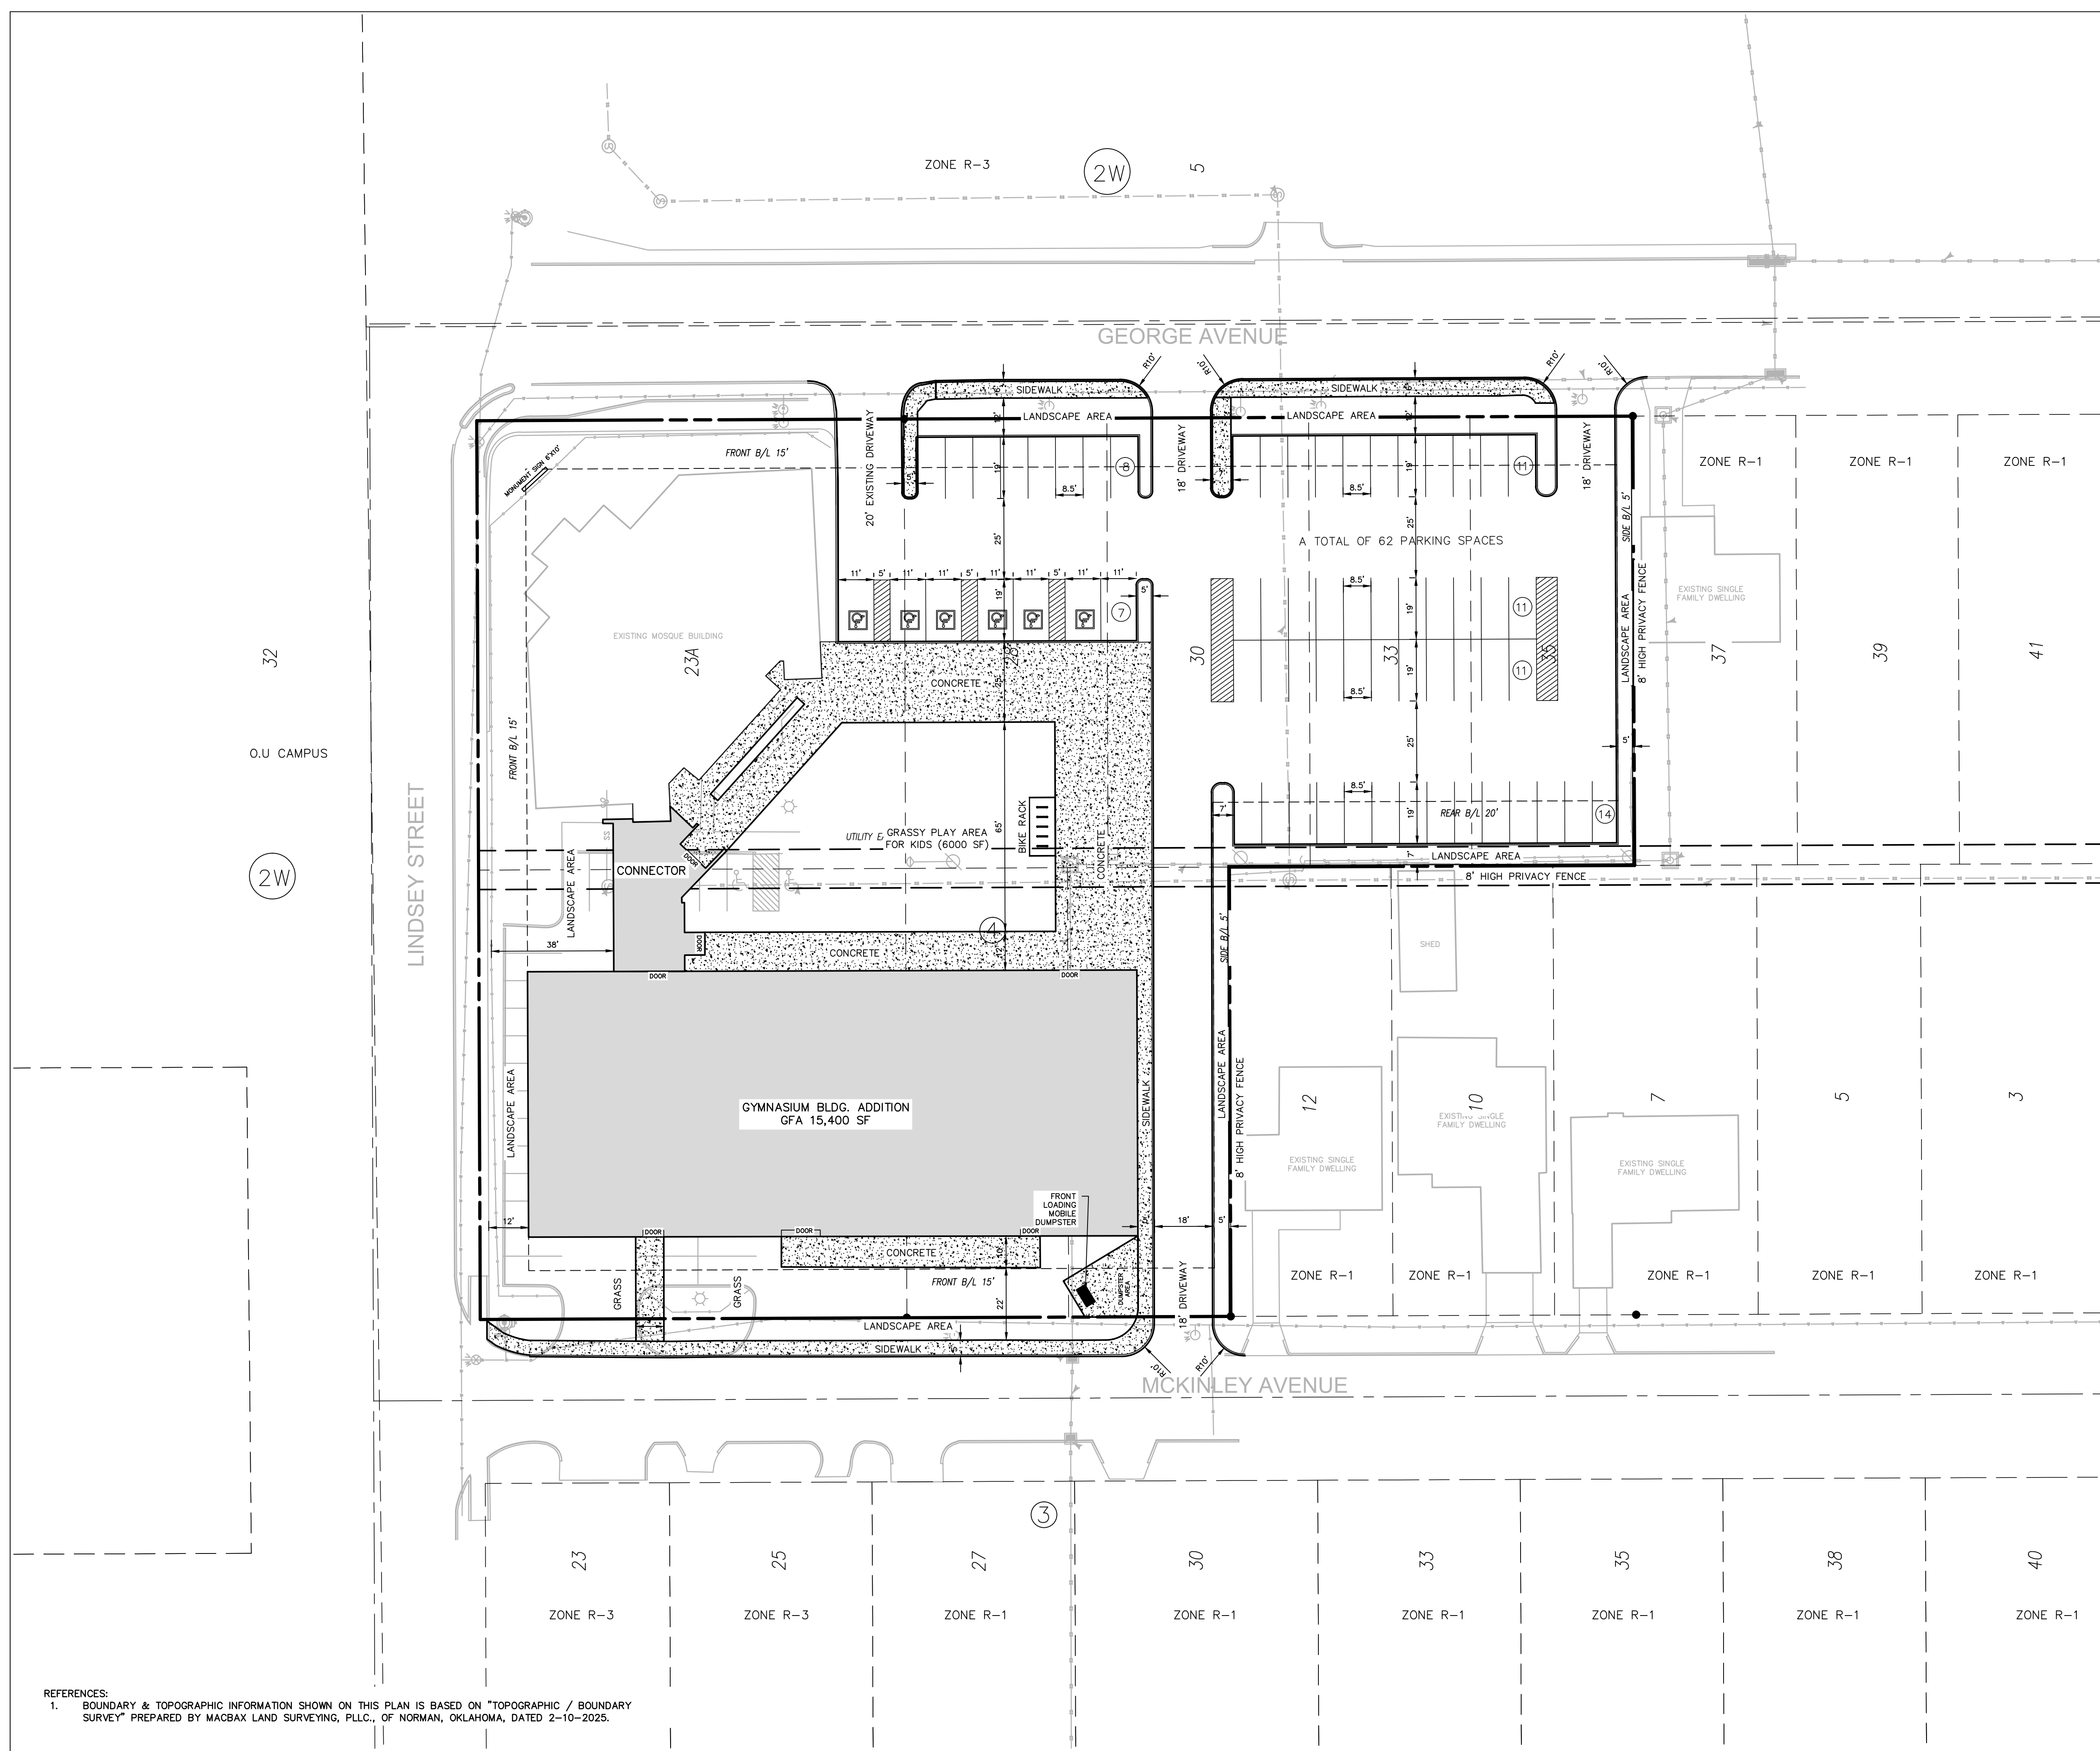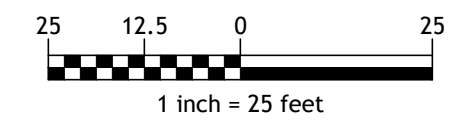

REFERENCES:
 1. BOUNDARY & TOPOGRAPHIC INFORMATION SHOWN ON THIS PLAN IS BASED ON "TOPOGRAPHIC / BOUNDARY SURVEY" PREPARED BY MACBAX LAND SURVEYING, PLLC., OF NORMAN, OKLAHOMA, DATED 2-10-2025.

COPYRIGHT 2026, NSE ENGINEERING - ALL RIGHTS RESERVED. THE COPYING OR REUSE OF THIS DOCUMENT, OR PORTIONS THEREOF, FOR OTHER THAN THE ORIGINAL PROJECT OR THE PURPOSE ORIGINALLY INTENDED, WITHOUT THE WRITTEN PERMISSION OF NSE ENGINEERING, IS PROHIBITED.