


PRELIMINARY PLAT
FRANKLIN BUSINESS PARK
A PART OF THE N.E./4, SEC. 11, T9N, R3W, I.M.
NORMAN, CLEVELAND COUNTY, OKLAHOMA

LEGAL DESCRIPTION

A part of said plat is a part of the N.E. 1/4 of Section 11, Township 9 North, Range 3 West of the Indian Meridian, Oklahoma, Cleveland County, Oklahoma, more particularly described as follows:

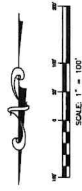


LOT COUNT - 34 LOTS

PERCO INDUSTRIAL PARK PHASE 1

FRANKLIN BUSINESS PARK SECTION 1

PUD

FRANKLIN BUSINESS PARK SECTION 2

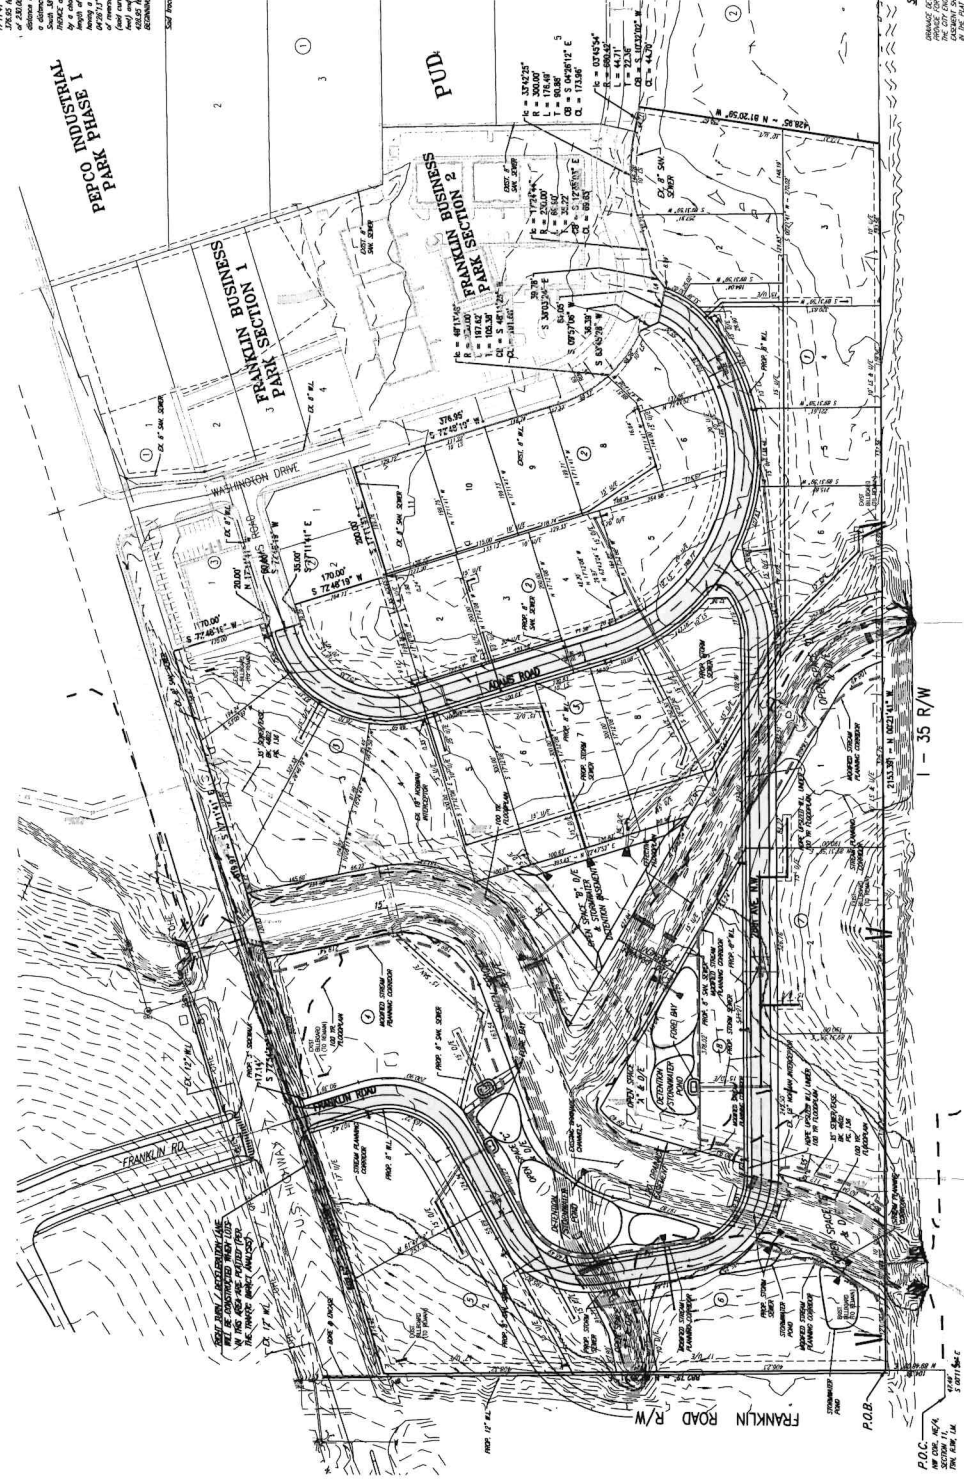

- NOTES:
 2. REFER TO SURVEY REPORT FOR SPECIFIC DATA FOR DRAINAGE AND RETENTION.
 3. EXISTING ZONING IS C-2.
 4. ALL PROPOSED SANITARY LINES ARE 6-INCH EXCEPT AS NOTED.
 5. SEWERAGE WILL BE CONSTRUCTED ALONG ALL STREETS INCLUDING FLOOD WEDGE.
 6. OPEN SPACE AREA A 100' F WILL ALSO BE DRAINAGE CATCHMENT.
 7. UTILITY EXISTENCES MAY VARY WITH APPROVAL OF FINAL PLAT AND CONSTRUCTION PLANS.

STORM DRAINAGE RETENTION FACILITY ELEMENT






FRANKLIN BUSINESS PARK
NORMAN, OKLAHOMA



PRELIMINARY PLAT
SHEET NO. 1