



PRINT DATE: 6/23/2026 T:\19348\Drawings\ROW\Prop ROW Plans\0002-3798405 Plan Sheet 2.dgn

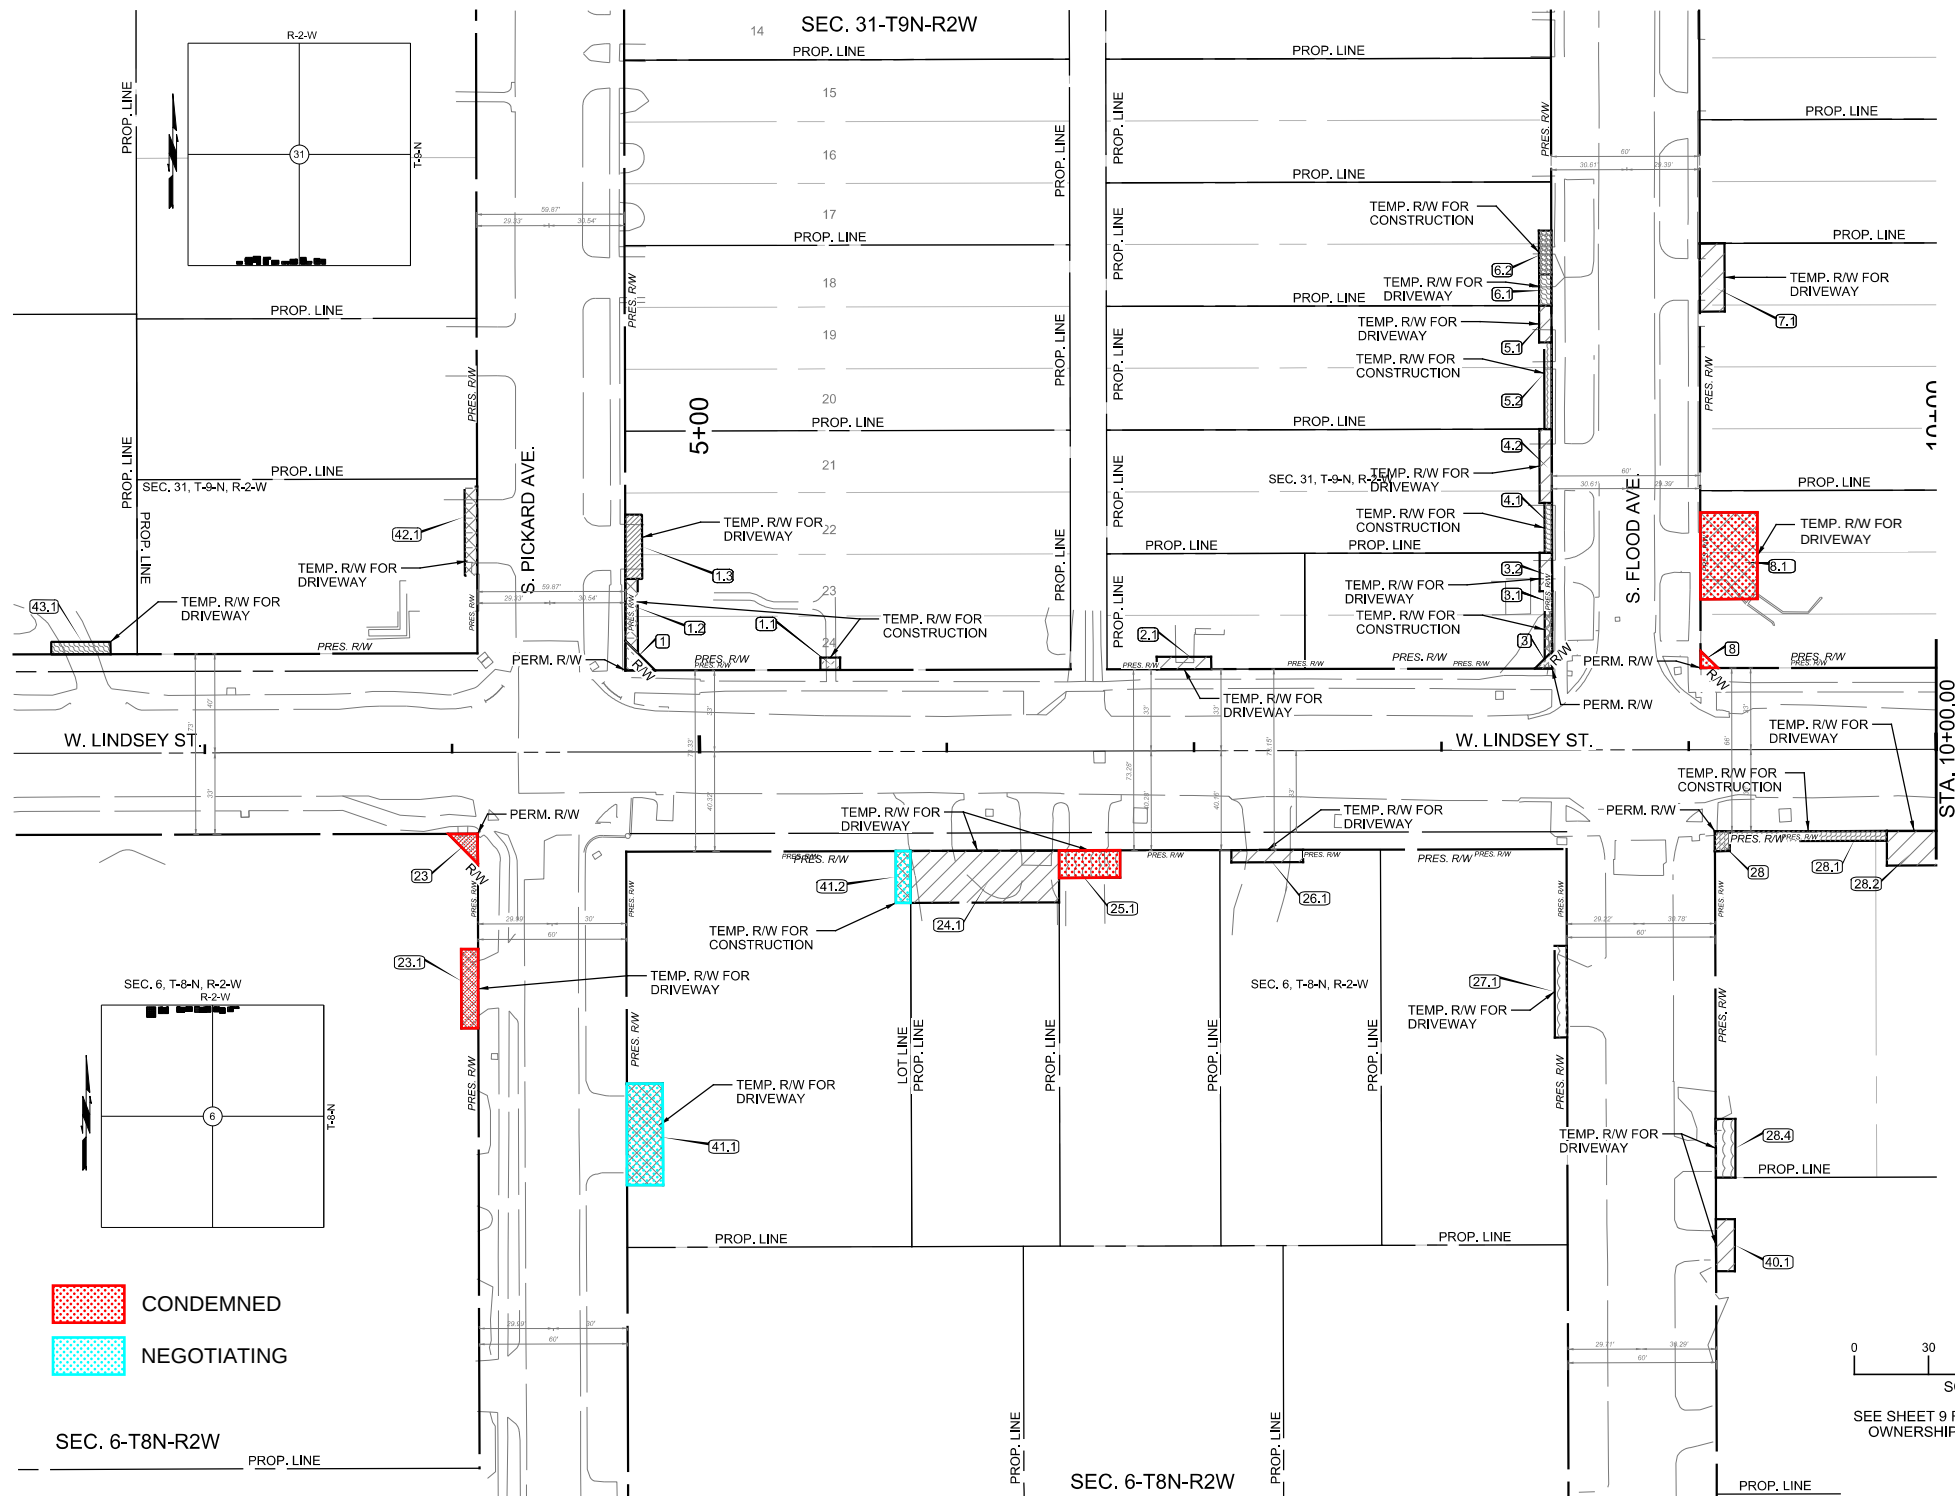

CONDEMNED
NEGOTIATING


SEC. 6-T8N-R2W

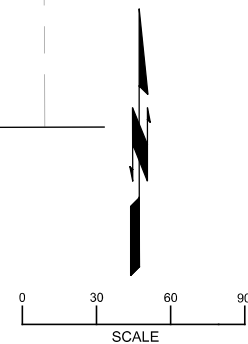

SEE SHEET 9 FOR OWNERSHIPS

MACARTHUR
601 E. Brighton Rd., Ste. 300 | Oklahoma City, OK 73114 | 405.848.2471
C.O.A. No. 039 Renewal Date: 10/30/21

ENGINEERING COMPUTATIONS: MACARTHUR ASSOCIATED CONSULTANTS	GRAPHICS: MACARTHUR ASSOCIATED CONSULTANTS
PRINTED DATE: 6/23/2026	
J/P: 37984(05)	COUNTY: CLEVELAND
PROJECT: Lindsey Street From Pickard Ave. To Elm Ave.	SHEET: 2

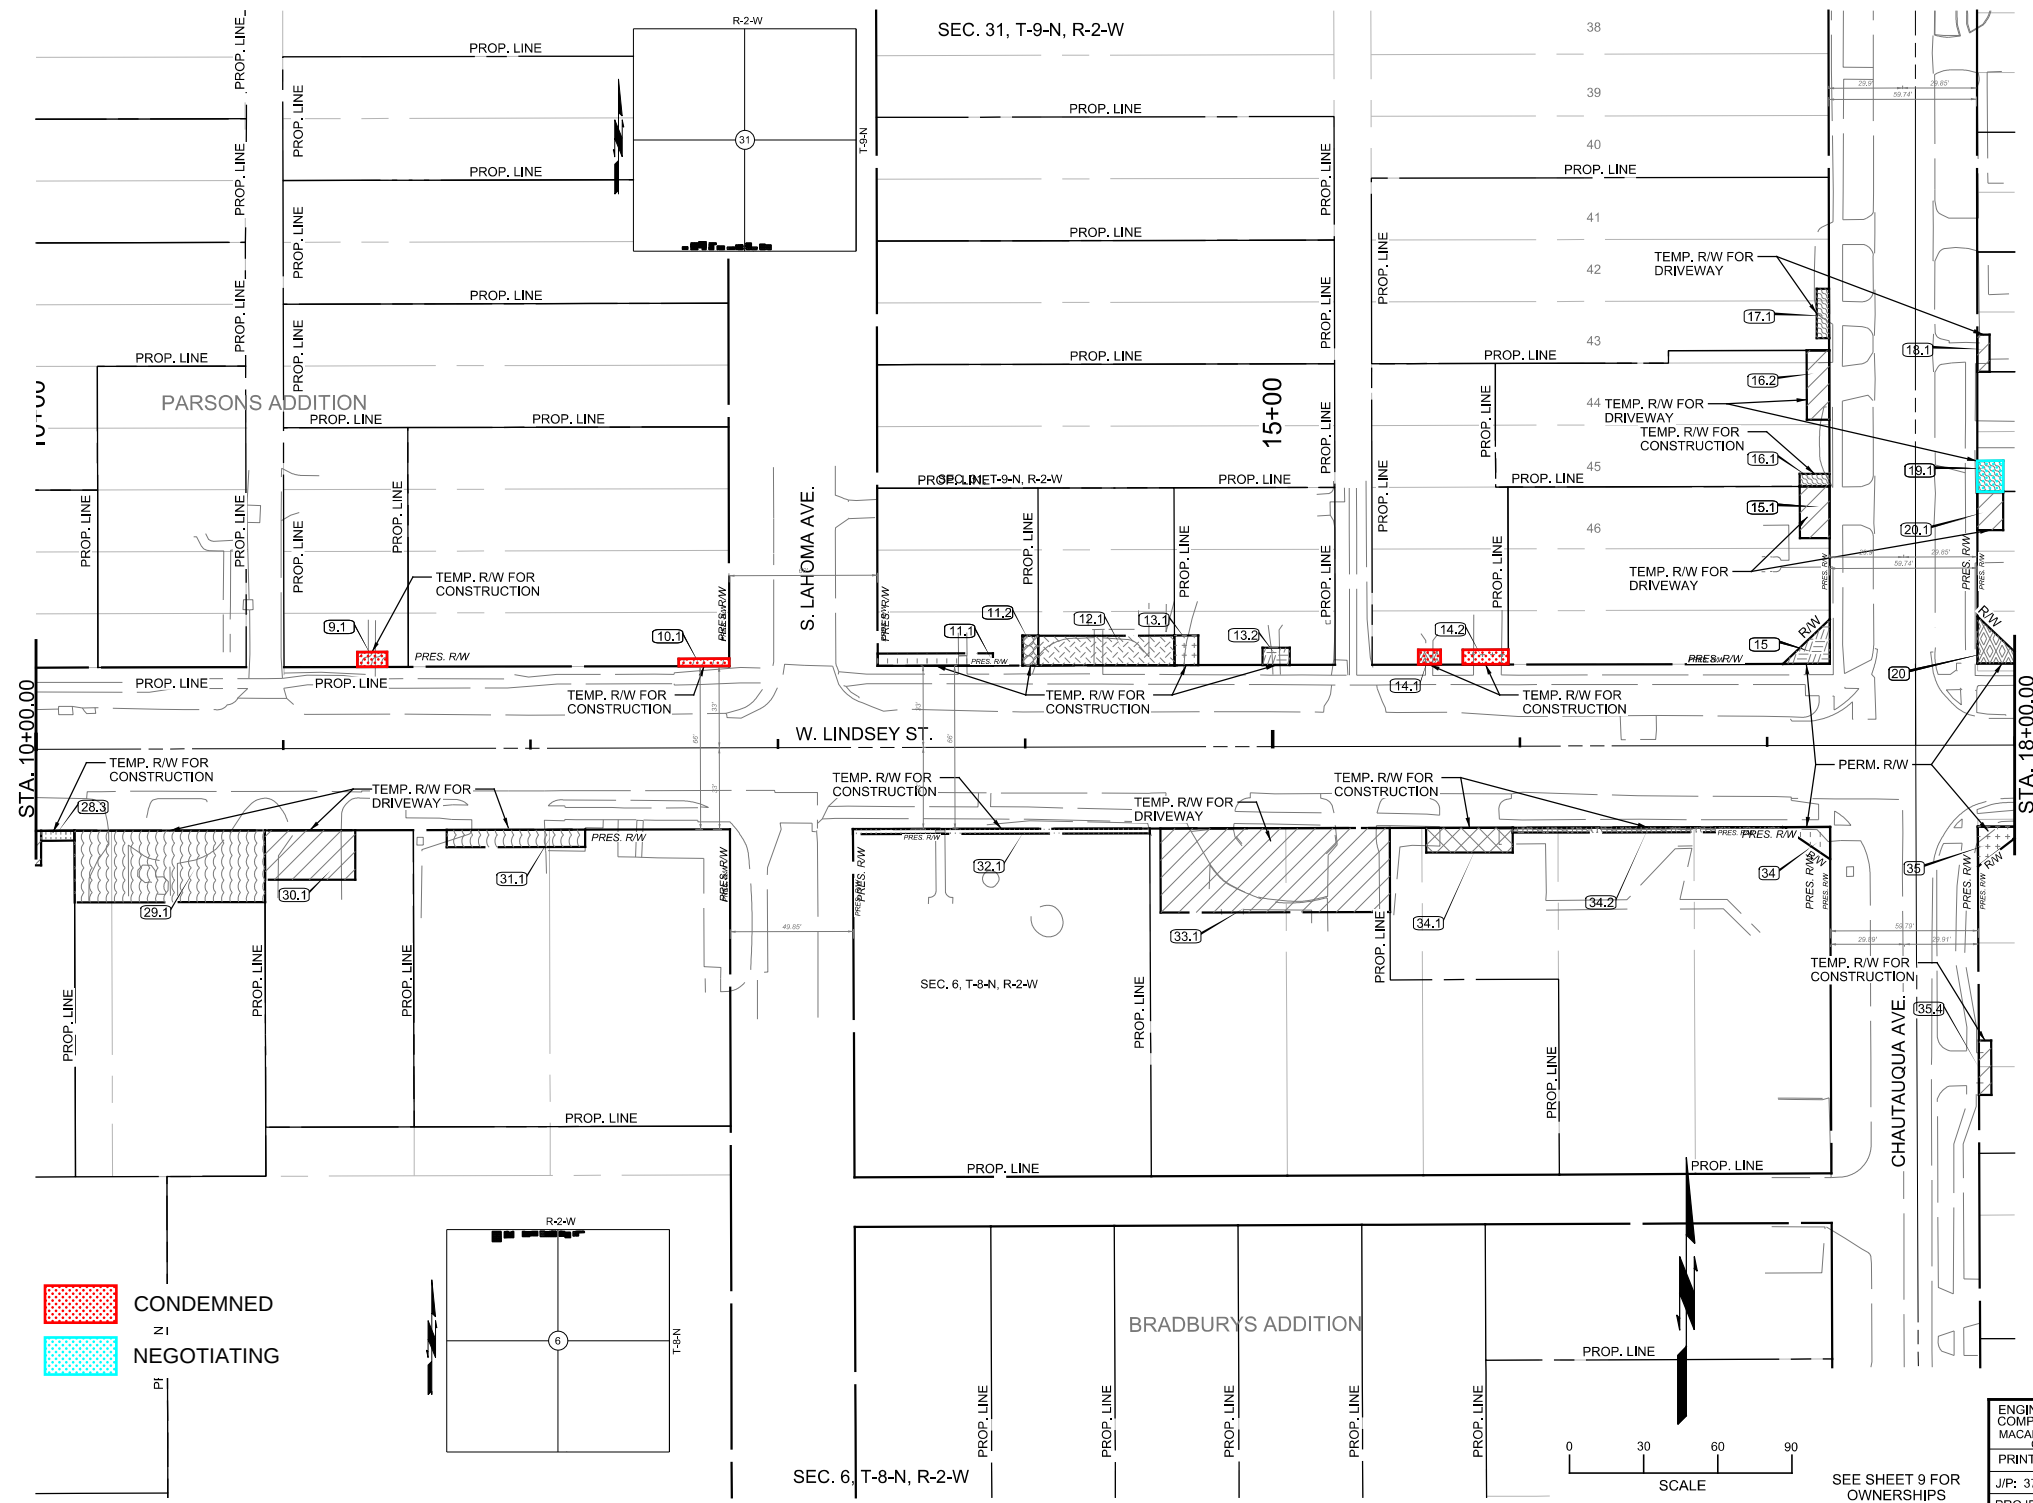

DATE	REVISION	NOTE
------	----------	------





601 E. Boston Rd., Ste. 300 | Oklahoma City, OK 73114 | 405.948.2471
C.O.A. No. 039 Renewal Date: 10/30/21

ENGINEERING COMPUTATIONS: MACARTHUR ASSOCIATED CONSULTANTS	GRAPHICS: MACARTHUR ASSOCIATED CONSULTANTS
PRINTED DATE: 6/23/2026	
J/P: 37984(05)	COUNTY: CLEVELAND
PROJECT: Lindsey Street From Pickard Ave. To Elm Ave.	SHEET: 3

SEE SHEET 9 FOR OWNERSHIPS

PRINT DATE: 6/23/2026 T:\19348\Drawings\ROW\Prop ROW Plans\0004-3798405 Plan Sheet 4.dgn

CONDEMNED
NEGOTIATING

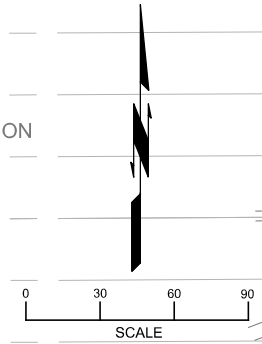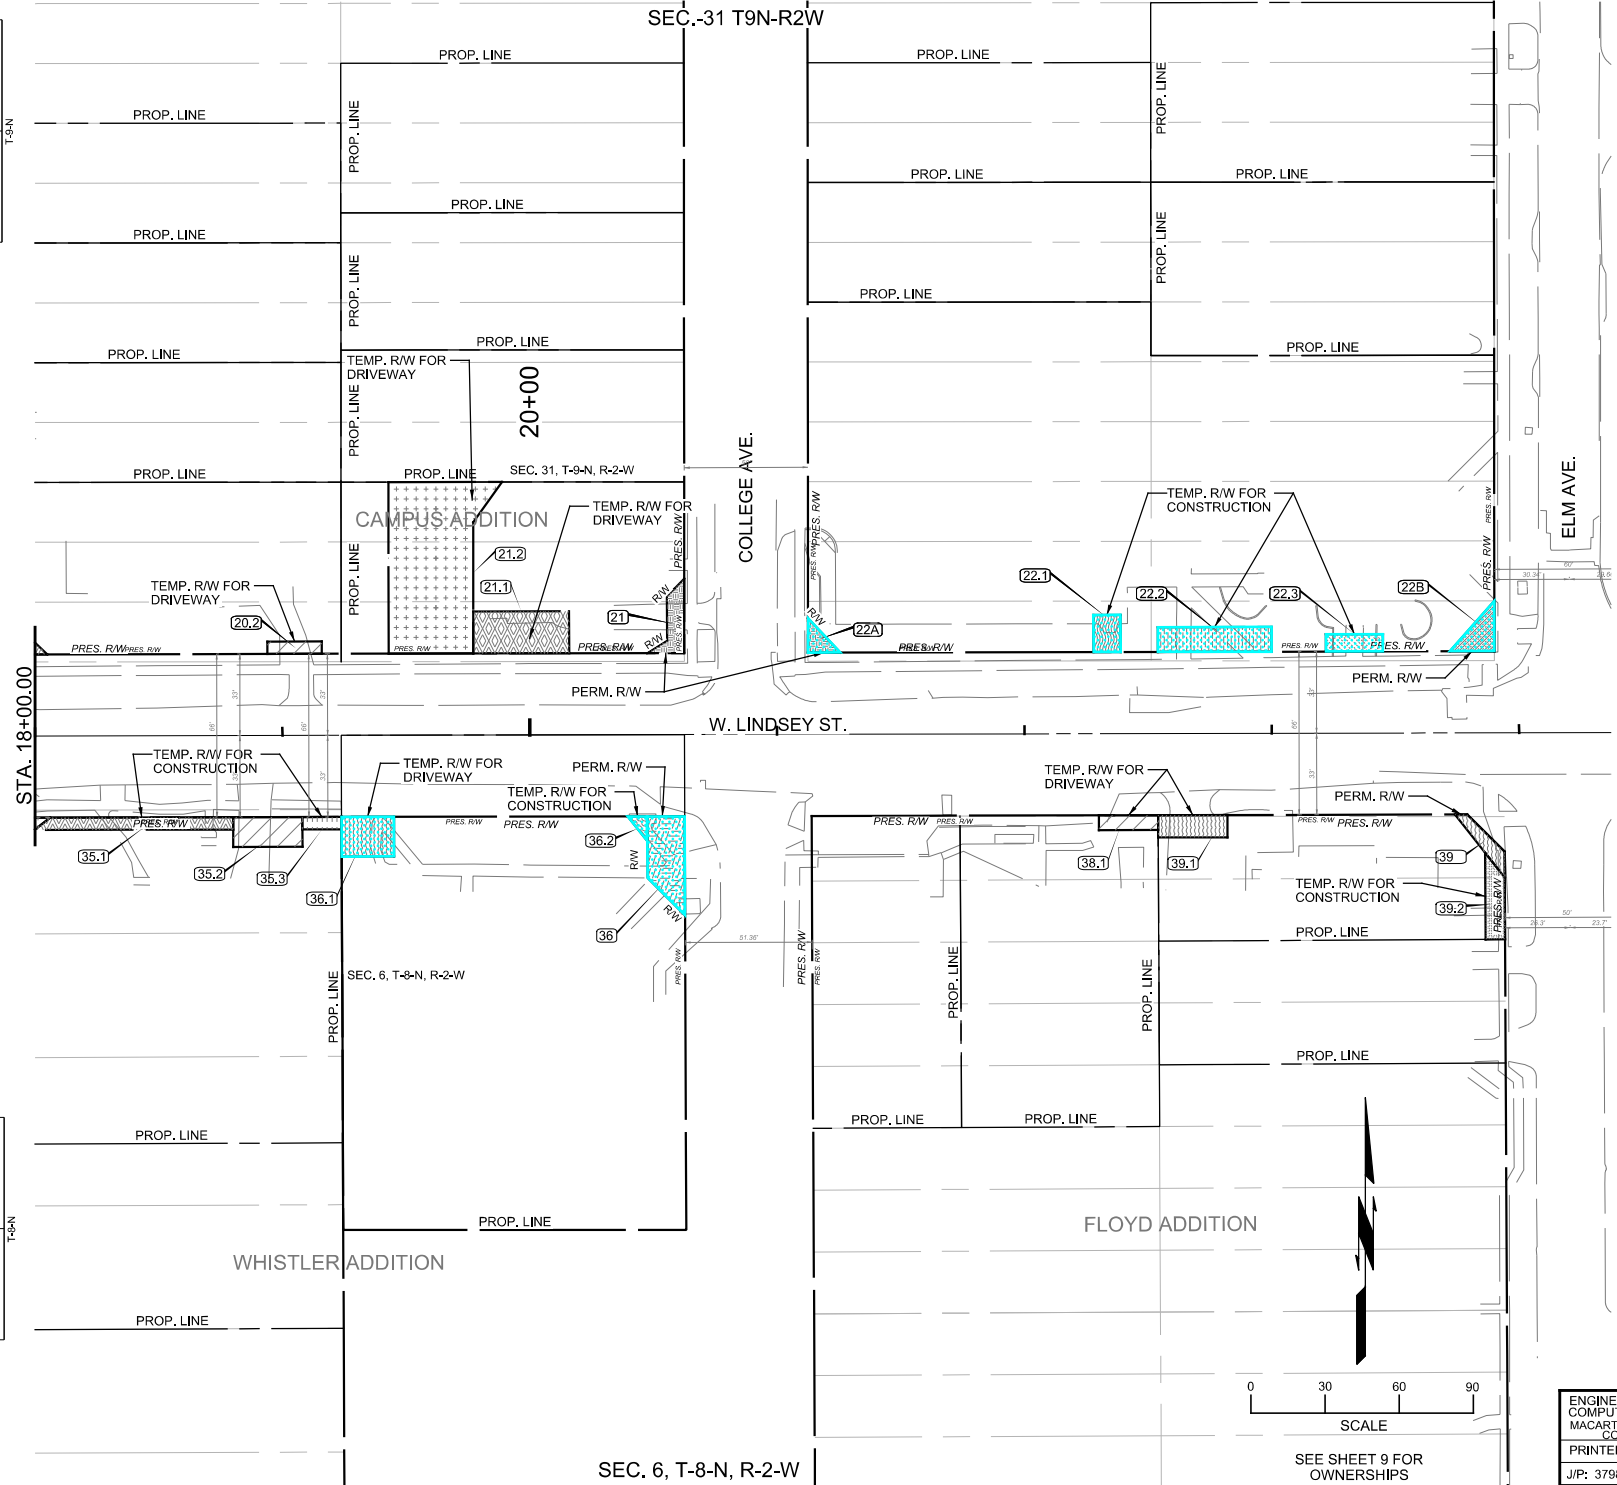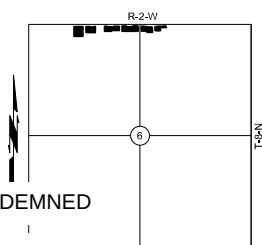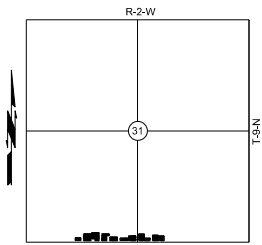

SEE SHEET 9 FOR OWNERSHIPS

DATE REVISION NOTE

601 E. Benton Rd., Ste. 300 | Oklahoma City, OK 73114 | 405.848.2471
C.O.A. No. 039 Renewal Date: 10/30/21

ENGINEERING COMPUTATIONS: MACARTHUR ASSOCIATED CONSULTANTS	GRAPHICS: MACARTHUR ASSOCIATED CONSULTANTS
PRINTED DATE: 6/23/2026	
J/P: 37984(05)	COUNTY: CLEVELAND
PROJECT: Lindsey Street From Pickard Ave. To Elm Ave.	SHEET: 4