


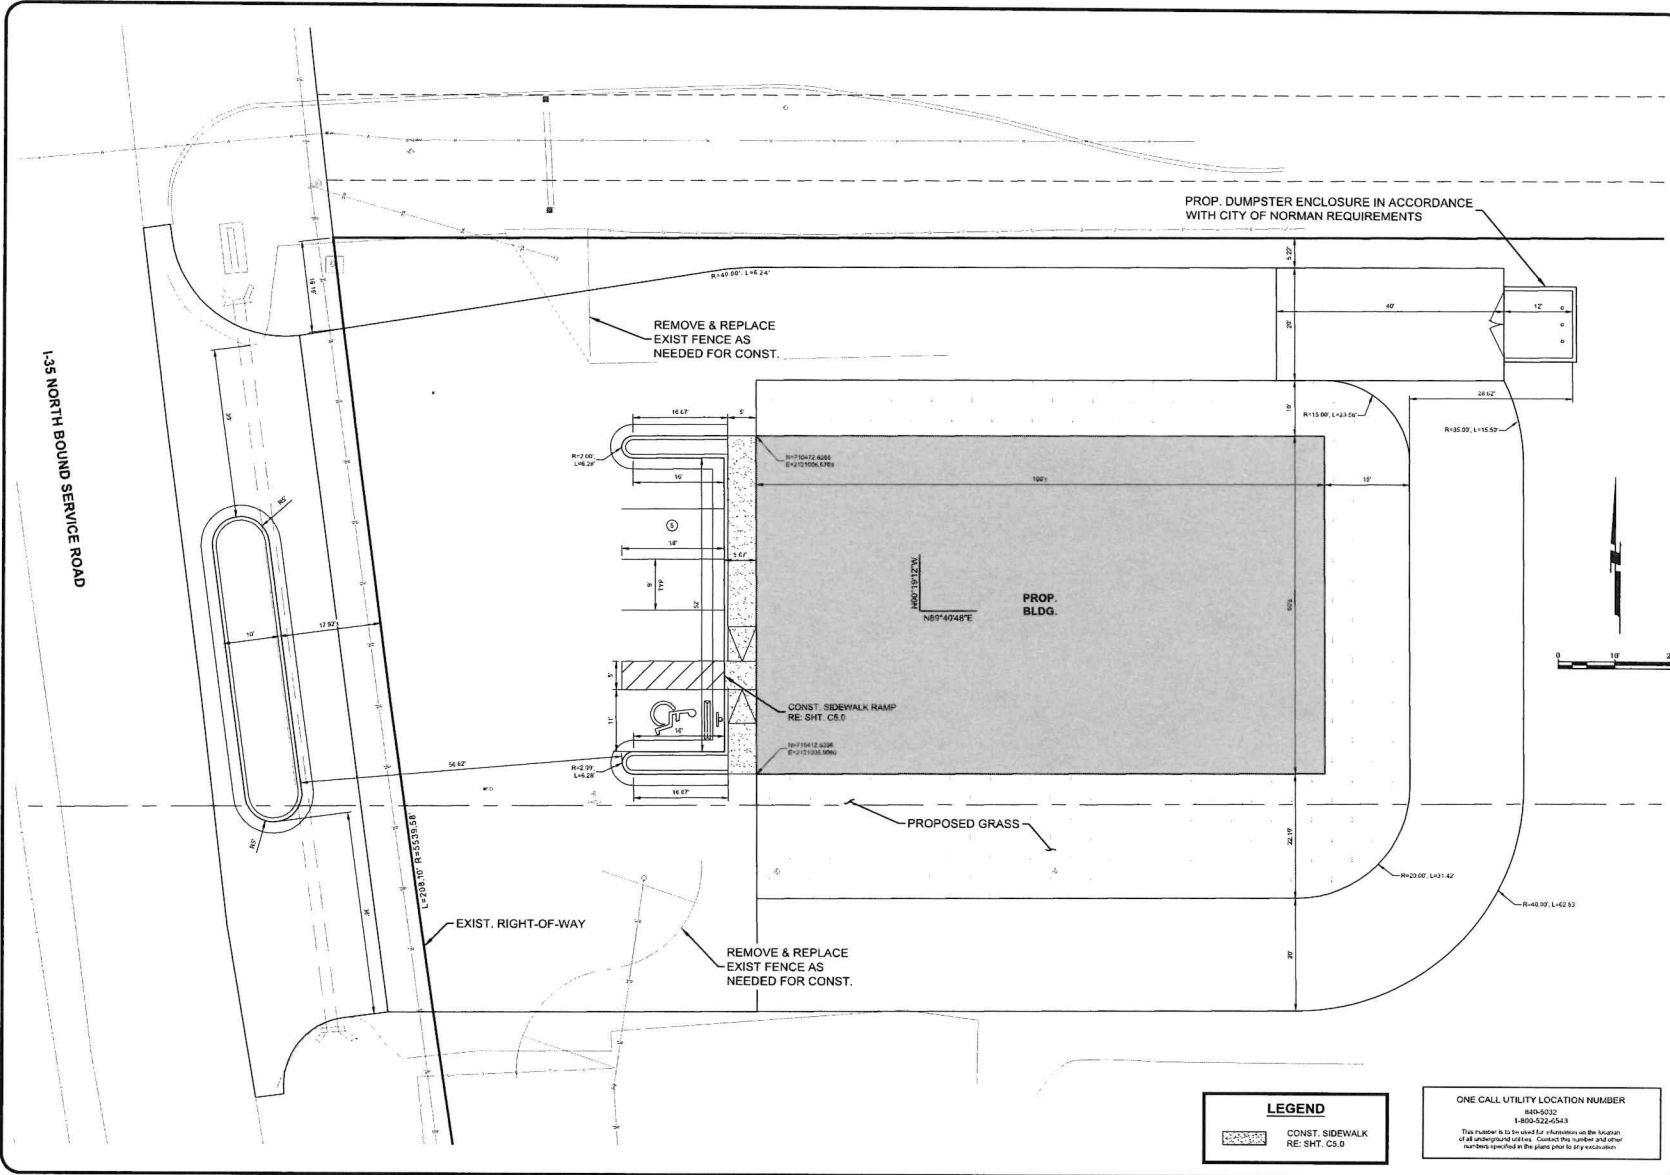

REVISIONS

NO.	DESCRIPTION	DATE

RENEWAL DATE: 06/30/2025

Johnson & Associates, Inc.
11100 N. 11th Street
Oklahoma City, OK 73128
Tel: 405.233.1111
Fax: 405.233.1112
www.johnsonandassociates.com
- ENGINEERS - SURVEYORS - PLANNERS -

MINICK MATERIALS

CITY OF NORMAN, CLEVELAND COUNTY, OKLAHOMA

SITE DIMENSIONAL PLAN

Drawn By: C3-11-25

Scale: 1"=10'

Checked By: DB

Approved By: CM

SHEET NUMBER

C3.0

MINICK MATERIALS