
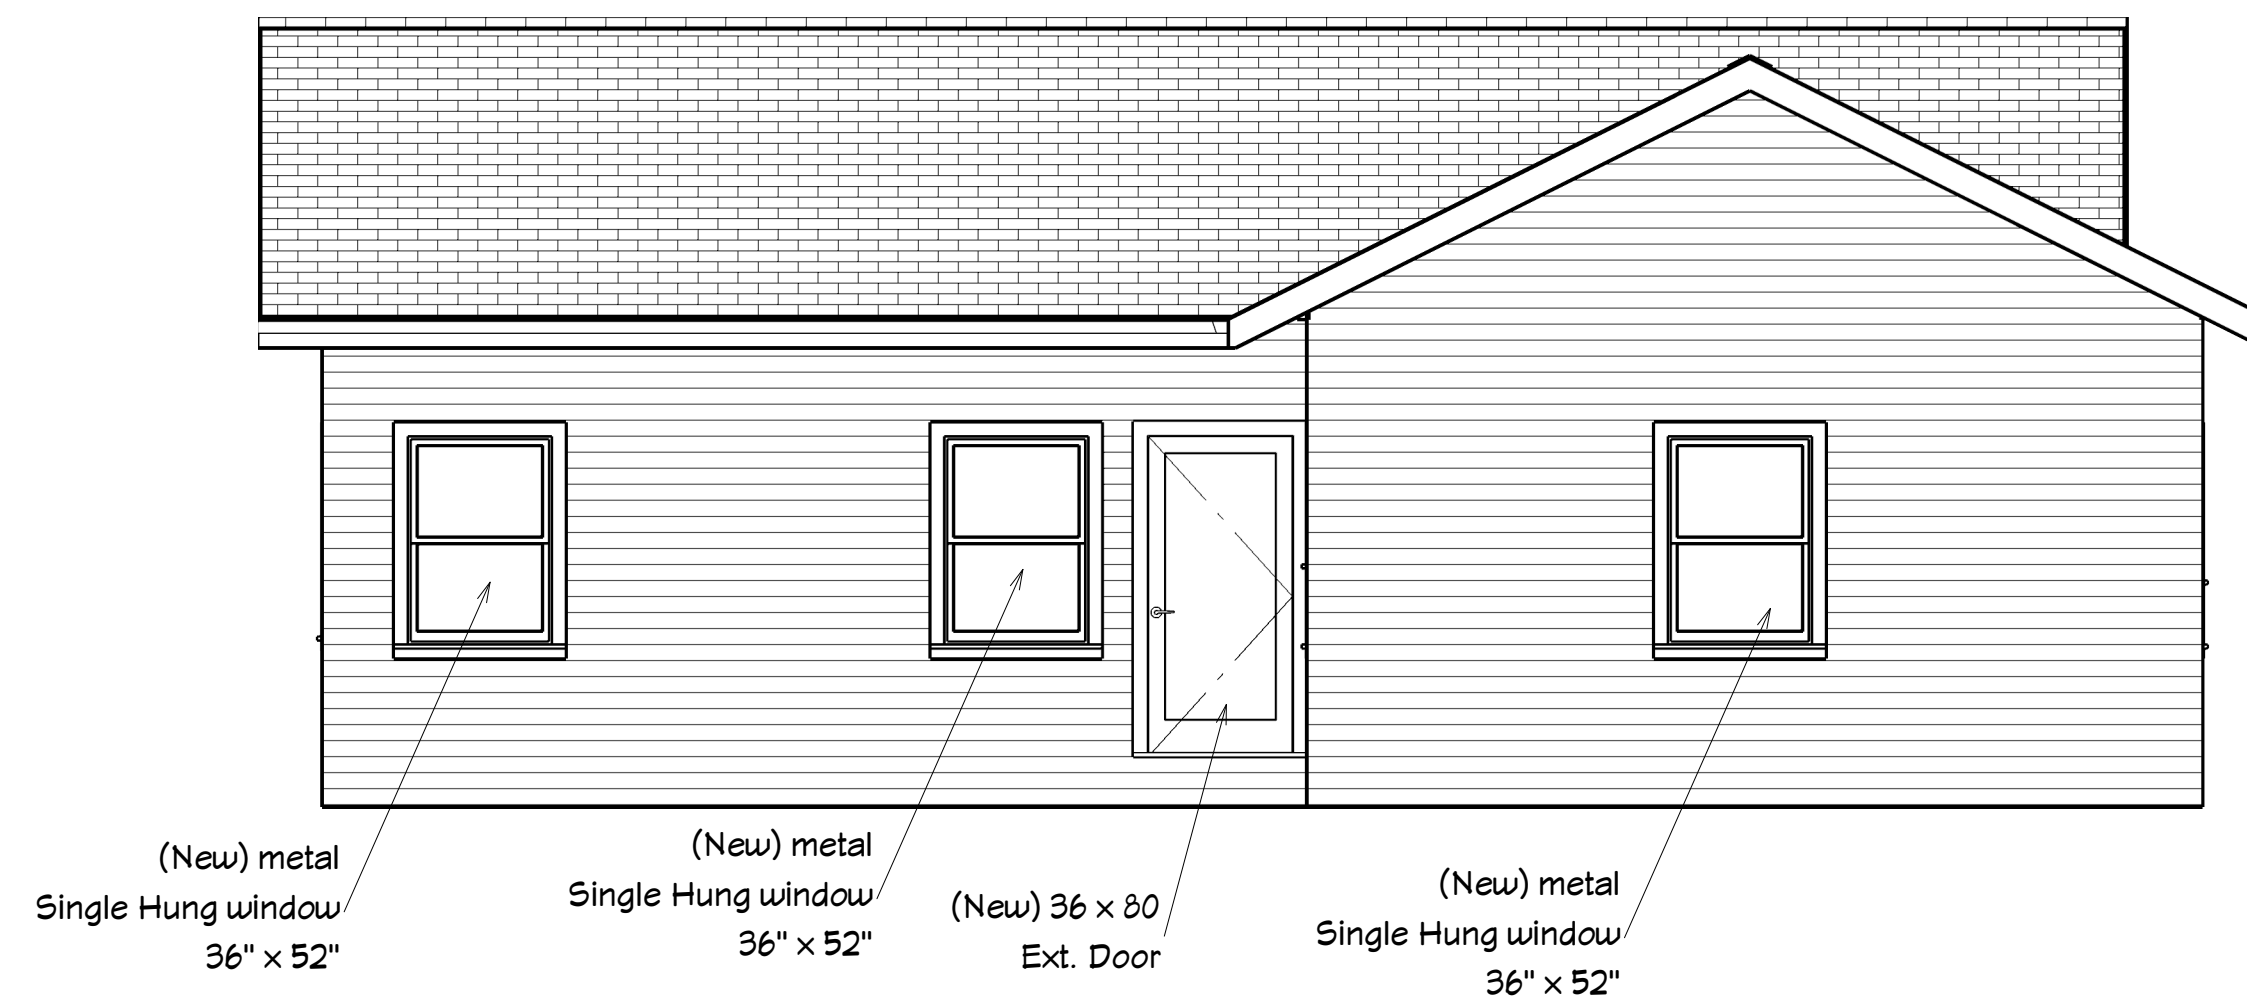
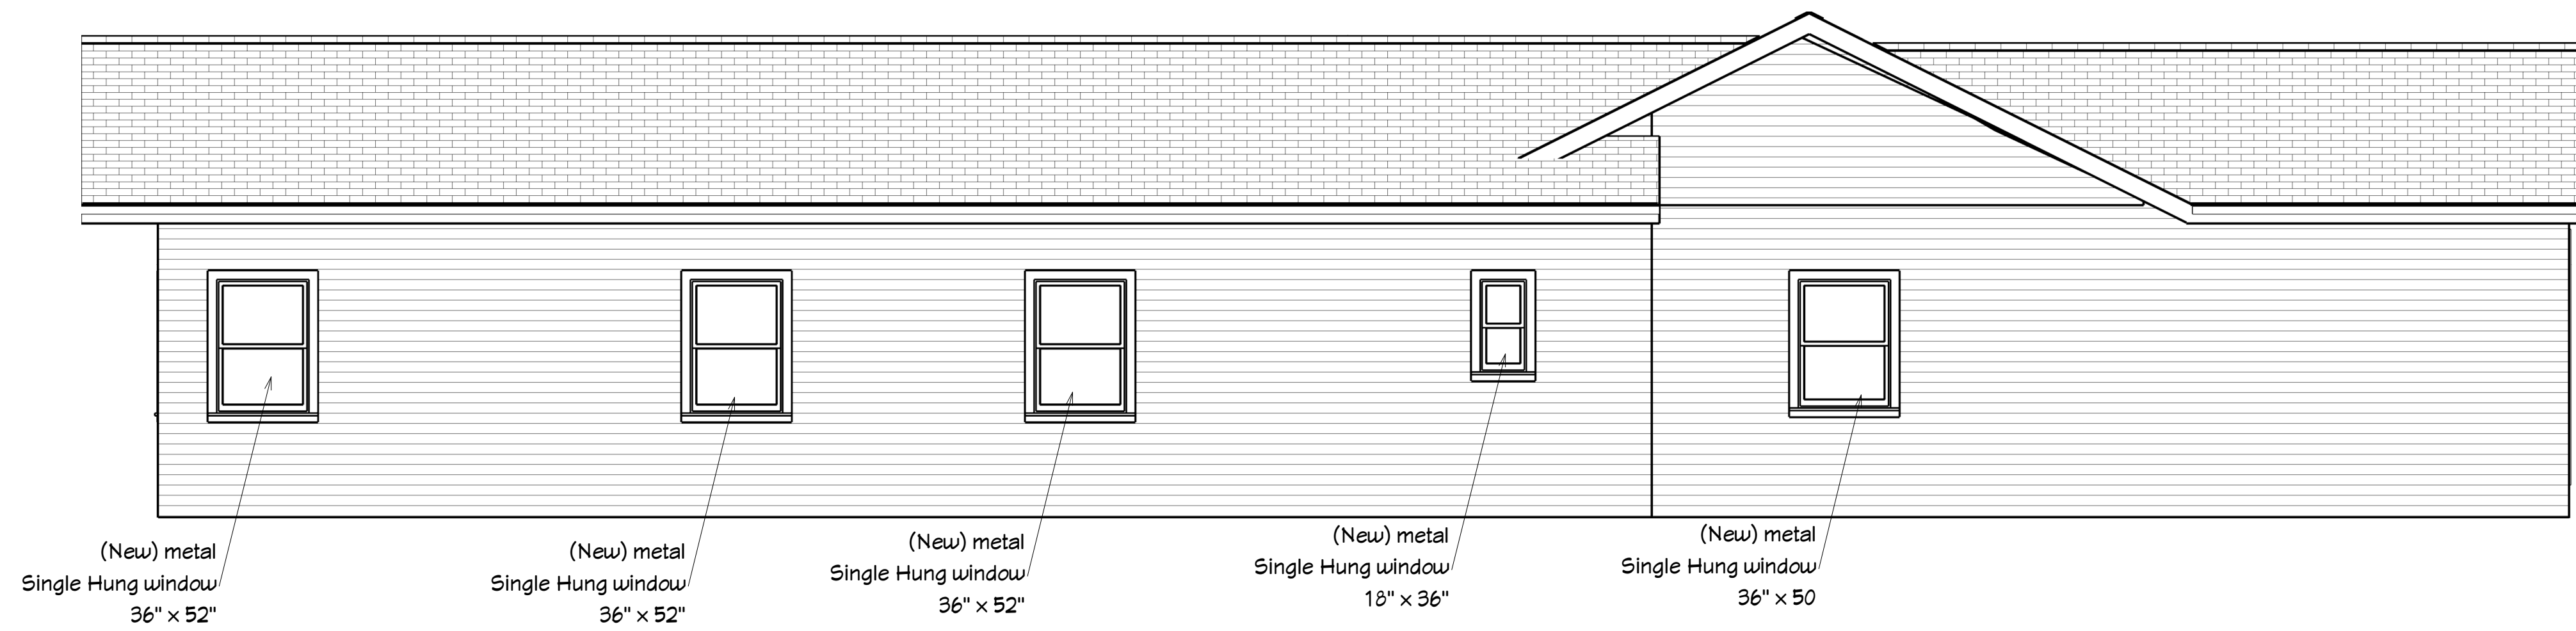
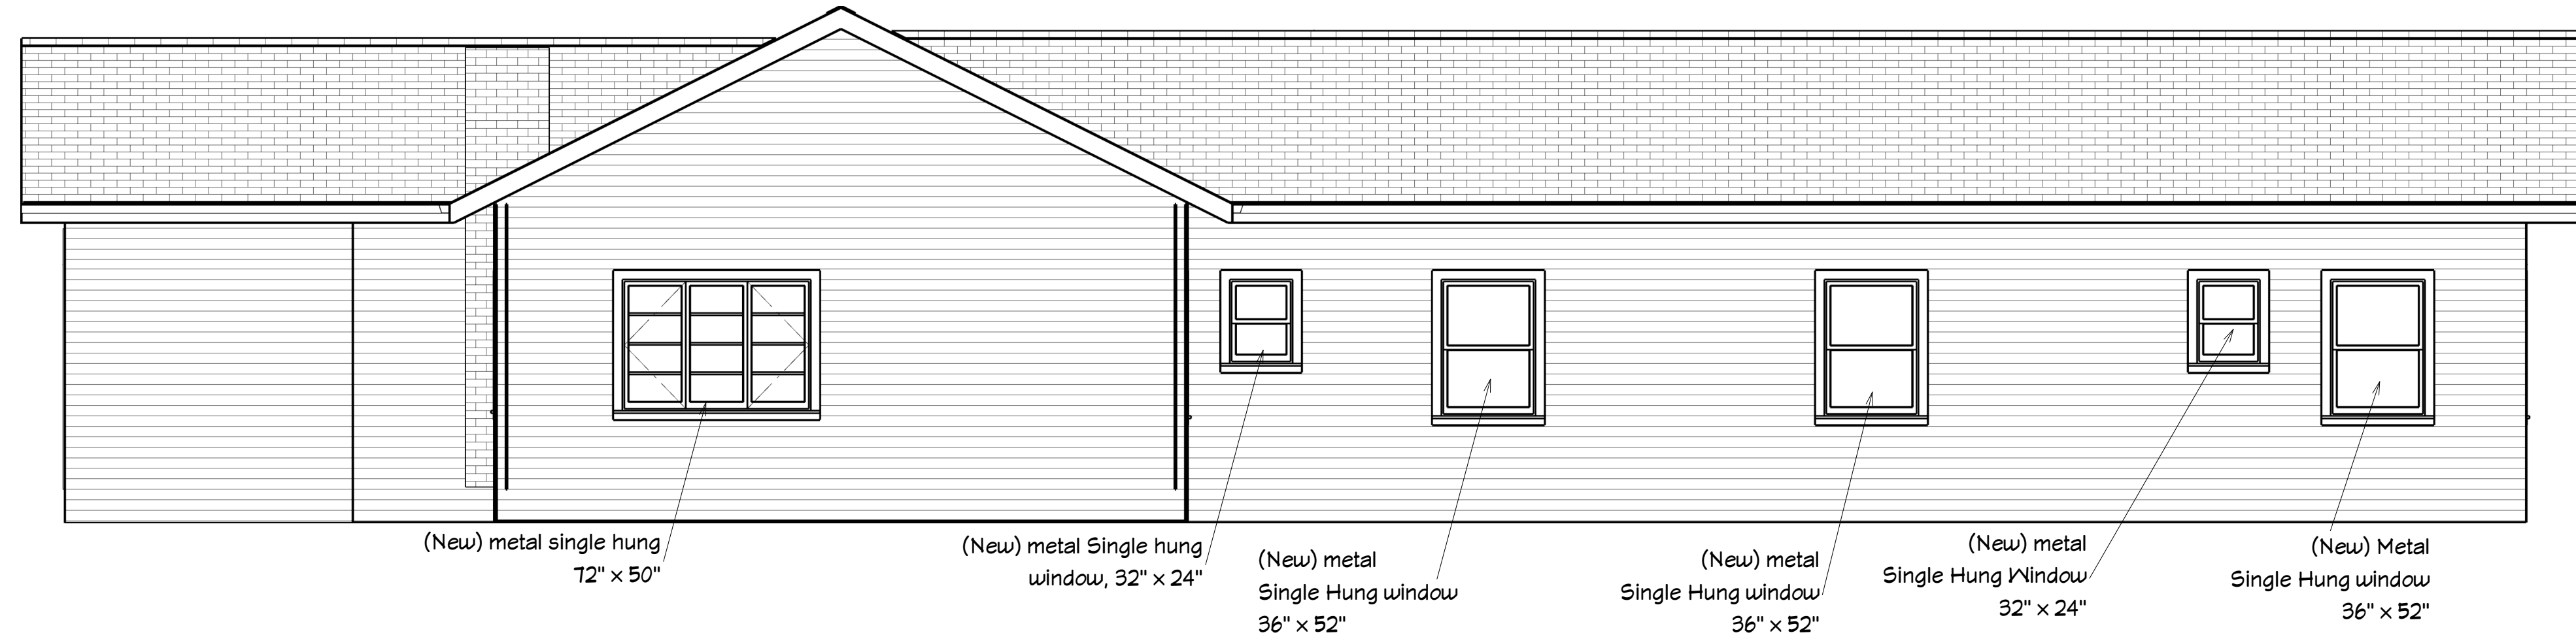


AS PROPOSED - 727 Chautauqua Elevation Sheets

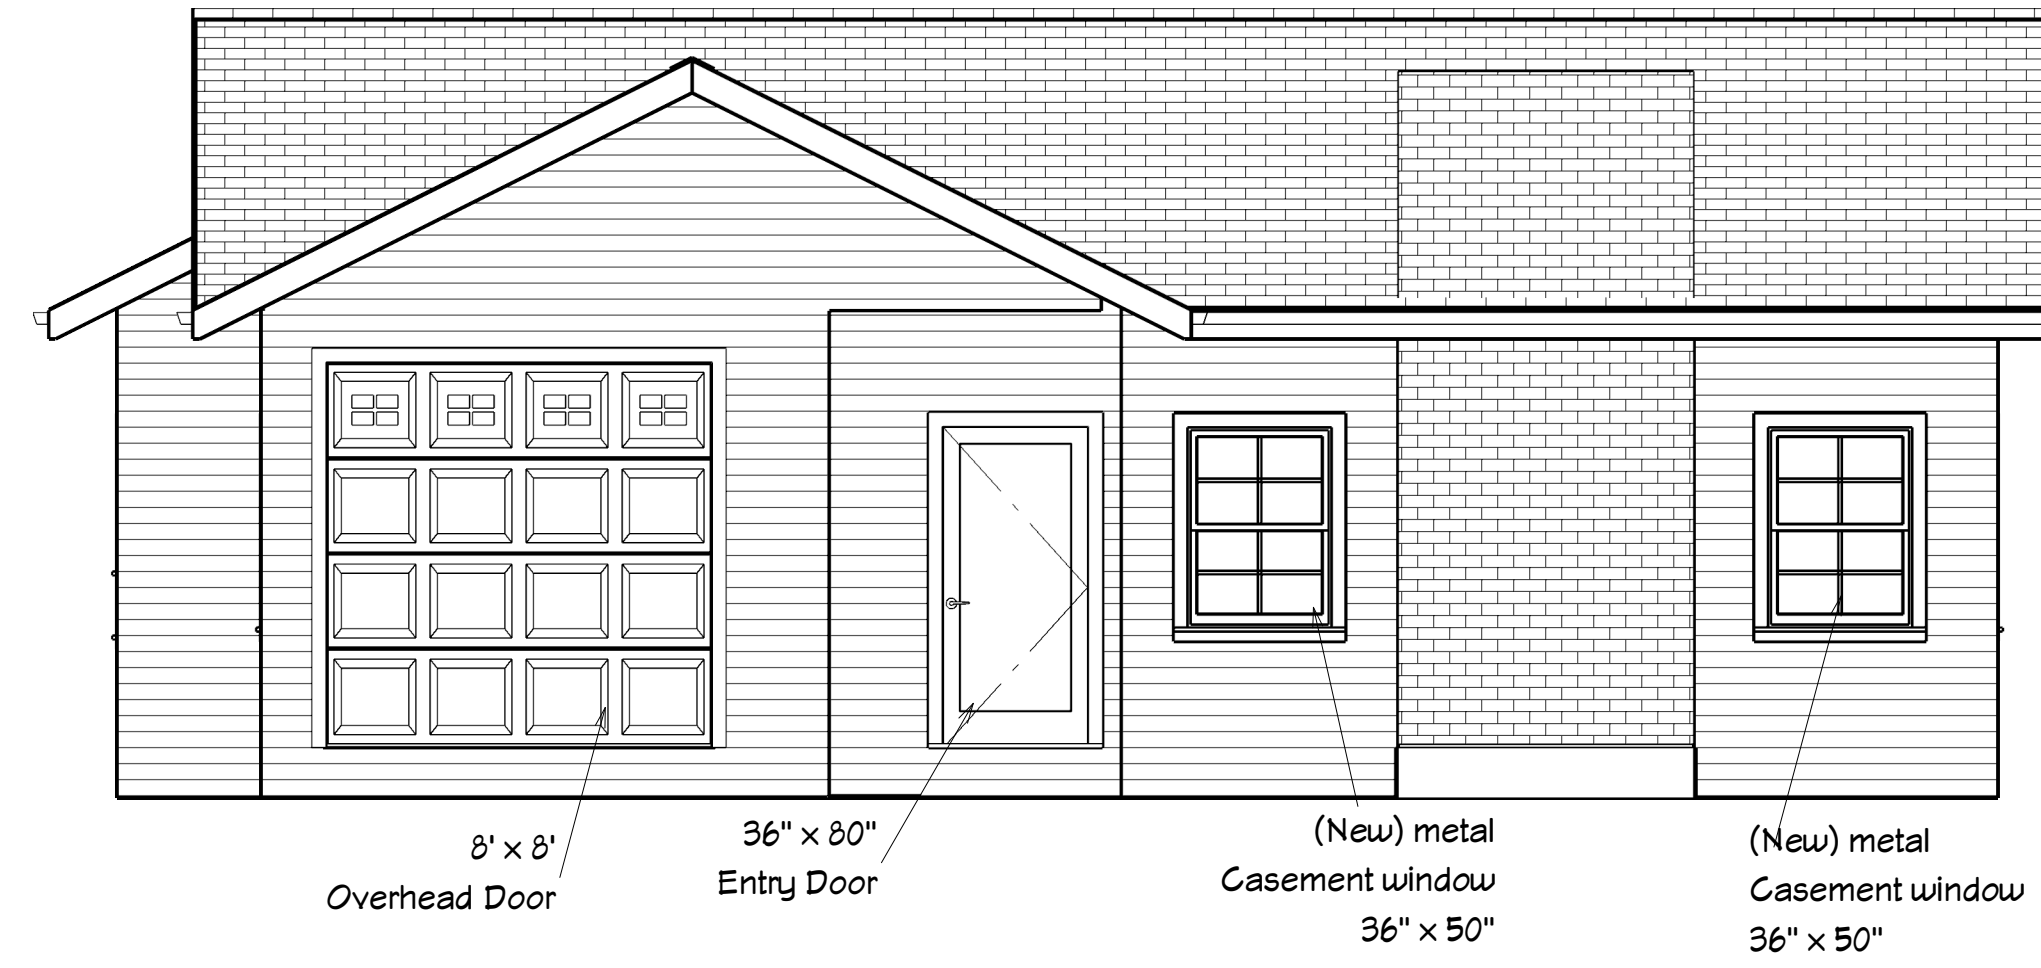

REVISION TABLE	
NUMBER	DATE

727 Chautauqua Ave
Norman, OK

Veneer
(prop): 1570

DRAWINGS PROVIDED BY:

DATE:

9/13/2024

SCALE:

SHEET: