


FINAL PLAT **EAGLE CLIFF WEST SECTION 1** A PART OF THE S. 1/4, SECTION 17, T8N, R2W, 1M, NORMAN, CLEVELAND COUNTY, OKLAHOMA

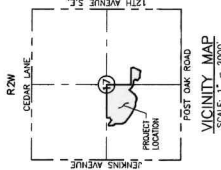


VICINITY MAP
 SCALE: 1" = 200'

- NOTES:**

STORM DRAINAGE DETENTION FACILITY LAYOUT



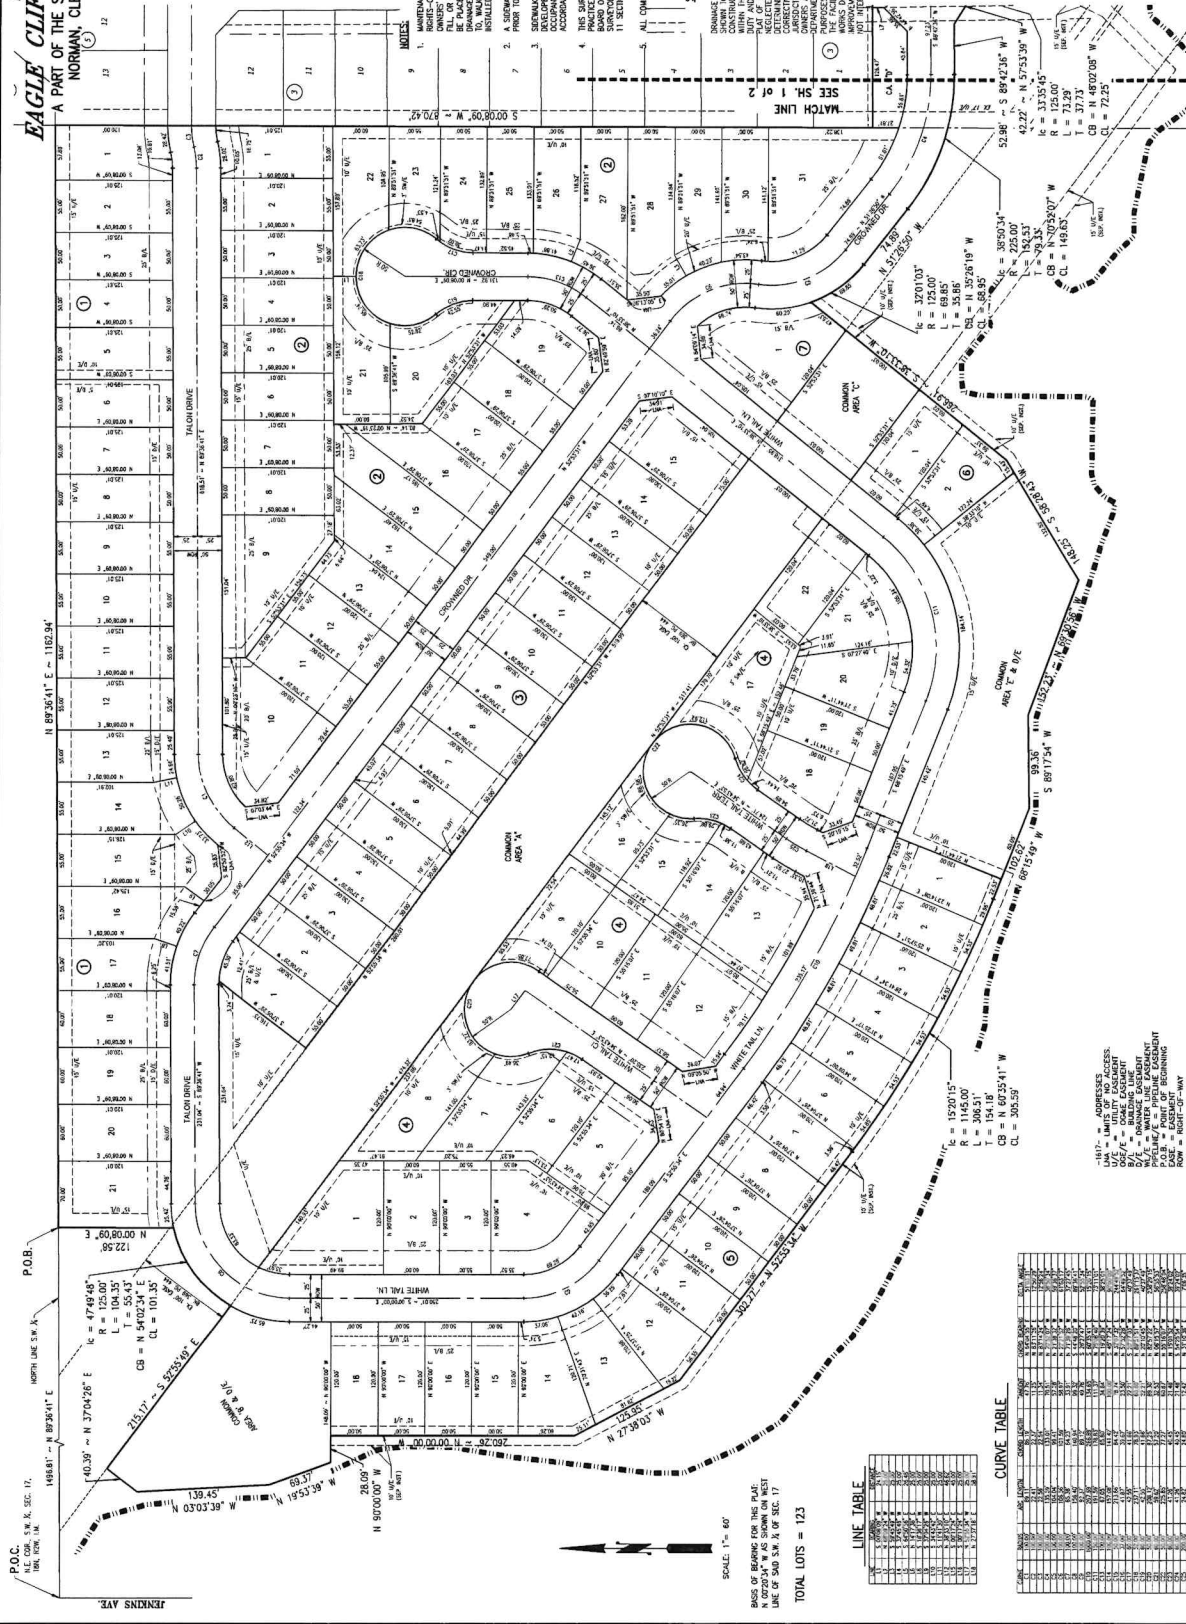

LINE TABLE


CURVE TABLE


NOTE: THE UNIT OF MEASUREMENT SHOWN FOR ALL DIMENSIONS ON THE FINAL PLAT IS U.S. SURVEY FEET.

 Eagle Cliff West Section 1
 Page 1 of 2