



THESE PLANS ARE THE PROPERTY OF JAY HOLMAN DESIGN AND DRAFTING, LLC AND ARE PROTECTED UNDER COMMON LAW COPYRIGHT. THESE PLANS ARE NOT TO BE REPRODUCED, CHANGED OR COPIED IN ANY MANNER WITHOUT THE WRITTEN CONSENT OF JAY HOLMAN DESIGN AND DRAFTING, LLC. I HEREBY GRANTS A LICENSE FOR A ONE TIME USE OF THIS PLAN.

VERIFY ALL CONDITIONS AND DIMENSIONS AT THE JOB SITE AND NOTIFY THE DESIGNER OF ANY DIMENSIONAL ERRORS, OMISSIONS OR DISCREPANCIES BEFORE BEGINNING OR FABRICATING ANY WORK. DO NOT SCALE THESE DRAWINGS. 4/27/2023



DWTN FLATS  
 LOT 10 & 11  
 223 W. MAIN  
 NORMAN, OK

**JAY HOLMAN**  
 DESIGN AND DRAFTING  
 517 LIBERTY LANE SUITE 150  
 EDMOND OKLAHOMA 405.715.1932

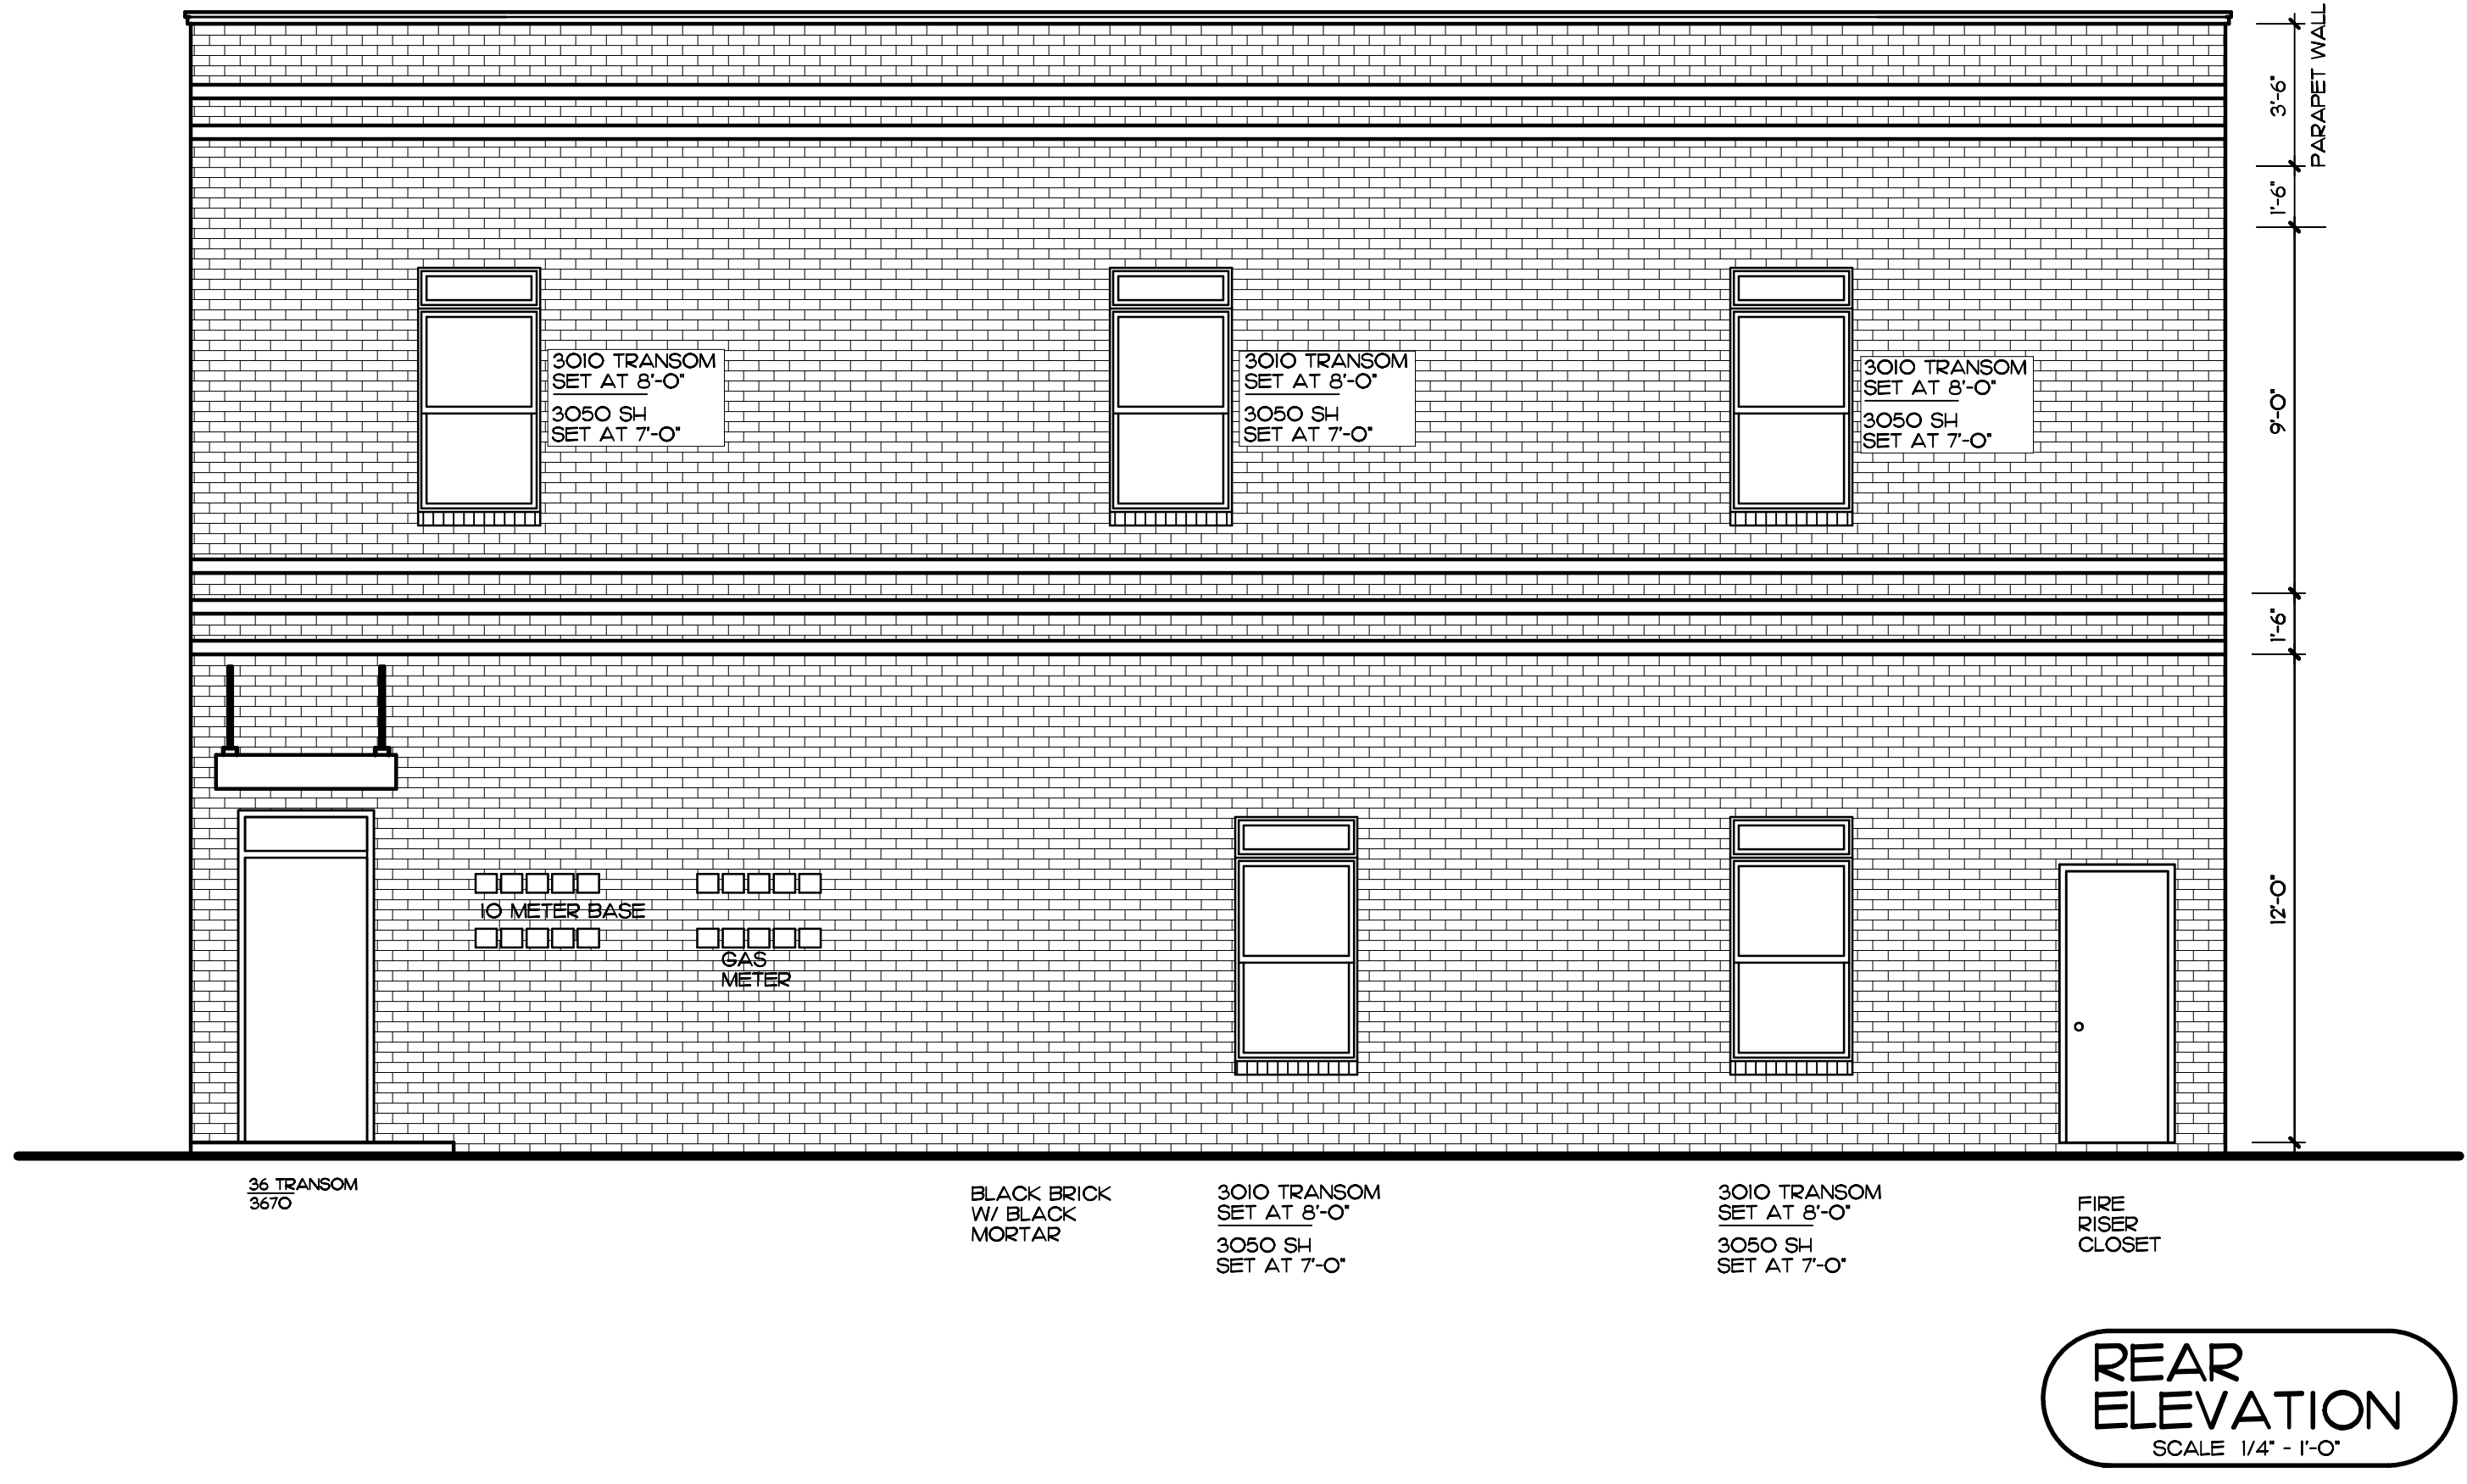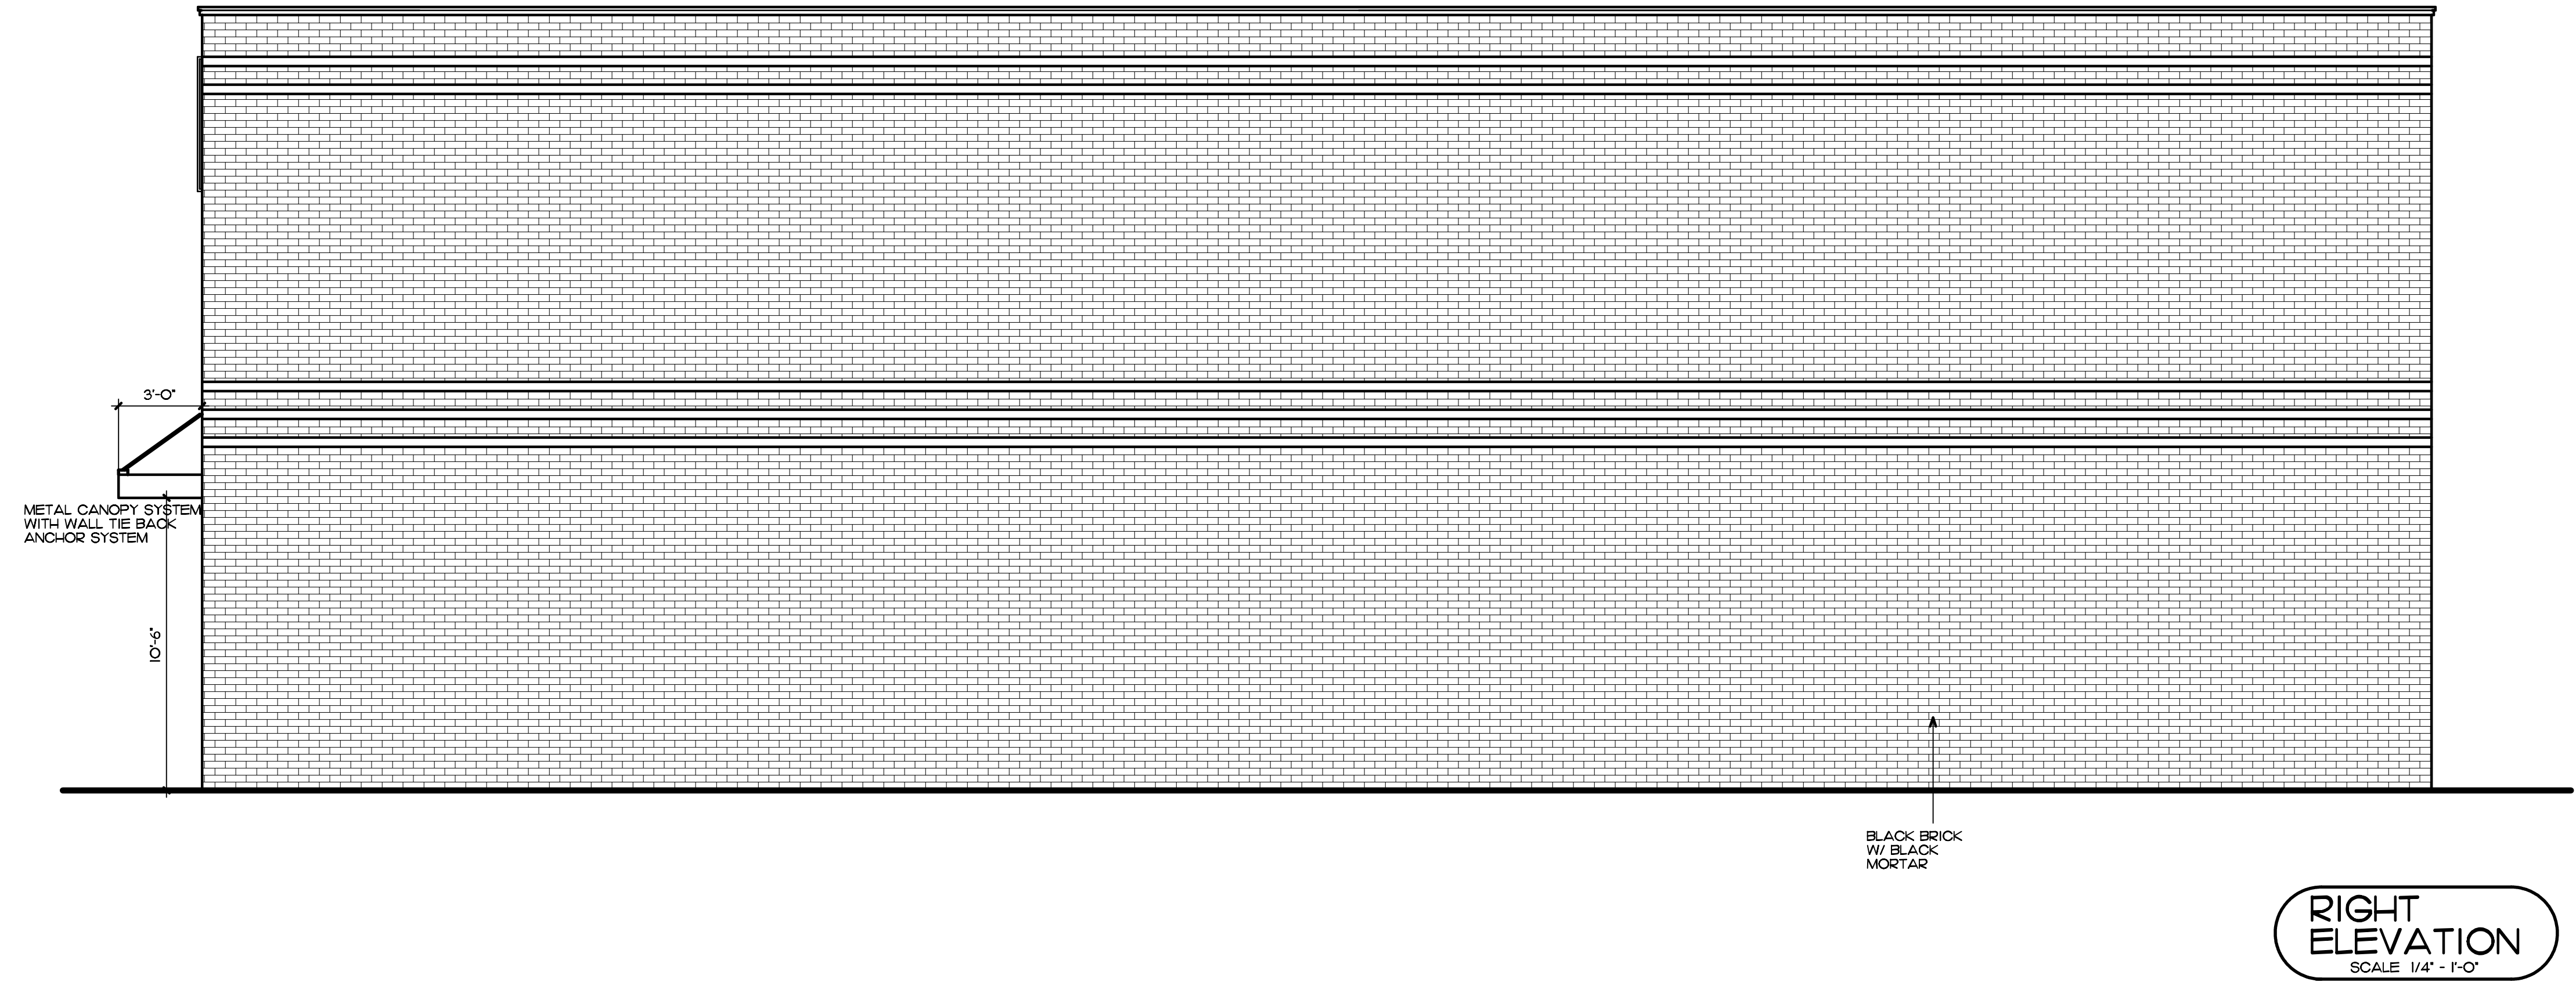

FLAT # 1	618 SF
FLAT # 2	963 SF
FLAT # 3	630 SF
FLAT # 4	664 SF
FLAT # 5	622 SF
FLAT # 6	675 SF
FLAT # 7	727 SF
FLAT # 8	1030 SF
RETAIL SPACE	1170 SF
<b>TOTAL VENEER</b>	<b>5833 SF</b>