



FINAL REPORT



PRODUCE FOR:

COX COMMUNICATIONS


JENKINS AVE. & CONSTITUTION AVE. REALIGNMNET

PRODUCED ON:

JULY 28, 2023

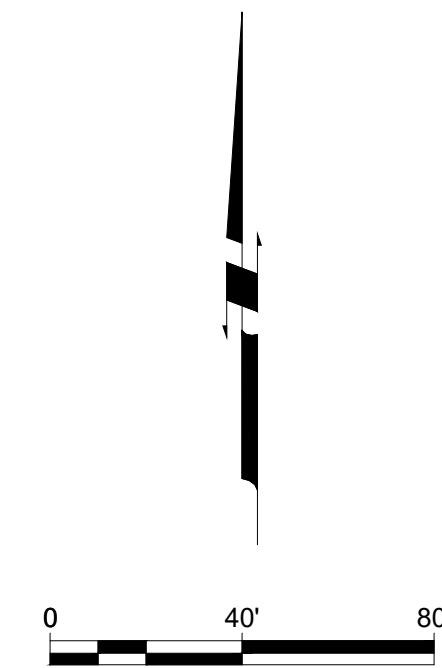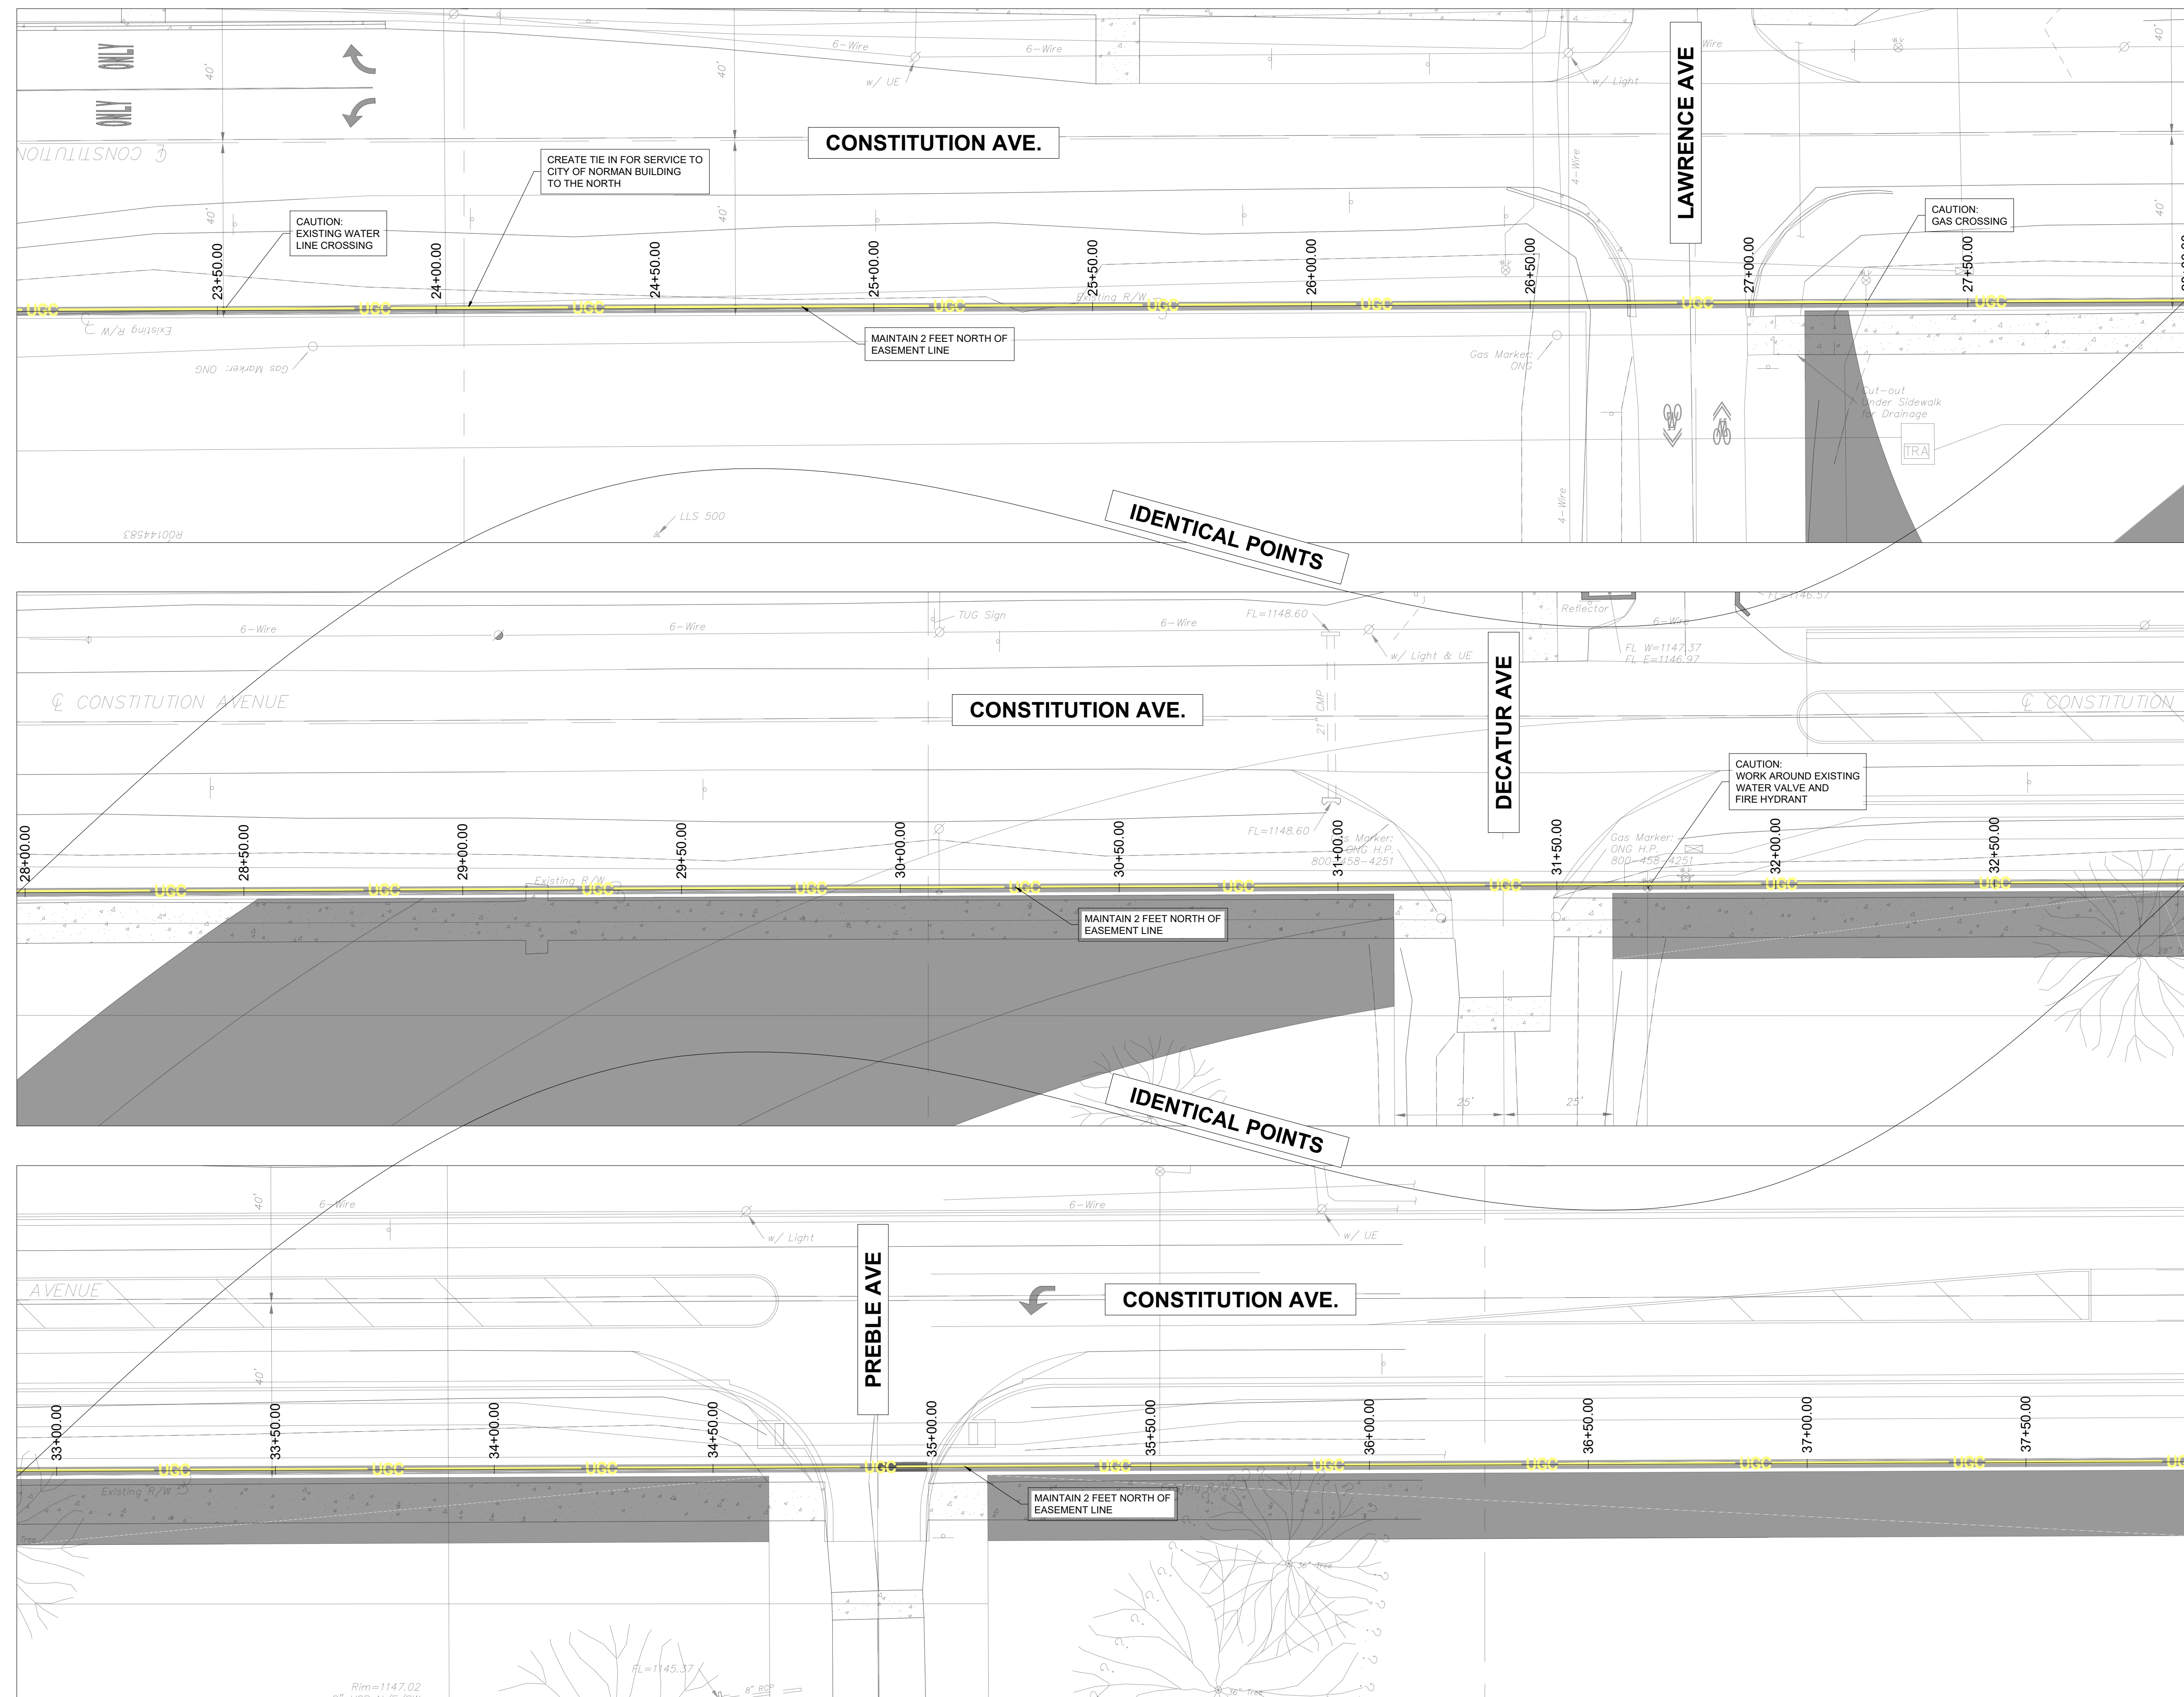

Copyright © 2023 Johnson & Associates

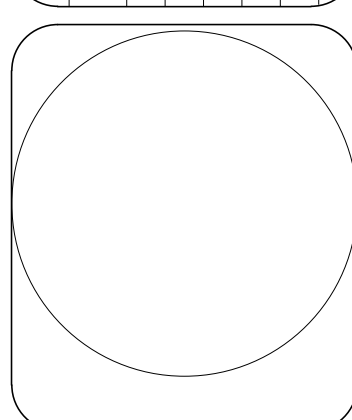[illegible]

JA Utility Exploration
1 E Sheridan Ave., Suite 200
Oklahoma City, OK 73104
(405) 235-8075 FAX (405) 235-8078 www.jaokc.com
Certificate of Authorization #1484 Exp. Date: 06-30-2021

• ENGINEERS • SURVEYORS • PLANNERS •



JENKINS RELOCATE

CITY OF NORMAN, CLEVELAND COUNTY, OKLAHOMA


COX COMMUNICATIONS

UNDERGROUND RE-ALIGNMENT

Proj. No.: 1114
Date: 07/28/23
Scale: 1"=40'
Checked By: CE
Approved By:

SHEET NUMBER

4 of 5

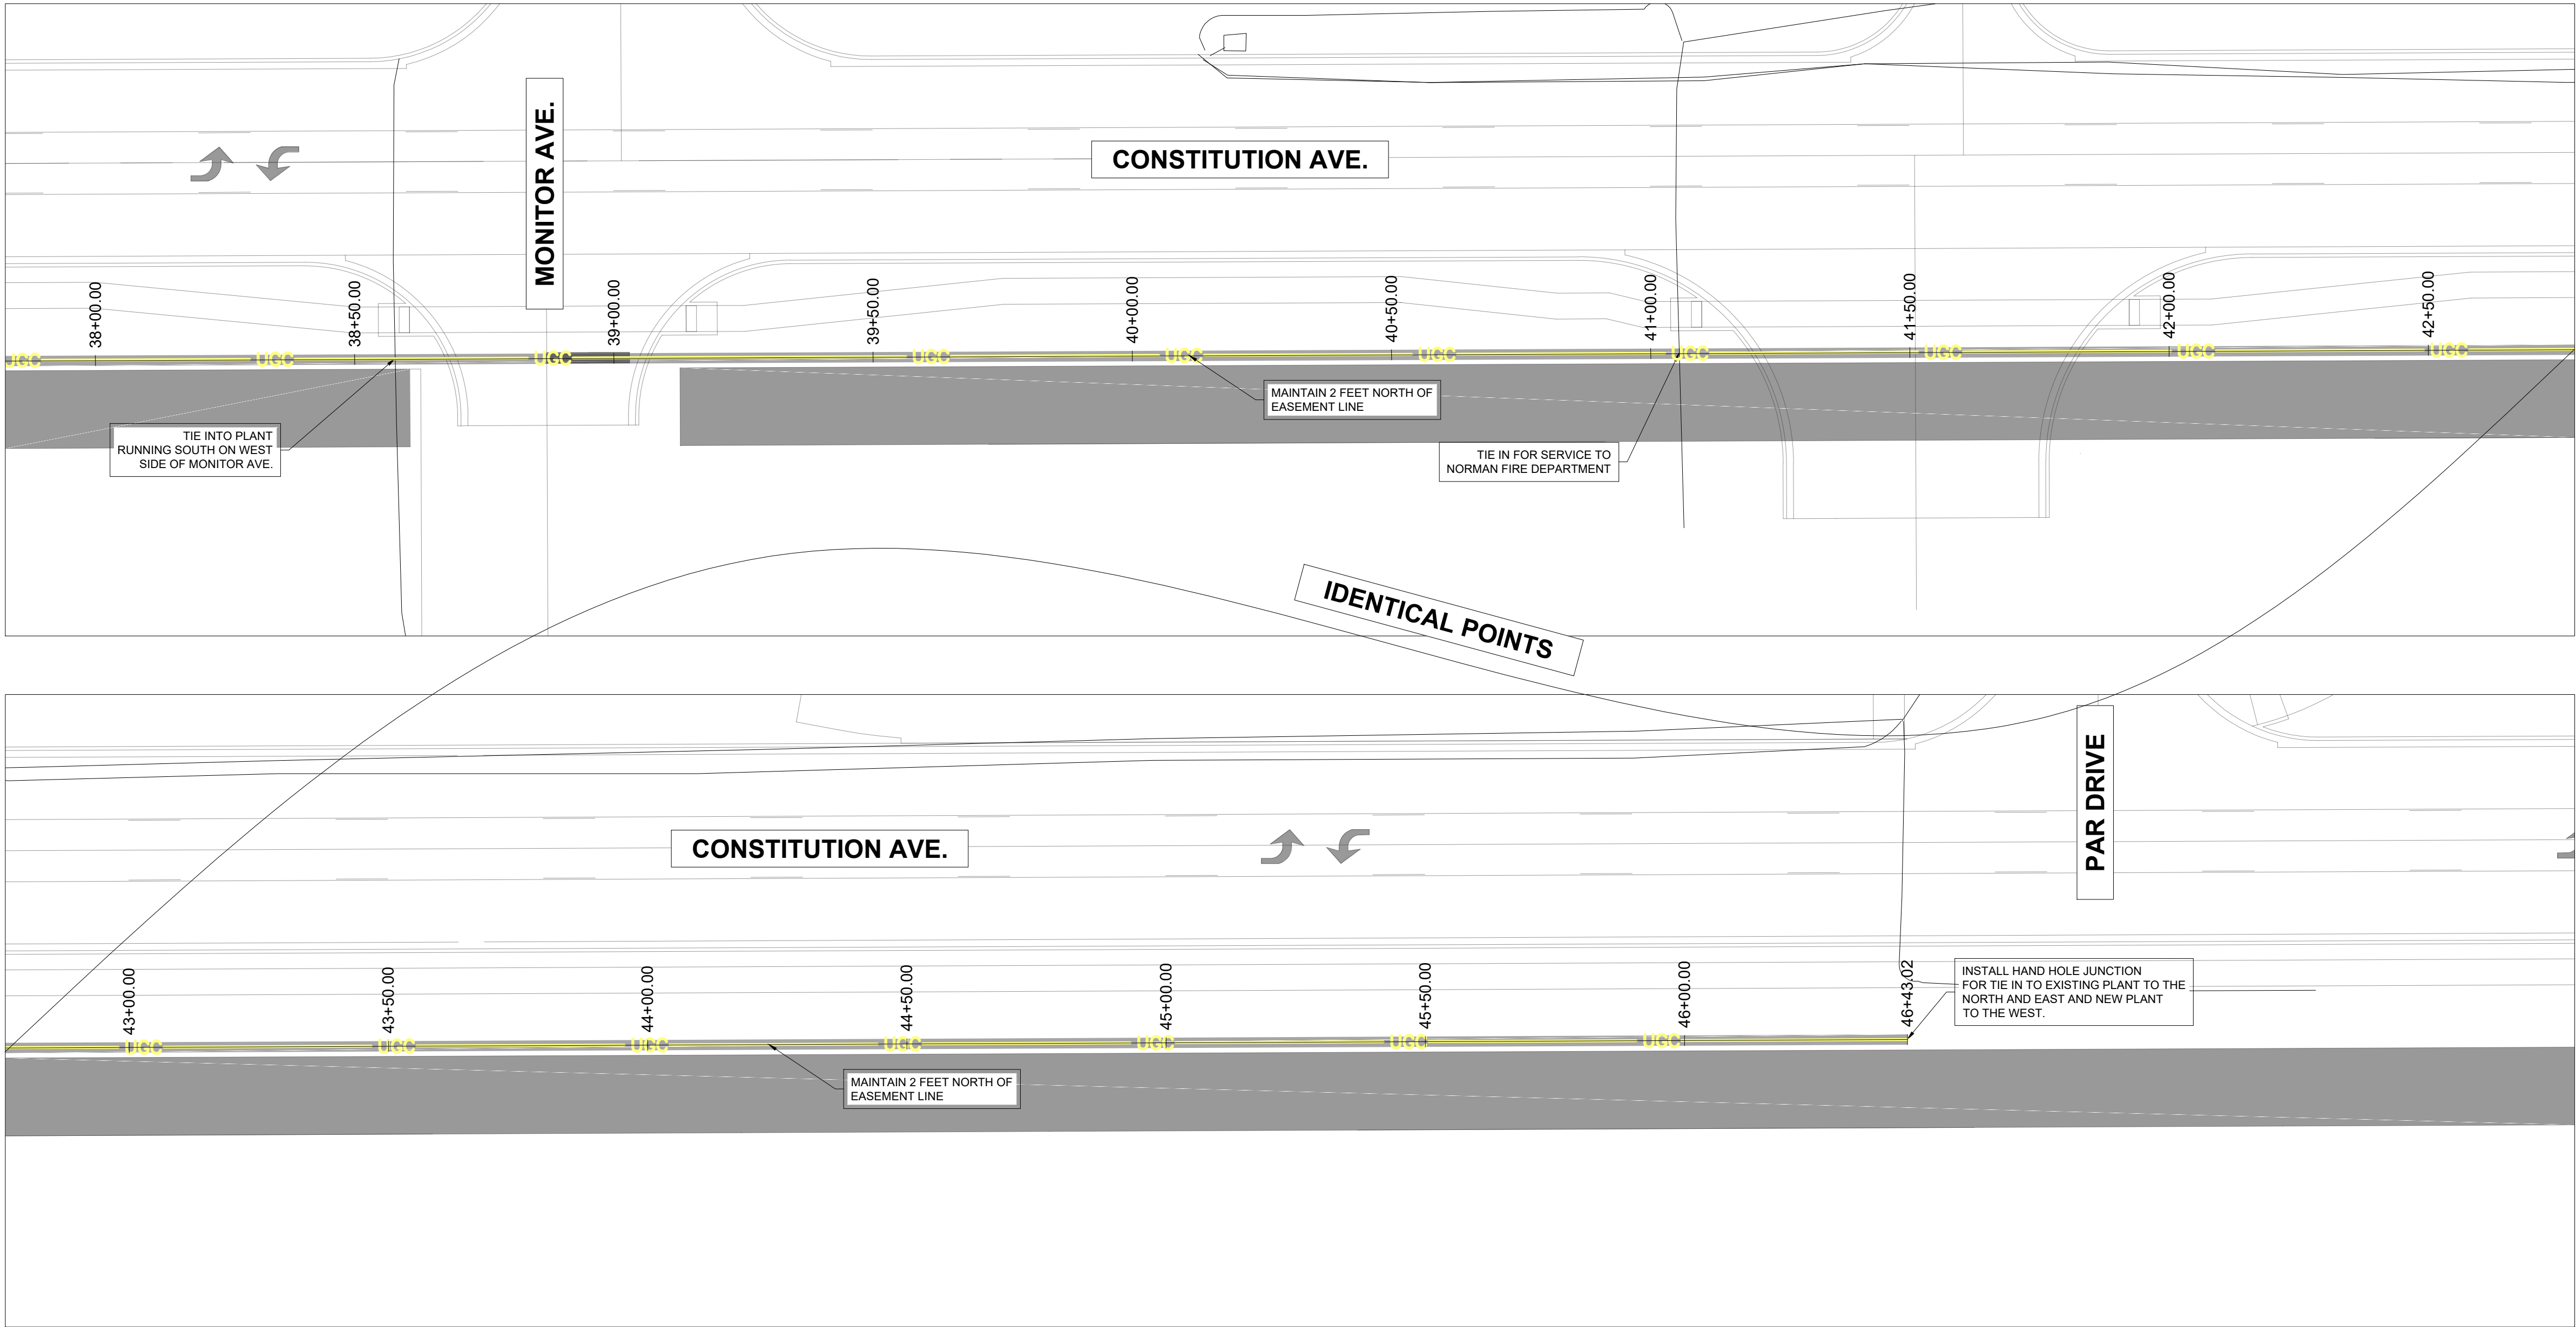

X:\1114 - Jenkins Ave\Civil 3D\1114 - WORKING.dwg, 7/28/2023 10:06:11 AM, _DWG To PDF.pc3

Proj. No.: 1114
Date: 07/28/23
Scale: 1"=40'
Checked By: CE
Approved By:

SHEET NUMBER
5 of 5

JENKINS RELOCATE
CITY OF NORMAN, CLEVELAND COUNTY, OKLAHOMA
COX COMMUNICATIONS
UNDERGROUND RE-ALIGNMENT

JA & E
UTILITY EXPLORATION
1 E. Sheridan Ave., Suite 200
Oklahoma City, OK 73104
(405) 235-8075 FAX (405) 235-8078 www.jae.com
Certificate of Authorization #1424 Exp. Date 05-31-2021
• ENGINEERS • SURVEYORS • PLANNERS •

REVISIONS	
NO.	DESCRIPTION

