


Staff Submitted

Addition: Summit Valley 3

Site Plan Approved With Building Permit

**Nathan May Reviewed for
Code Compliance**
04/02/2025 8:12:52 AM

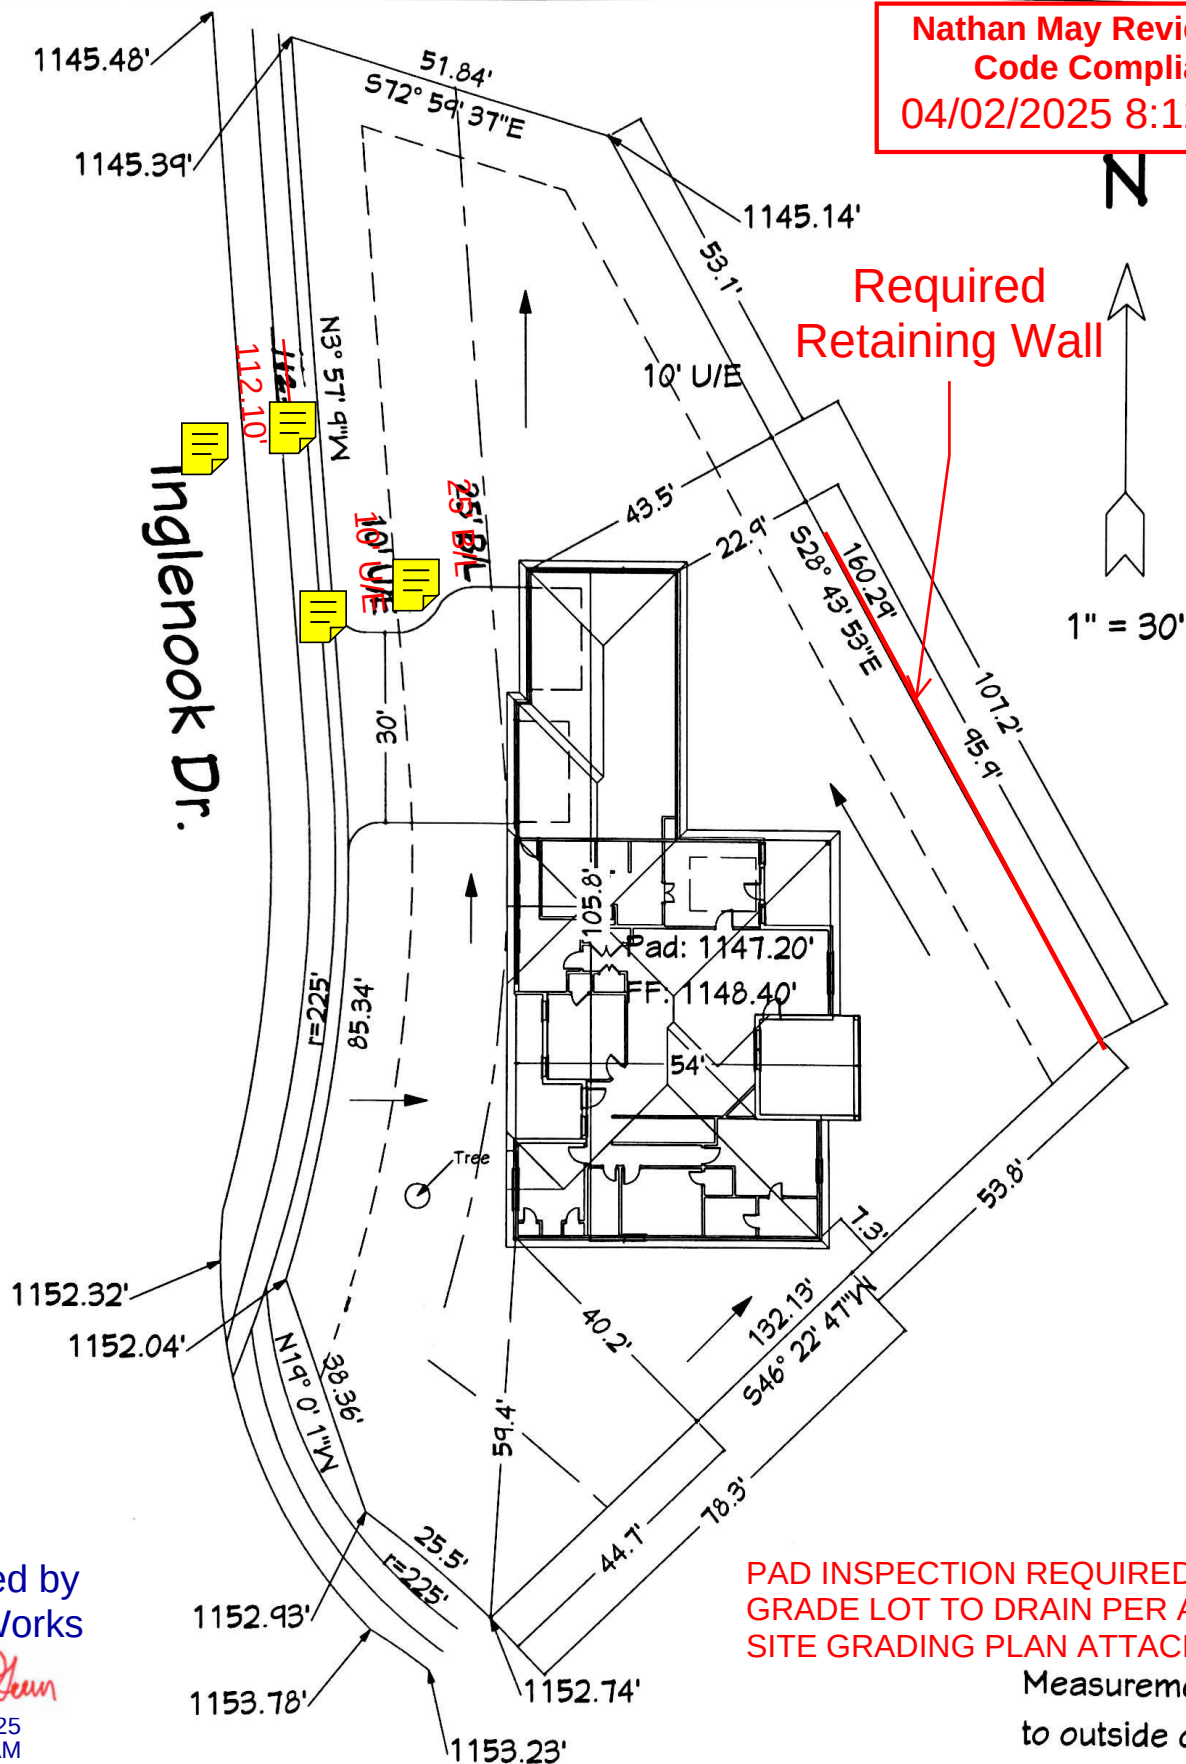

Approved by
Public Works

Lauren Gunn

03/31/2025
8:19:09 AM

PAD INSPECTION REQUIRED
GRADE LOT TO DRAIN PER APPROVED
SITE GRADING PLAN ATTACHED

Measurements are
to outside of stemwall