


ATTACHMENT A

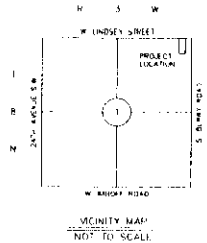

SURVEYOR'S CERTIFICATE

(I, Ryan Woudson, a Registered Professional Land Surveyor, do hereby certify, as of the date shown herein that I or others under my direct supervision have made a careful survey of a tract of land described as follows:

This is to certify that the map or photo and the survey on which it is based were made in accordance with the 2021 Minimum Standard Federal Register for ALTA/NSPS Land Title Surveys, jointly established and accepted by ALTA and NSPS and includes items 1, 2, 3, 4, 10, 11, 12,8



Ryan R Eversman 6/30/2021
Ryan R Eversman LATS
RCE 1581

This plot of *Burns* meets the Minimum Technical Standards as adopted by the Board of Registration for Professional Engineers and Land Surveyors for the State of Oklahoma.

GENERAL NOTES

Point of entry for this survey is S89°54'29"E along the North line of the NE 1/4 of Section 9, Township 18 North, Range 3 West of the Indian Meridian, Oklahoma State Plane Coordinate System, North Zone, NAD83 (2011) AZE NE 1.

Subject properly has direct access and access to and from the Porter and the Richmond
it, both of which are public rights of way.

Date of last email 2/24/2021


Site contains 10 regular parking spaces and 1 handicapped parking space.

ZONING


FLOOD


Map No. 49027C028V

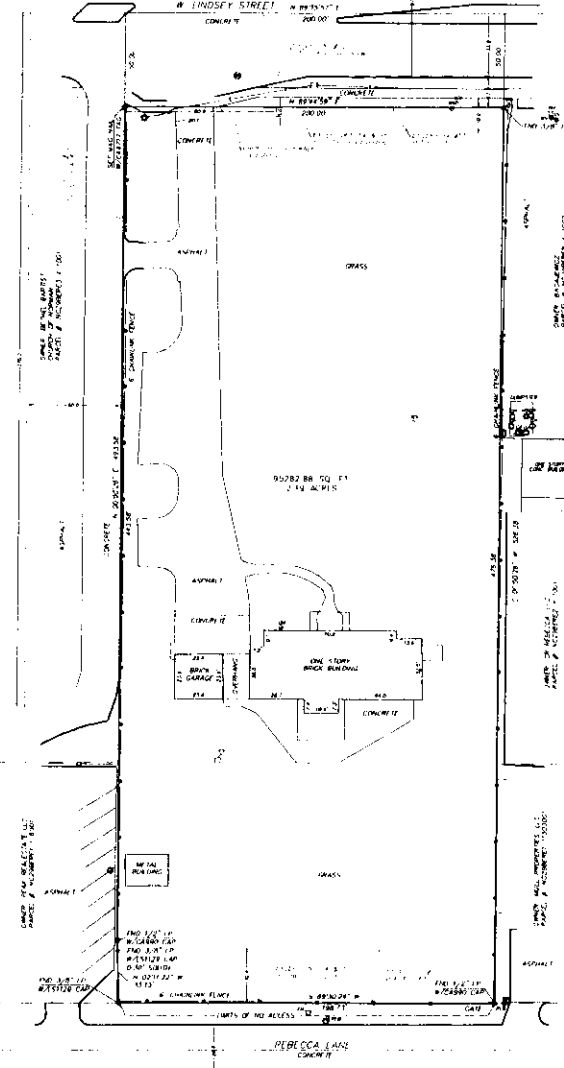[illegible]

NOTES CORRESPONDING TO SCHEDULE B ITEMS

[illegible]


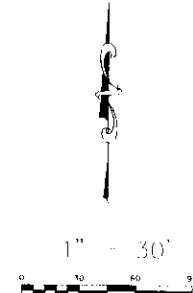

UTILITY STATEMENT

THE UNDISPOSSED UTILITY SHOWING HAVE BEEN OBTAINED FROM FIELD SURVEY INFORMATION AND EXISTING RECORDS. THE SURVEYOR MAKES NO GUARANTEE THAT THE UNDISPOSSED UTILITY SHOWING COMPOSE ALL SUCH UTILITIES IN THE AREA, EITHER IN SERVICE OR ABANDONED. THE SURVEYOR FURTHER DOES NOT WARRANT THAT THE UNDISPOSSED UTILITY SHOWING ARE IN THE EXACT LOCATION INDICATED ALTHOUGH HE FEELS CERTAIN THAT THEY ARE LOCATED AS ACCURATELY AS POSSIBLE FROM INFORMATION AVAILABLE. THE SURVEYOR HAS MADE EVERY REASONABLE EFFORT TO OBTAIN THE ABOVE INFORMATION.

1300 W. LINDSEY STREET
NORMAN, OKLAHOMA 73069
ALTA/NSPS LAND TITLE SURVEY

3121 E. SORGHUM MILL ROAD
EDMOND, OK 73034
PH: (405) 821-5656
web site: www.oklahoma-surveys.com
email: ryan@oklahoma-surveys.com
CA #4217 EXPIRES JUNE 30, 2023



PARTY SHEET NO.	NUMBER	REVISIONS	DATE
FORM BY 600	1	CONSTRUCTION	1/16/71
CHECKED BY 600			
PROJECT NUMBER 1496			
SHEET 1 OF 1			