
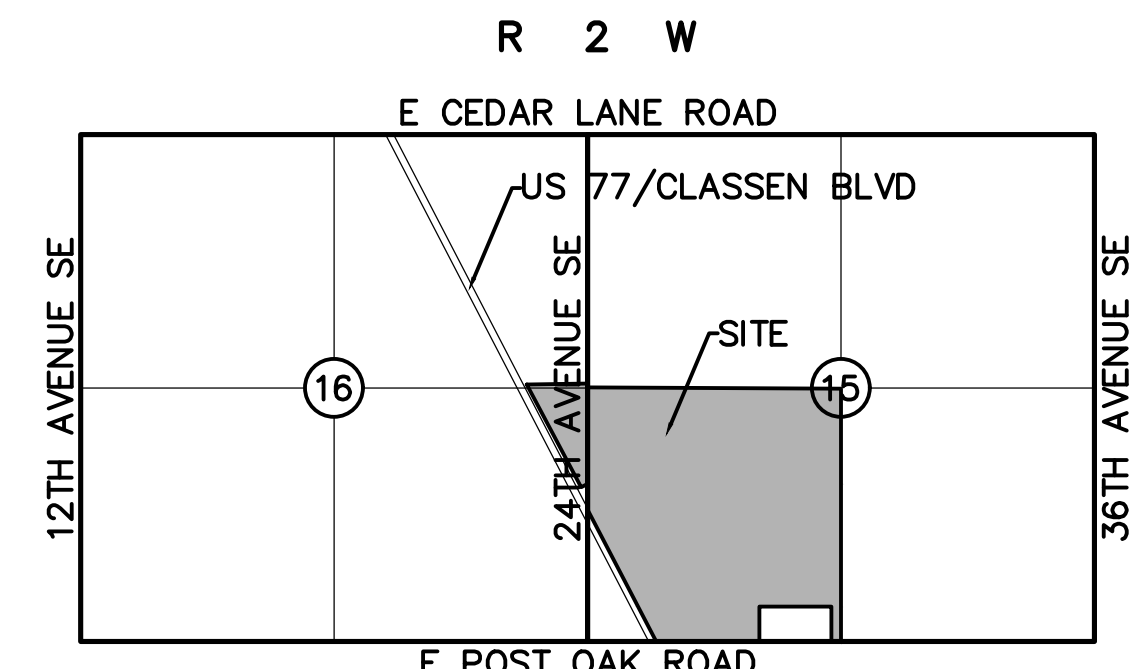



NOTE:
EXISTING UTILITY COMPANIES TO
RETAIN EXISTING RIGHTS UNTIL
FACILITIES RELOCATED.

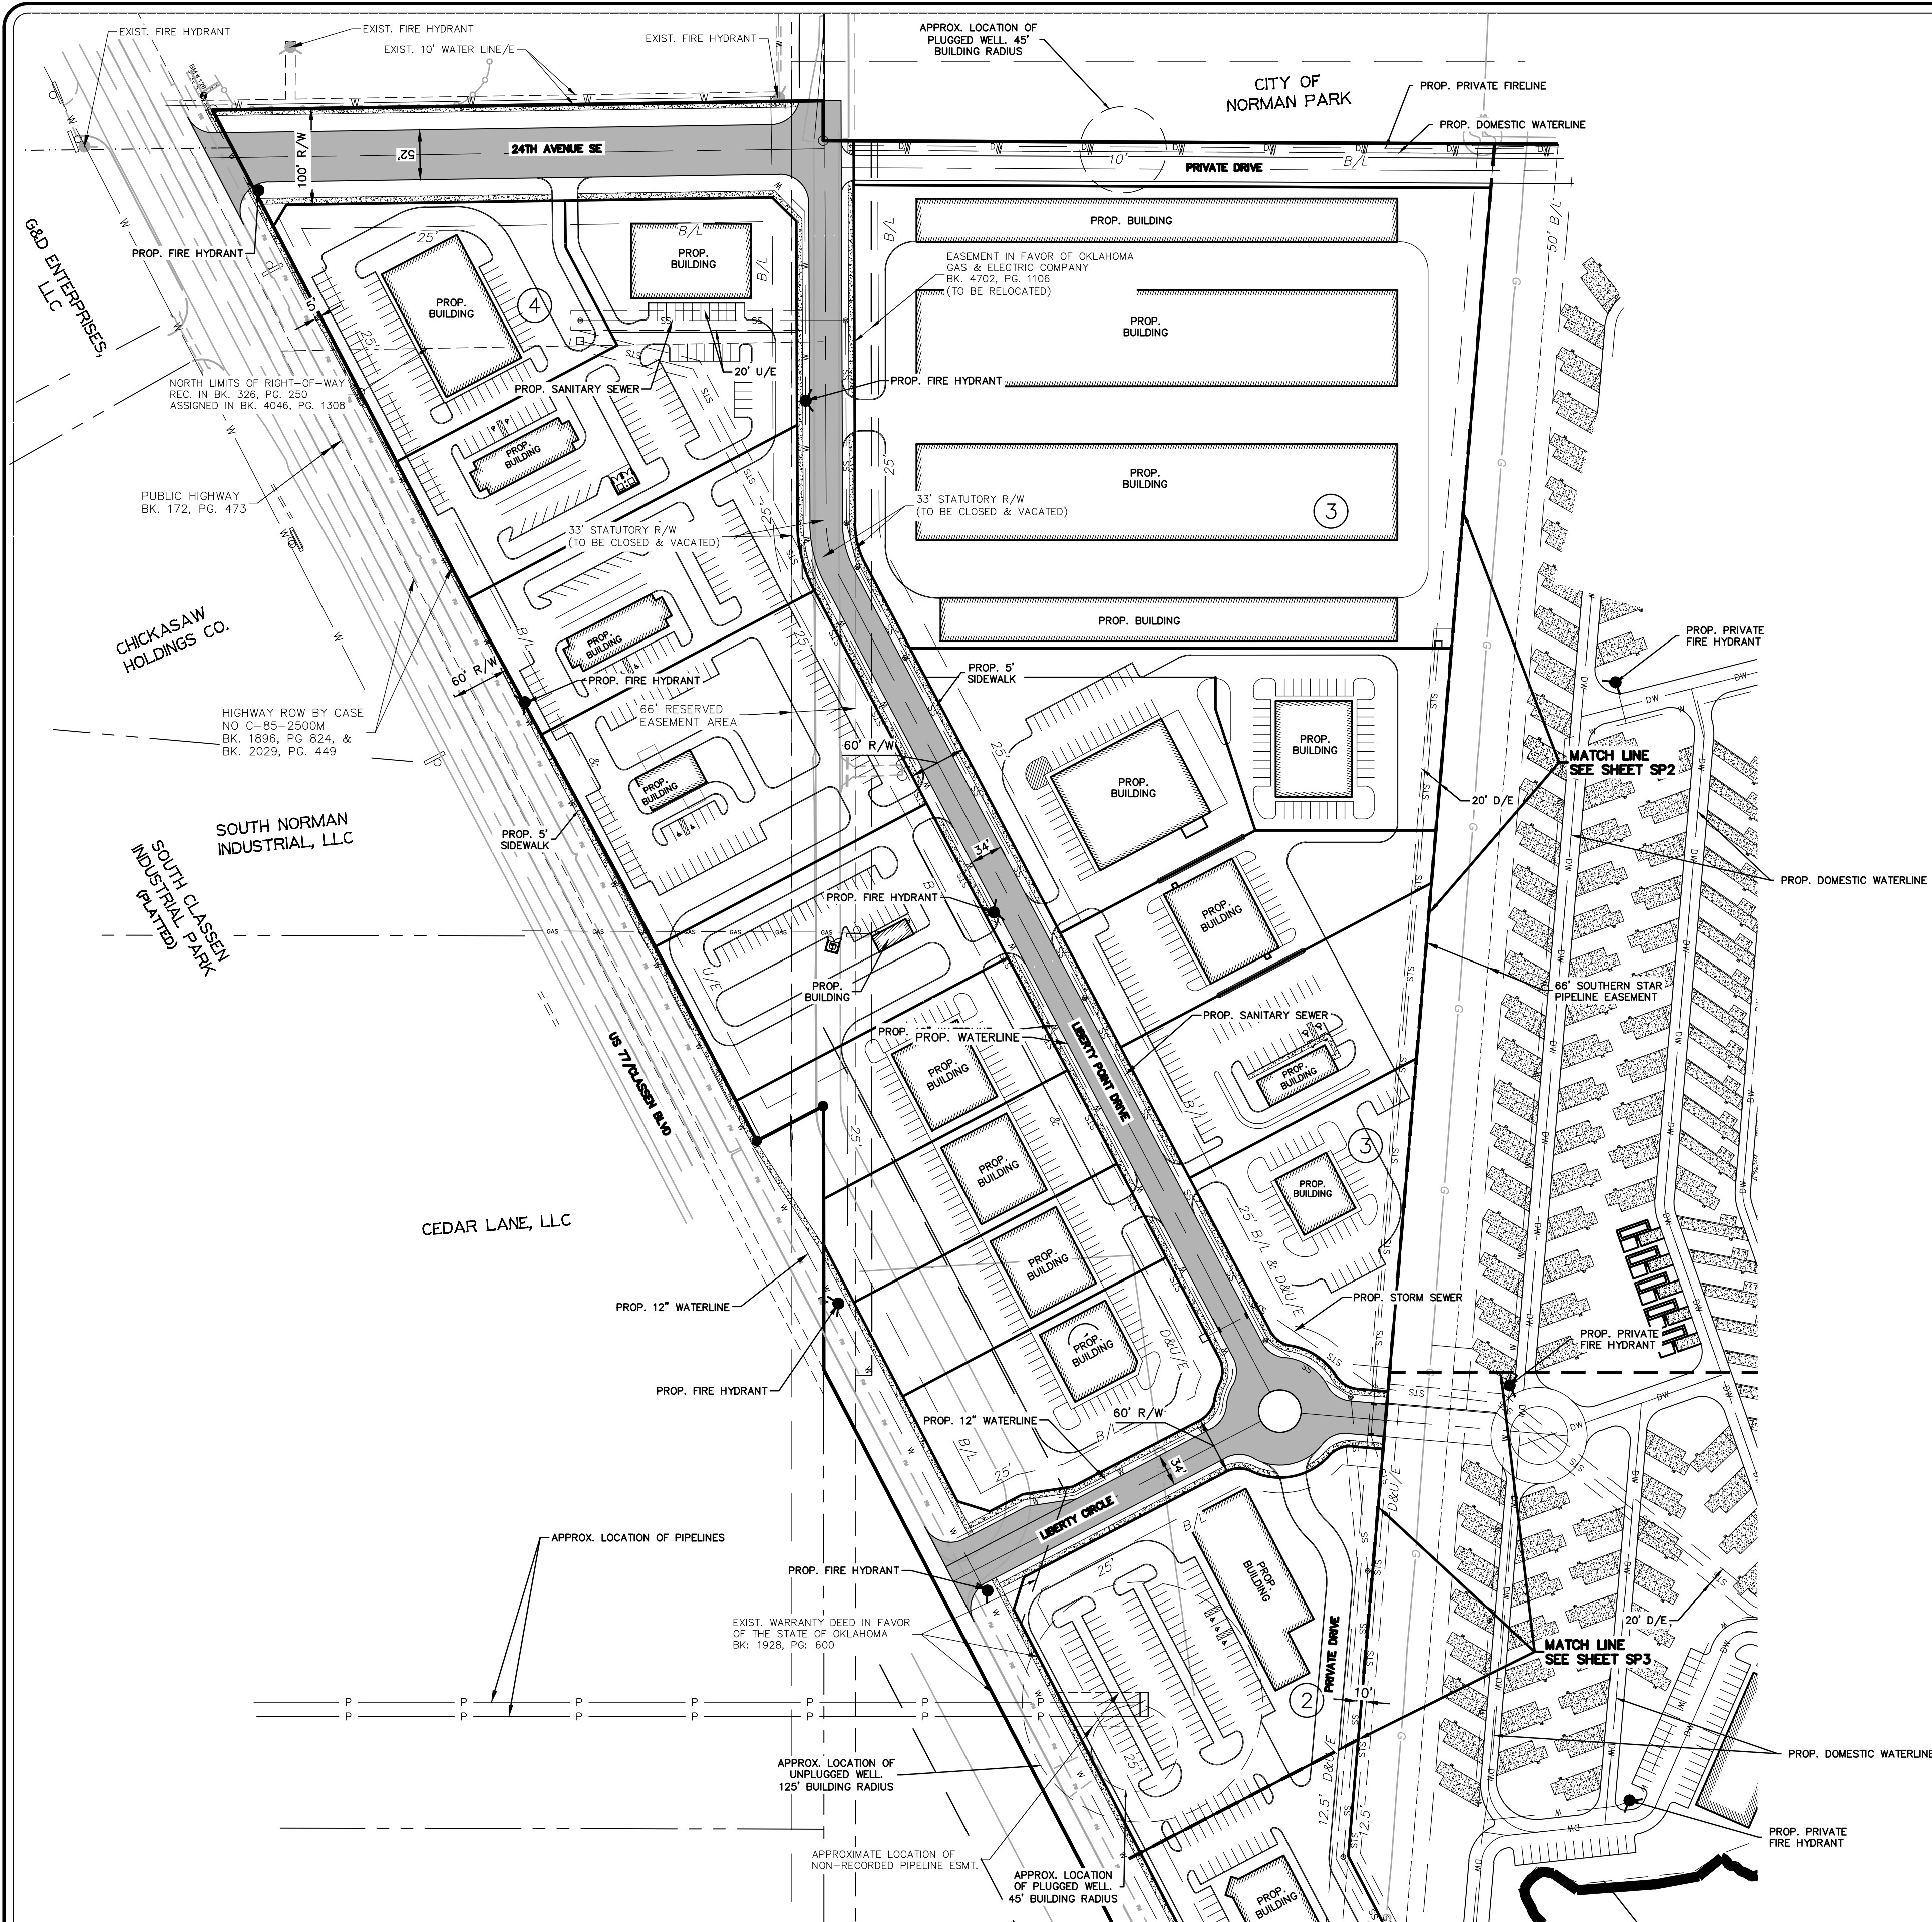


LIBERTY POINT
CLASSEN & POST OAK ROAD
NORMAN, OKLAHOMA
**PRELIMINARY SITE
DEVELOPMENT PLAN**

REVISIONS			
NO.		DESCRIPTION	DATE
Proj. No.: 23-036			
Date: 1/12/2024			
Scale: (Horiz.) 1"=150'			
(Vert.) N/A			
Drawn By: JWP			
Checked By: CSC			
Approved By: MCG			

SHEET NUMBER
SP1

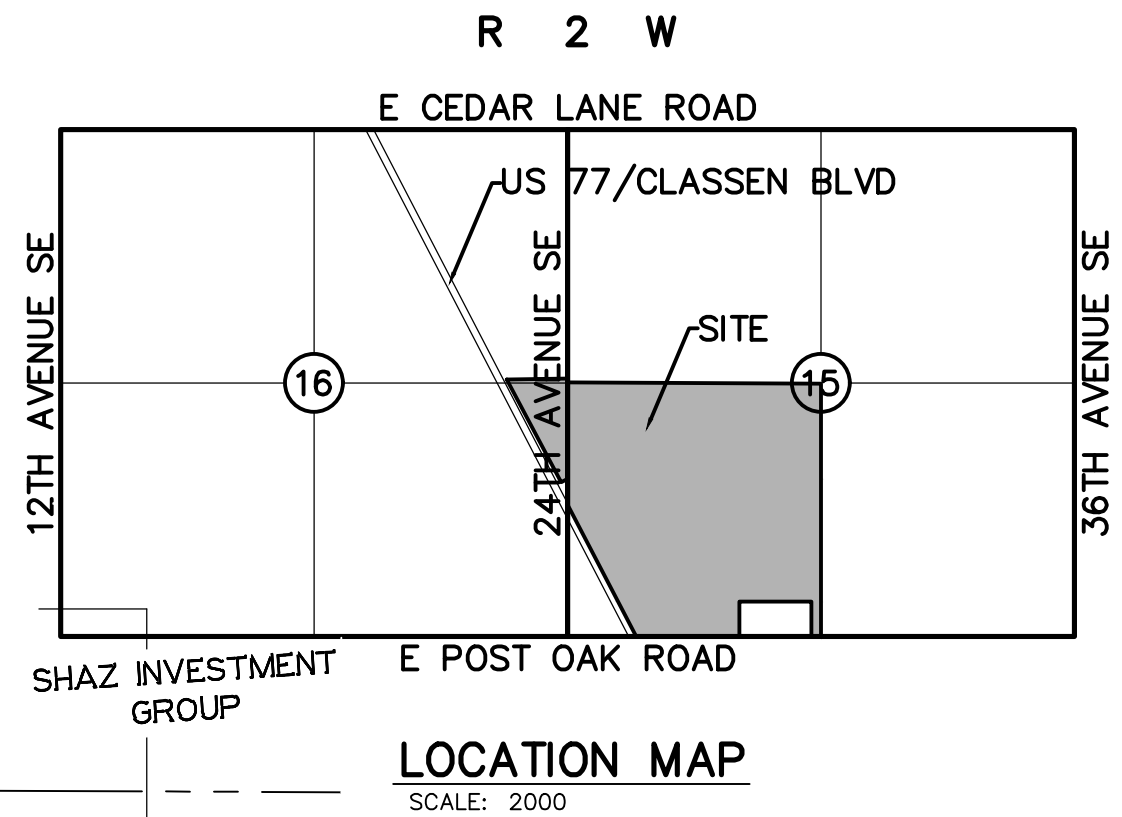




LOCATION MAP
SCALE: 2000

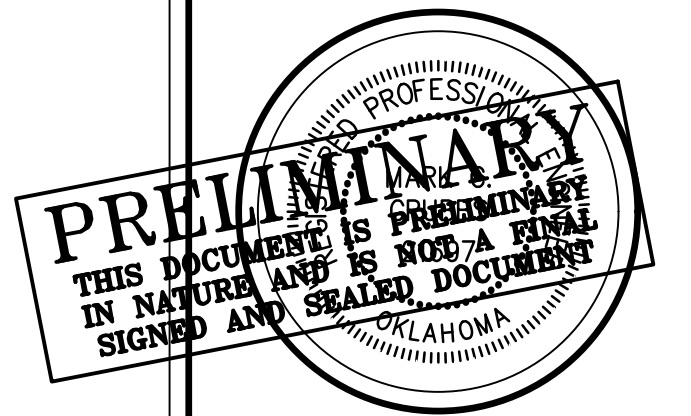

LIBERTY POINT
CLASSEN & POST OAK ROAD
NORMAN, OKLAHOMA
**PRELIMINARY SITE
DEVELOPMENT PLAN**

Proj. No.: 23-036 Date: 1/12/2024 Scale: Horiz 1"=150' (Vert.) N/A Drawn By: HWP Checked By: CSC Approved By: MCG		REVISIONS
NO.	DESCRIPTION	DATE

SHEET NUMBER
SP2

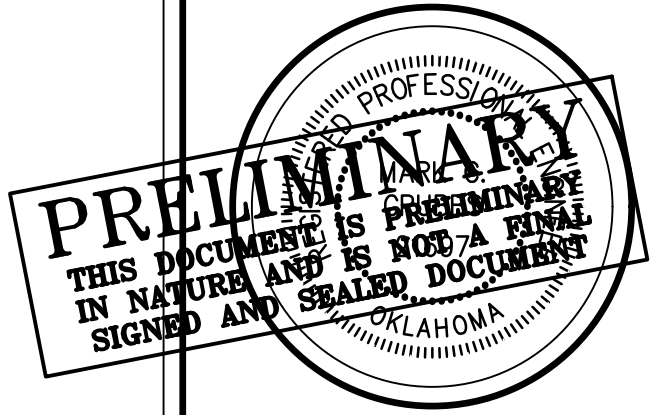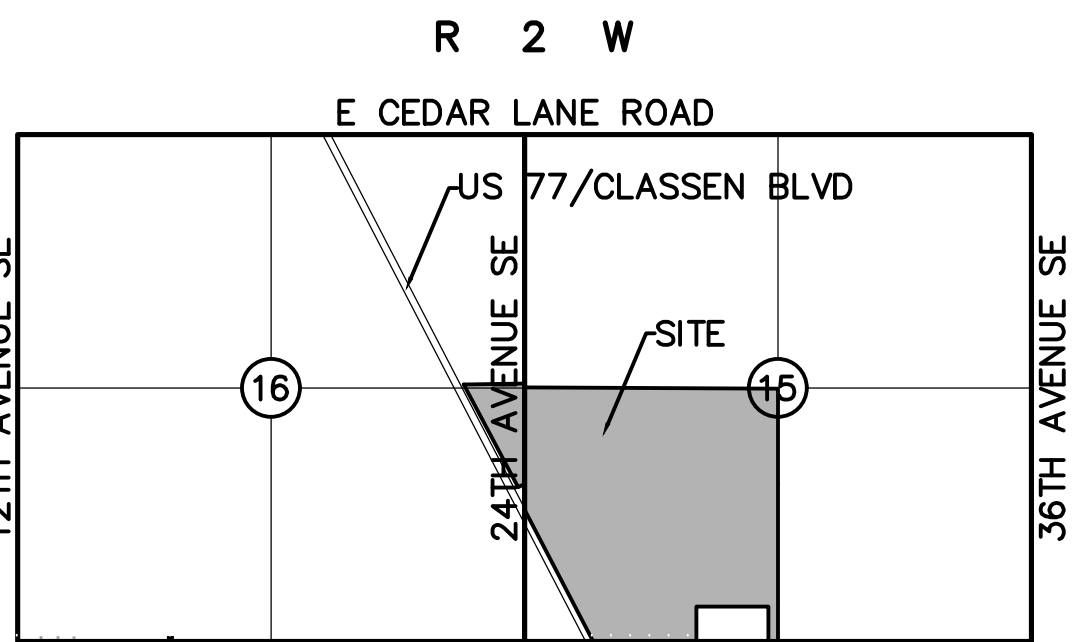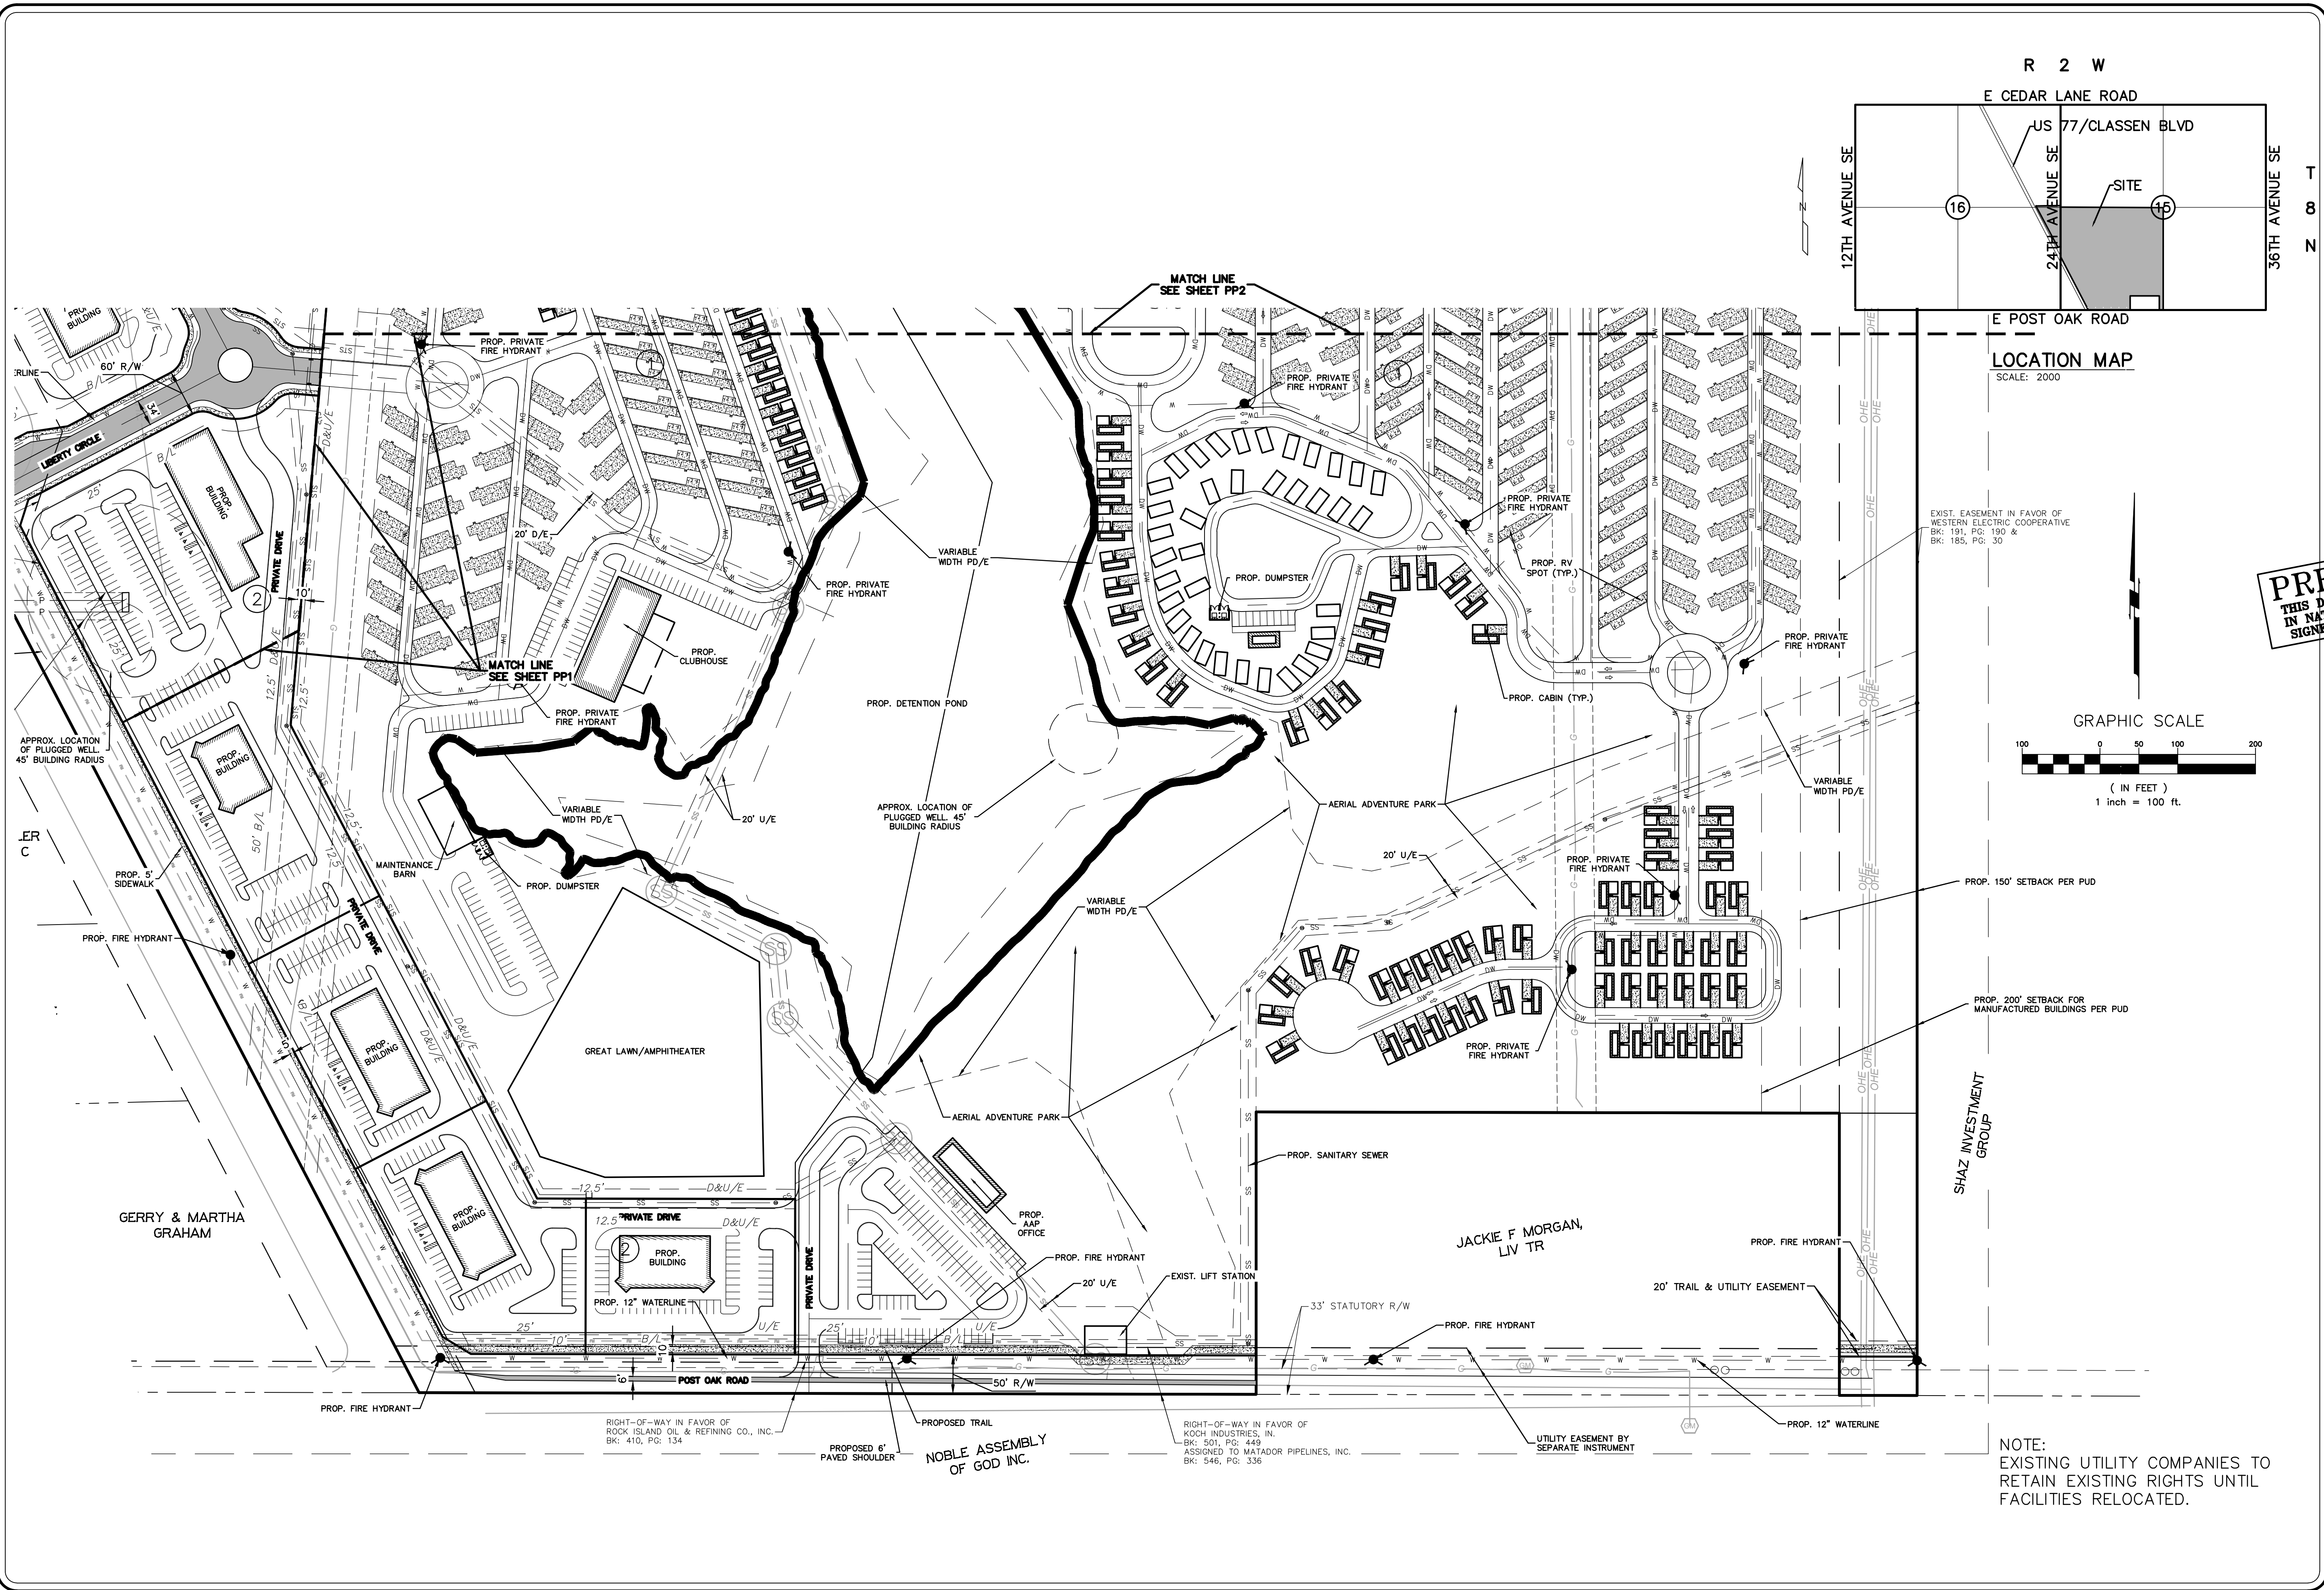

LIBERTY POINT
CLASSEN & POST OAK ROAD
NORMAN, OKLAHOMA
PRELIMINARY SITE DEVELOPMENT PLAN

REVISIONS		DATE
NO.	DESCRIPTION	

Proj. No.: 23-036
Date: 1/12/2024
Scale: (Horizontal) 1"=150'
(Vertical) N/A
Drawn By: [Signature]
Checked By: [Signature]
Approved By: [Signature]

SHEET NUMBER
SP3

NOTE:
EXISTING UTILITY COMPANIES TO
RETAIN EXISTING RIGHTS UNTIL
FACILITIES RELOCATED.