


**GREENSPACE – LANDSCAPE EXHIBIT**  
**BOB MOORE FARMS NORTH**

A PART OF THE NW/4, SW/4 & SE/4,  
 SECTION 35, 19N, R3W, 1.M.  
 NORMAN, CLEVELAND COUNTY, OKLAHOMA

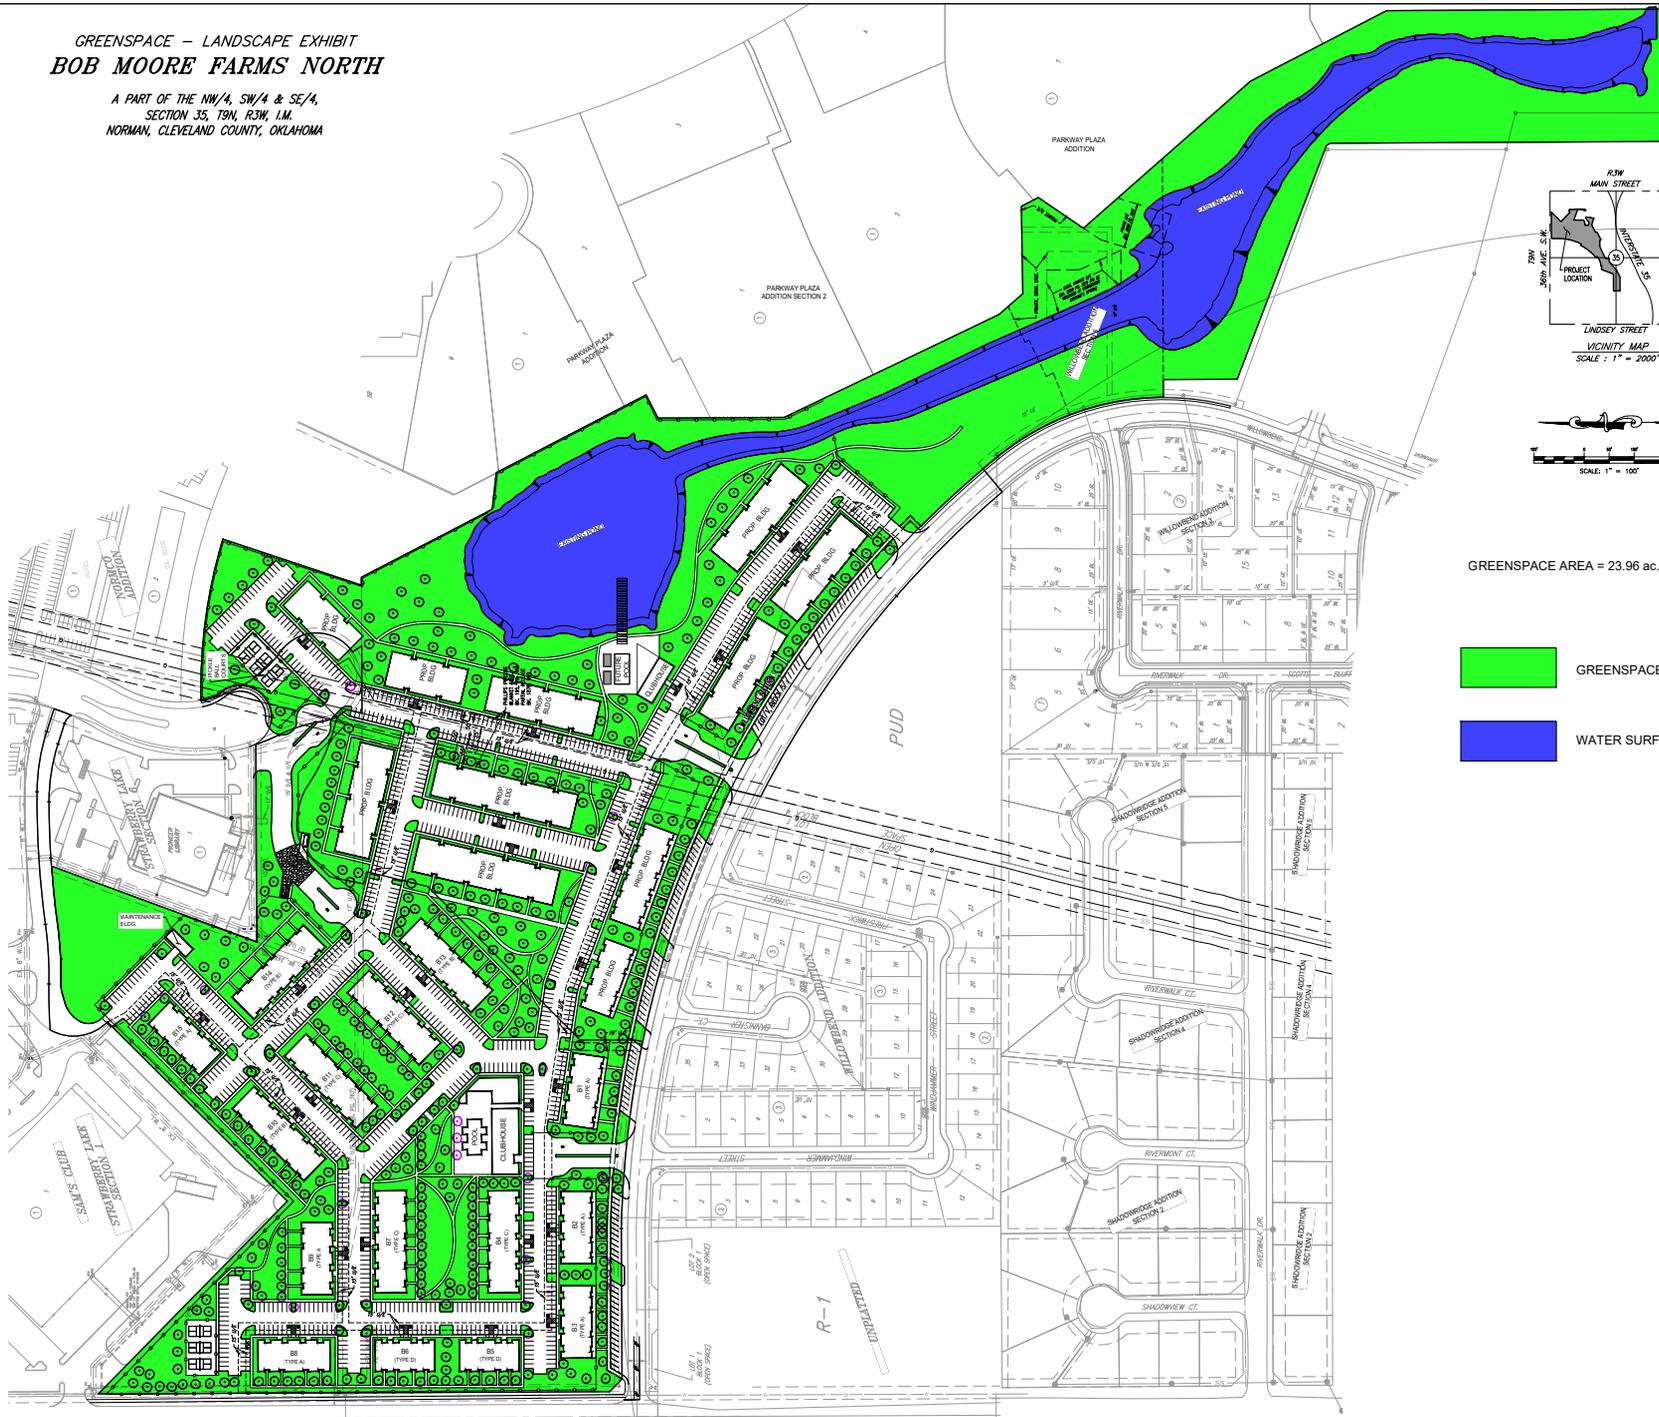



GREENSPACE AREA = 23.96 ac.± (43%)



GREENSPACE AREA



WATER SURFACE AREA

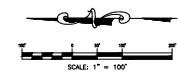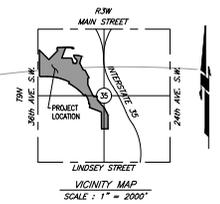

© SMC CONSULTING ENGINEERS, P.C. ALL RIGHTS RESERVED. THIS DOCUMENT MAY NOT BE USED FOR ANY PURPOSES WITHOUT THE WRITTEN PERMISSION FROM SMC CONSULTING ENGINEERS, P.C.

**BOB MOORE FARMS NORTH**  
 36TH AVE. N.W. & WILLOWBEND RD.  
 NORMAN, OKLAHOMA

**SMC**  
 SMC Consulting Engineers, P.C.  
 1000 N. UNIVERSITY AVENUE, SUITE 100  
 NORMAN, OKLAHOMA 73069  
 PHONE: 405.271.1111 FAX: 405.271.1199  
 PROJECT NO. 20190708  
 SCALE: 1" = 100'  
 DRAWN: R.H.D.  
 CHECKED: J.M.C.  
 P.L. NUMBER: 11-129506

PROJECT NO. 20190708  
 DATE: 2/20/20  
 SCALE: 1" = 100'  
 DRAWN: R.H.D.  
 CHECKED: J.M.C.  
 P.L. NUMBER: 11-129506  
 GREENSPACE – LANDSCAPE EXHIBIT  
 SHEET NO. 1