

creative home designs

100 N. BROADWAY
SUITE 100
EDMOND, OK 73034
405-270-6417

6112 S. MEMORIAL DR
TULSA OK 74133
918-943-5154

CHD.DESIGN

CAMPUS
CORNER
RENTALS

6-12-2026

NL

WOODS

BUILDING ADDRESS



126 W. APACHE
NORMAN, OK


SQUARE FOOTAGE

TOTAL BUILDING- 5,820 SQ FT

FLOOR PLAN

A101

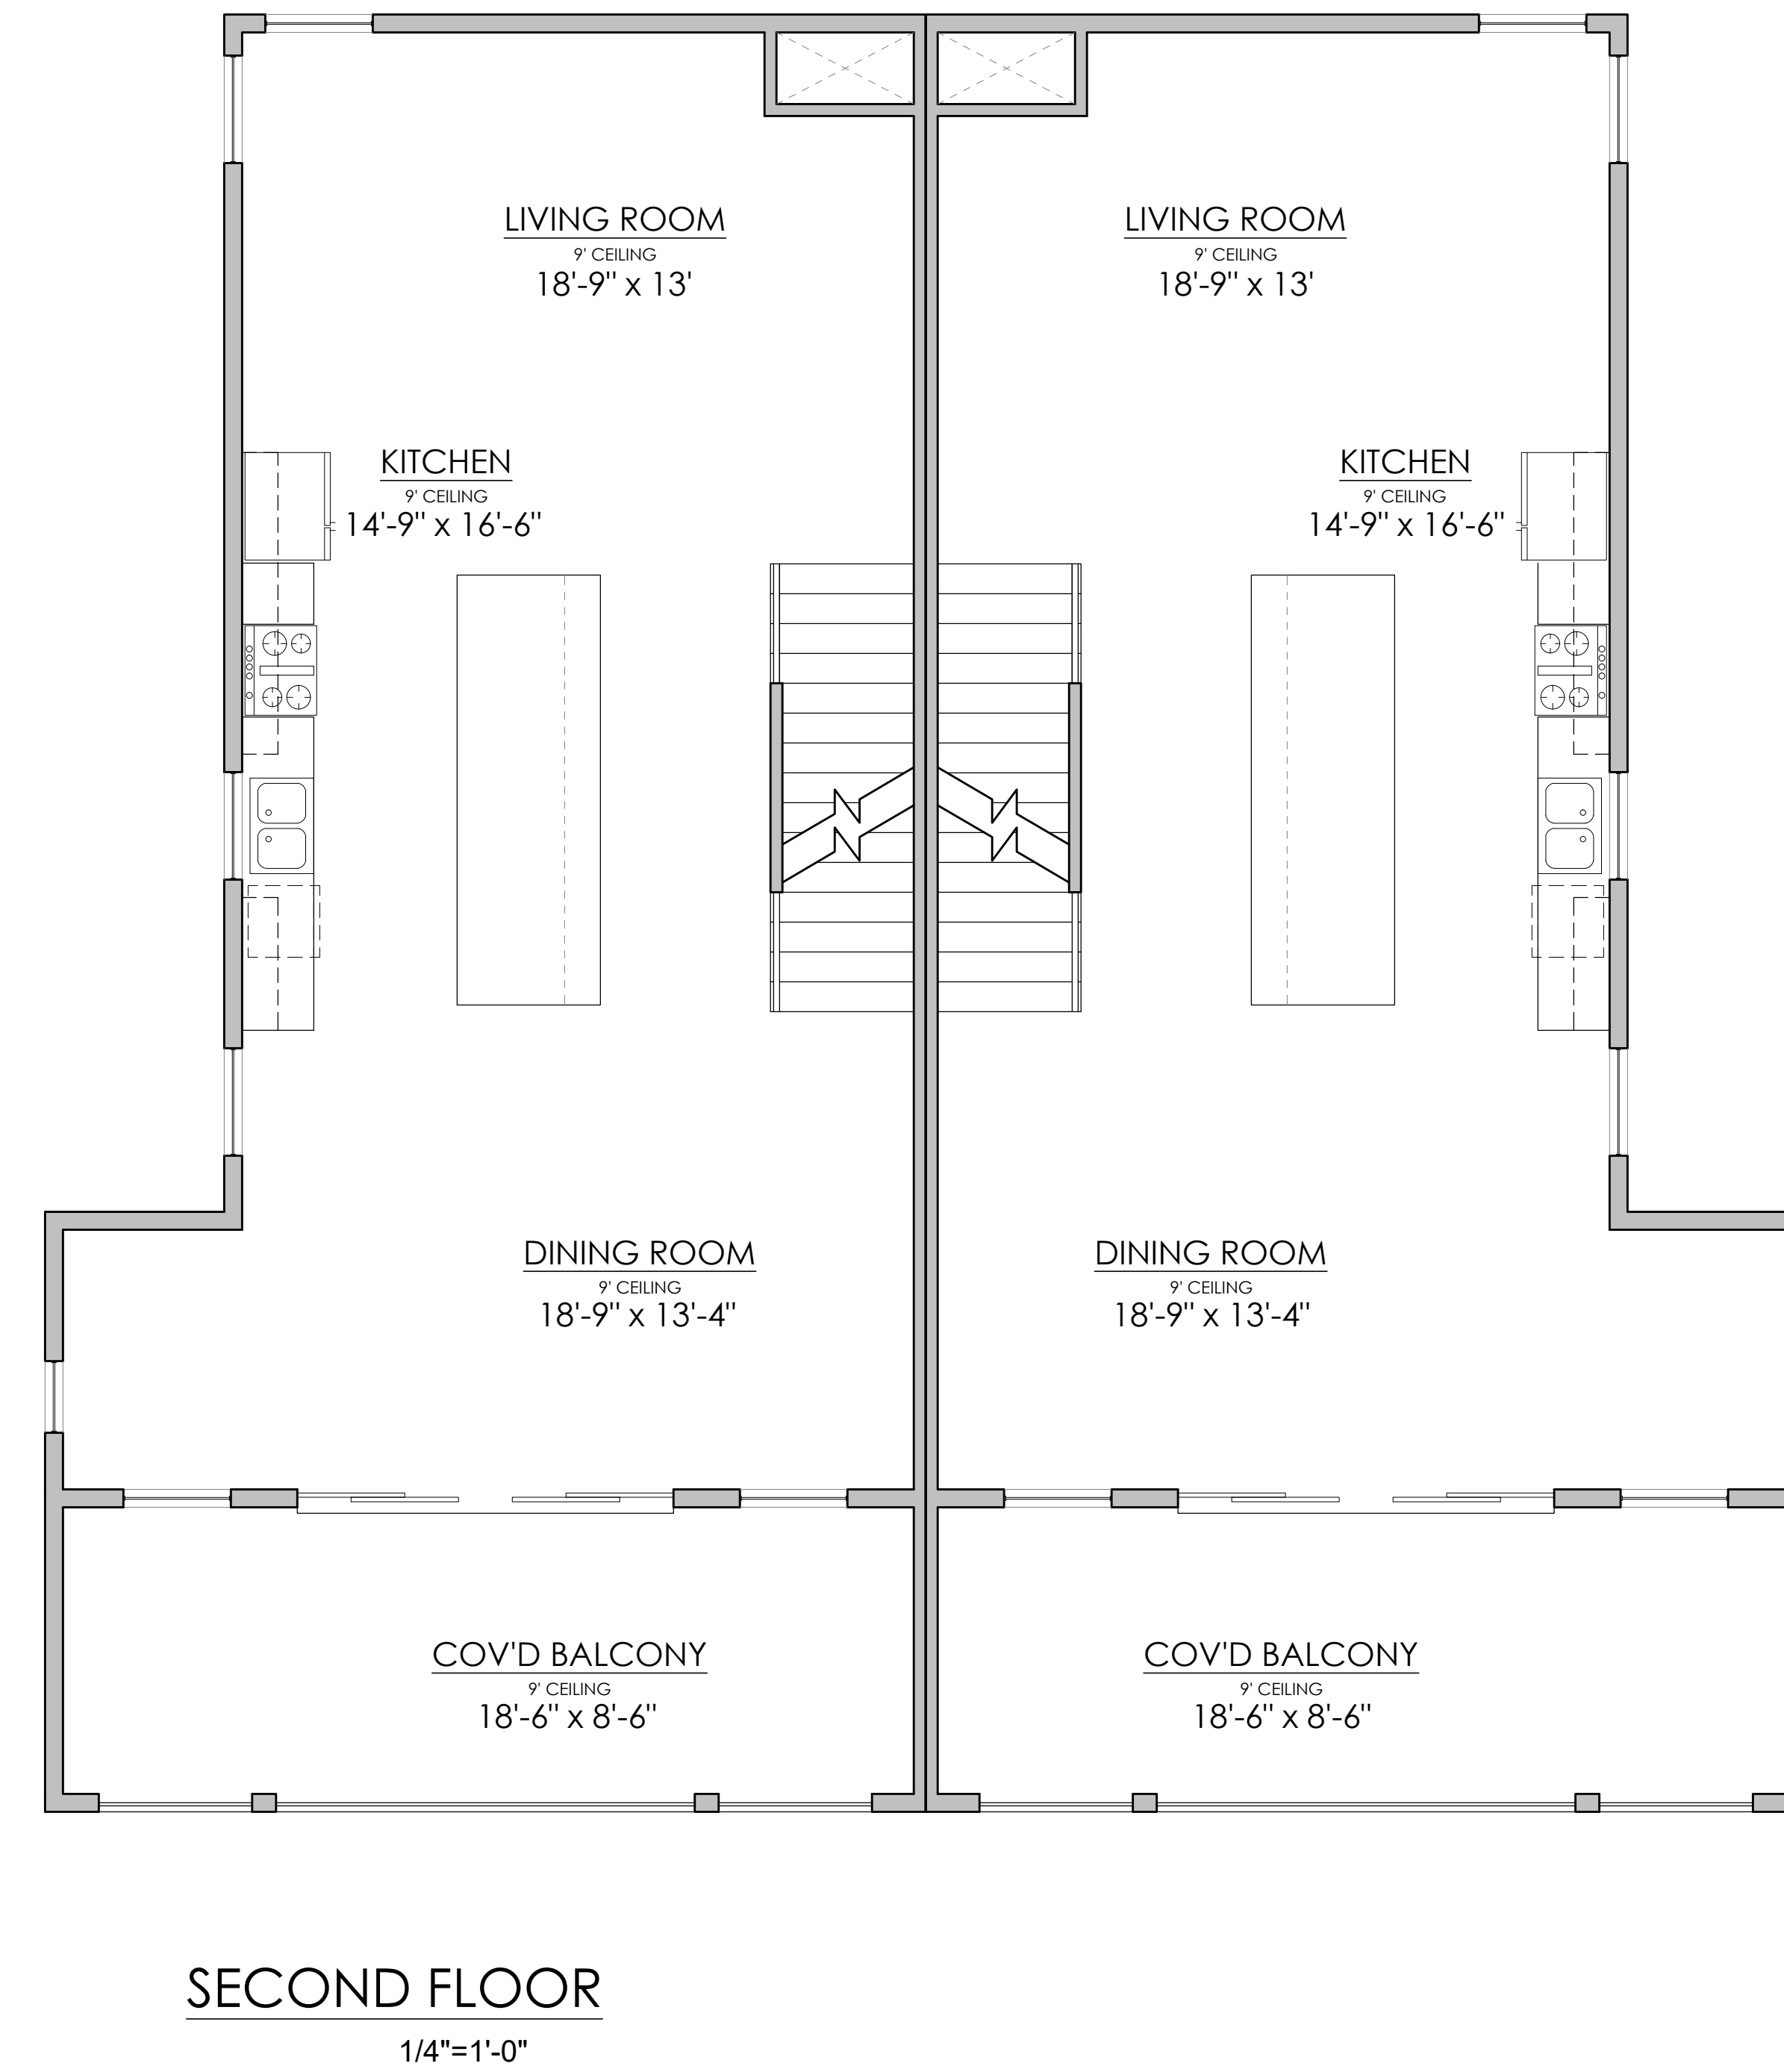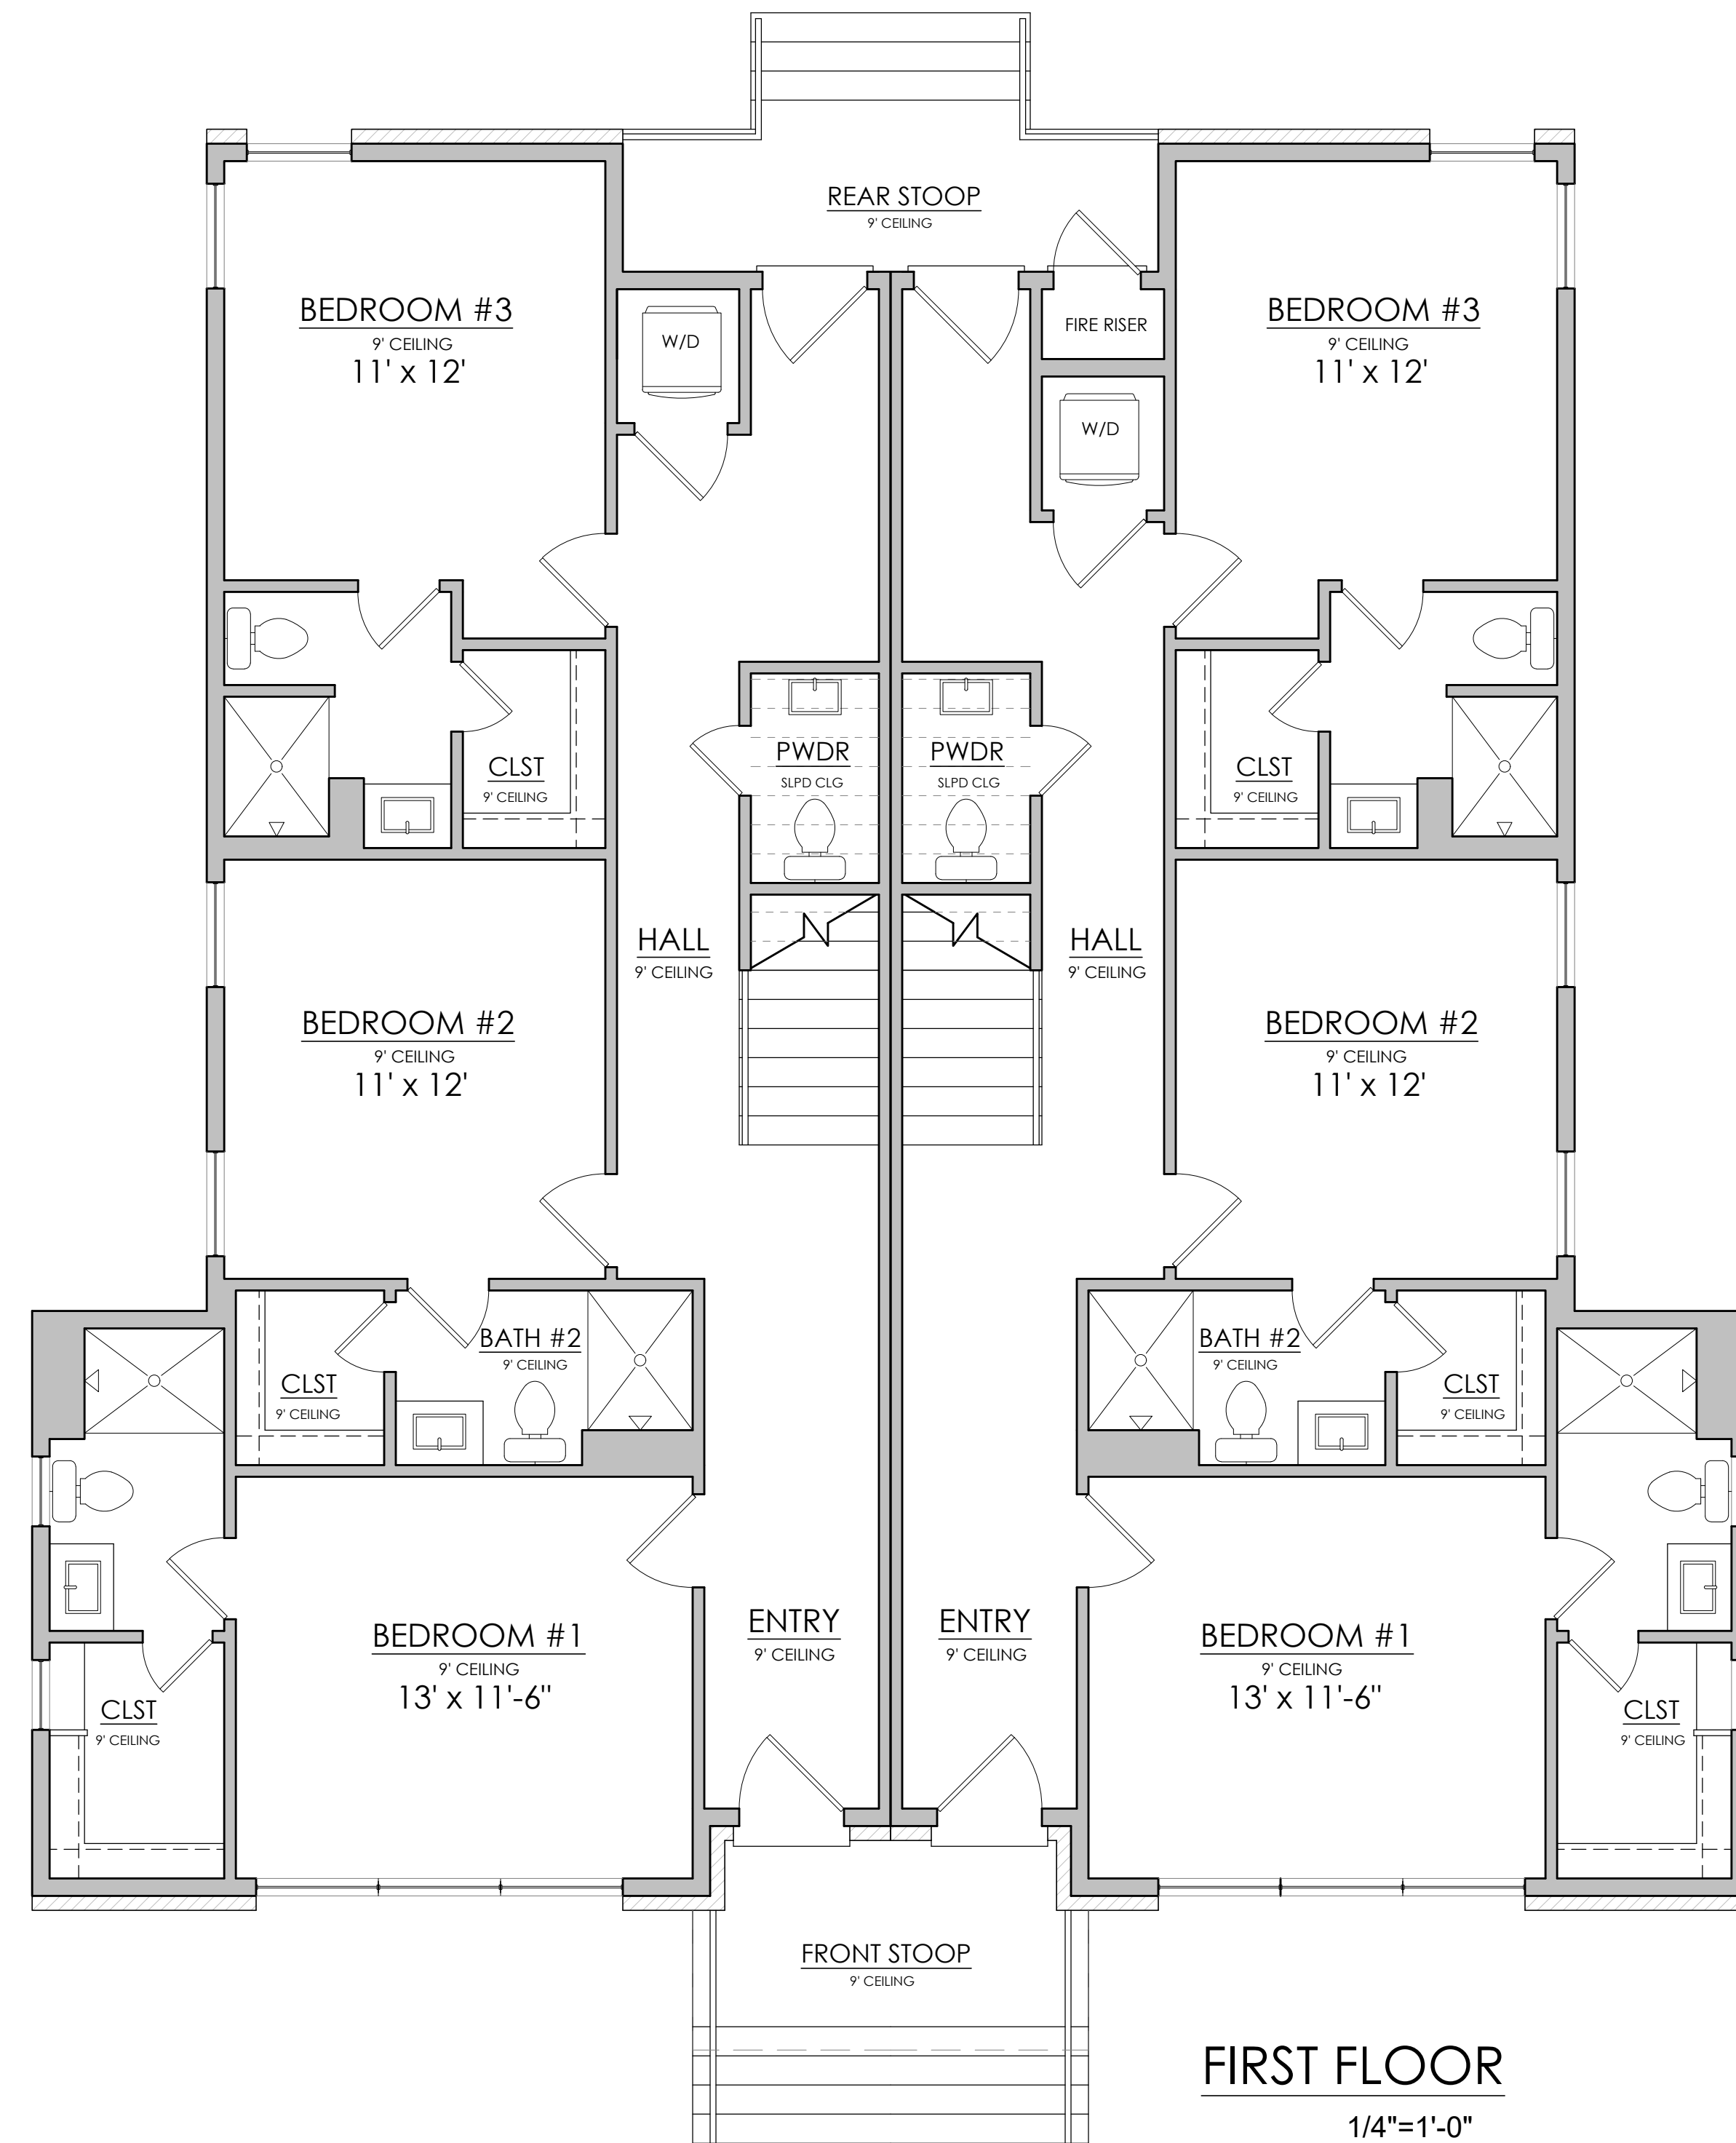

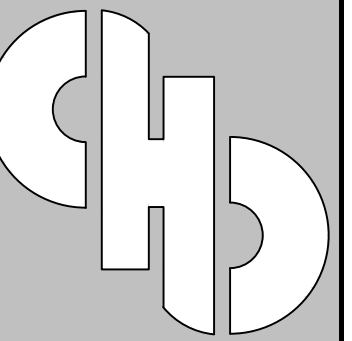

creative home designs

100 N. BROADWAY
SUITE 100
EDMOND, OK 73034
405-270-6417

6112 S. MEMORIAL DR
TULSA OK 74133
918-943-5154

CHD.DESIGN

CAMPUS
CORNER
RENTALS

6-12-2026

NL

WOODS

BUILDING ADDRESS

126 W. APACHE
NORMAN, OK

SQUARE FOOTAGE

TOTAL BUILDING- 5,820 SQ FT

ELEVATIONS/
FLOOR PLAN

A102




GROUND STORY
WINDOW FENESTRATION
38.19%

UPPER STORY
WINDOW FENESTRATION
34.53%


FRONT ELEVATION

1/4"=1'-0"

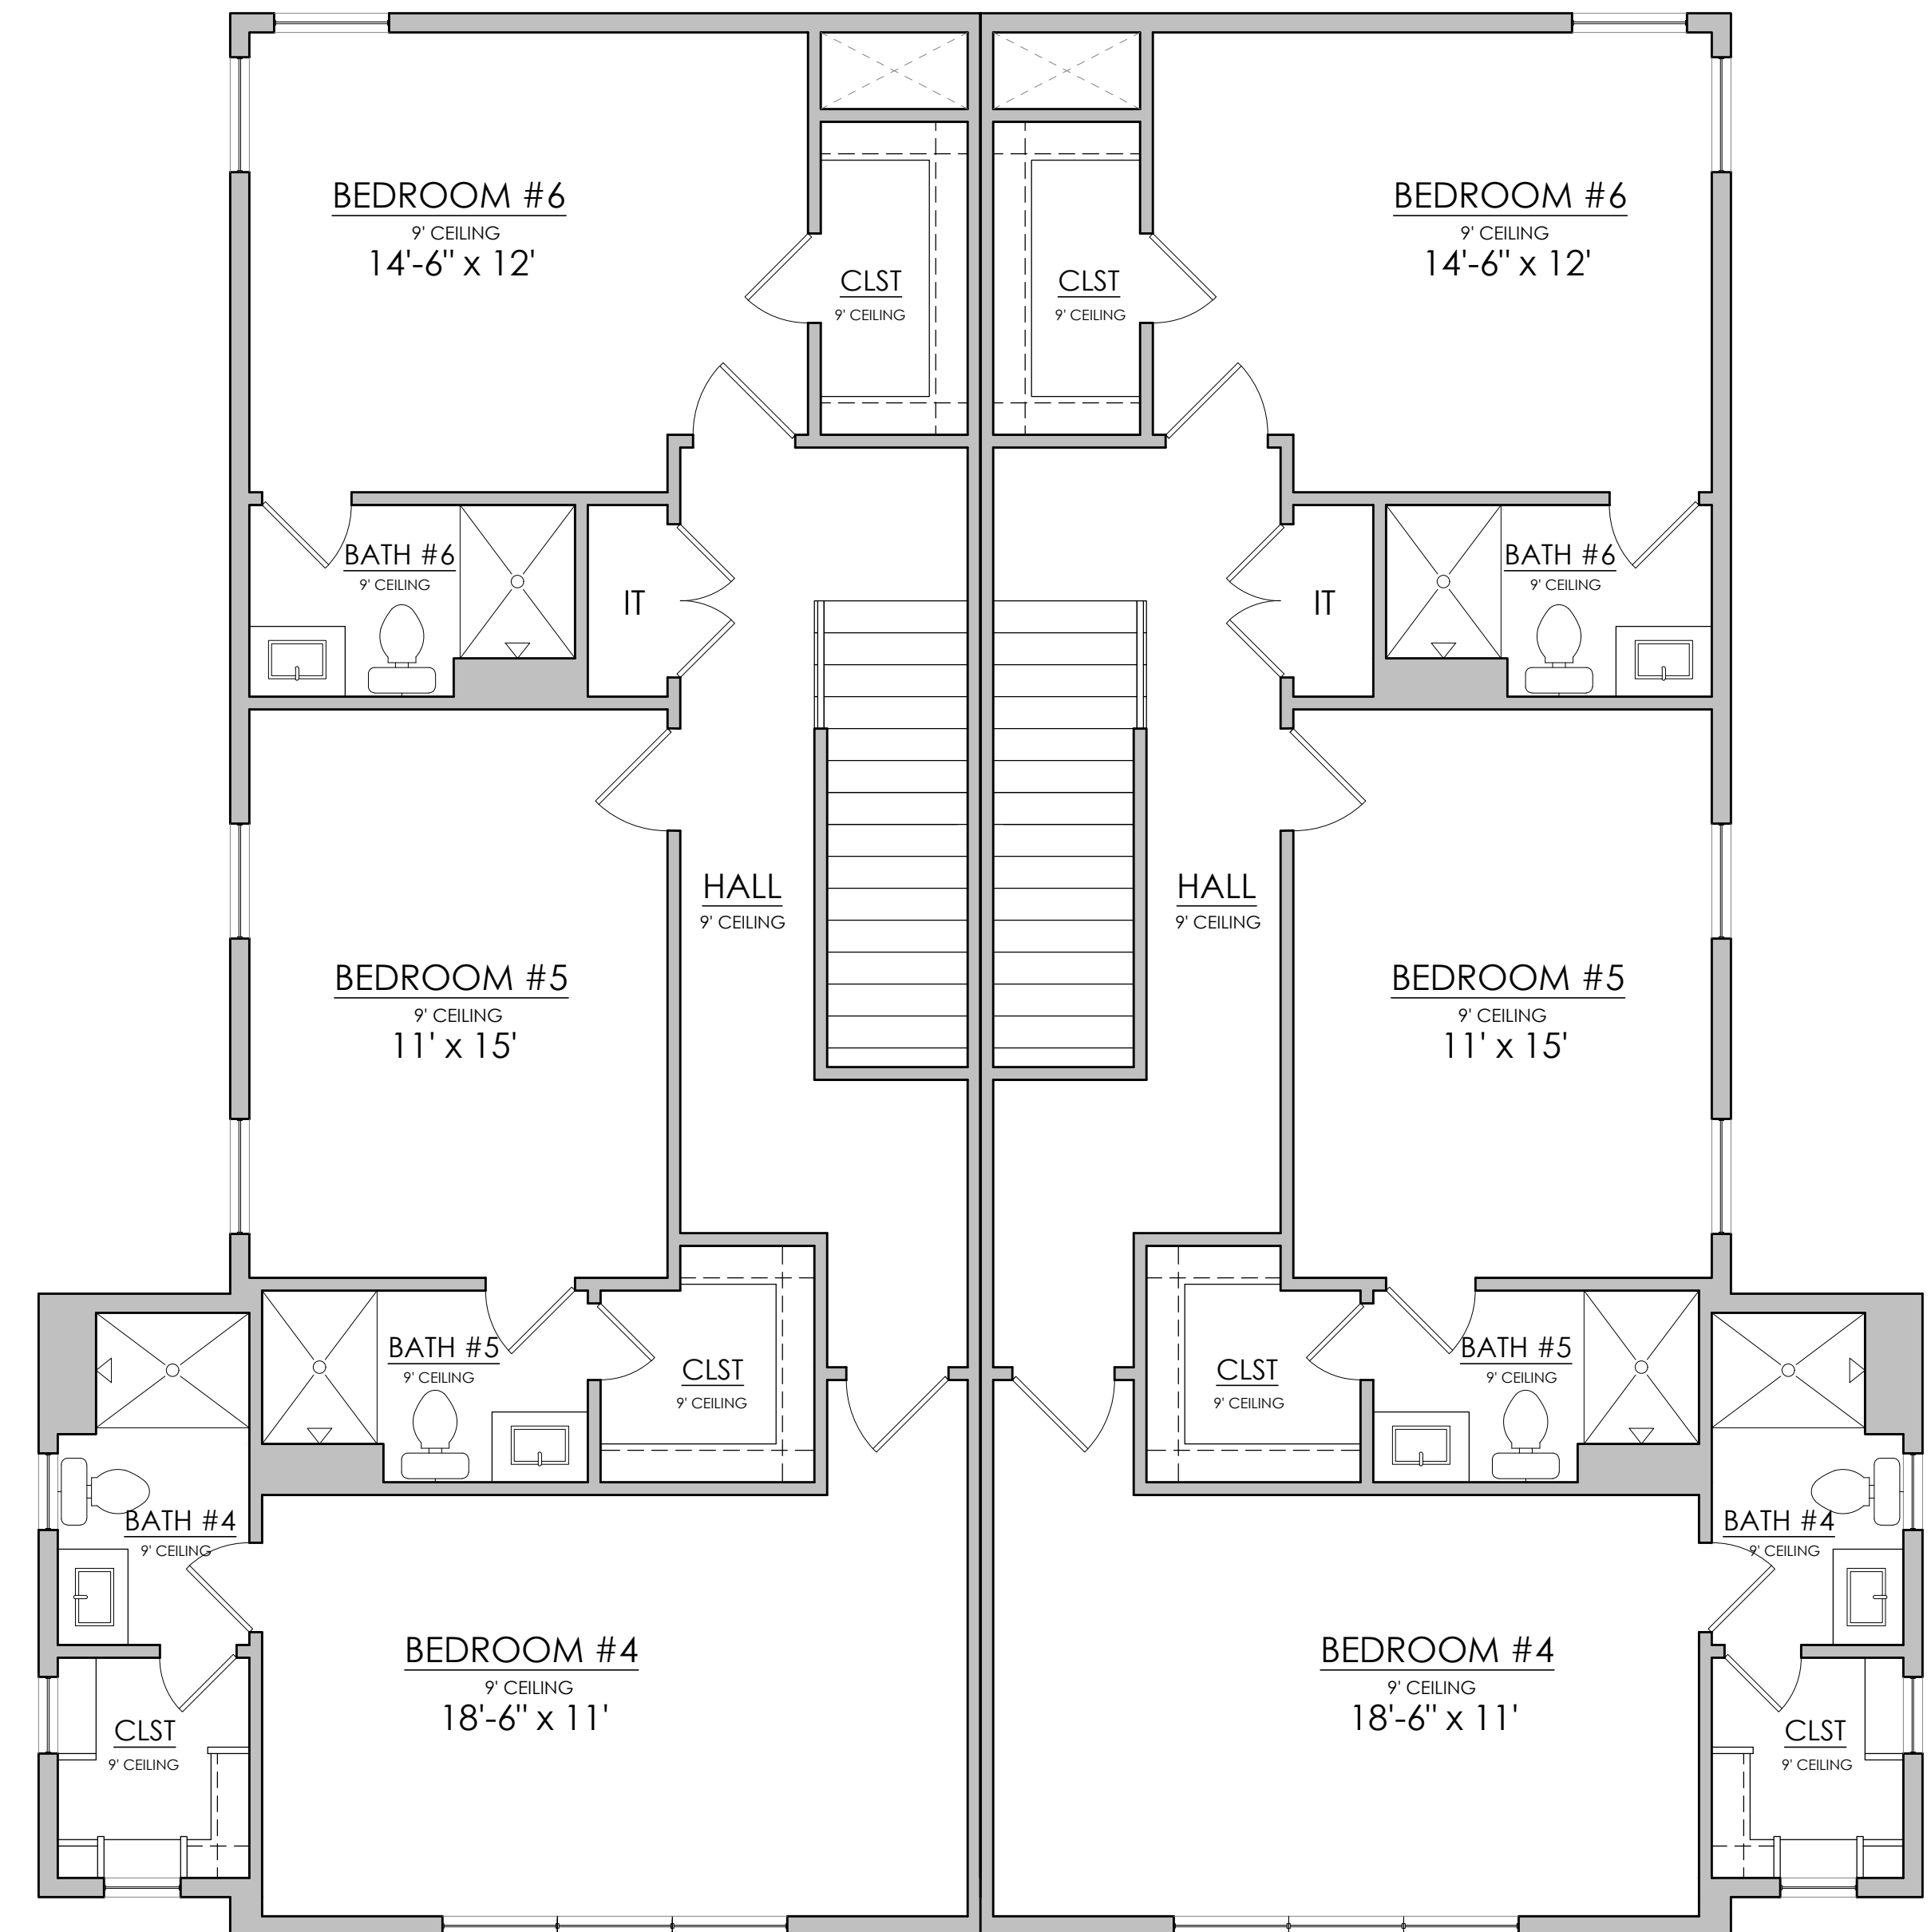

THIRD FLOOR

1/4"=1'-0"

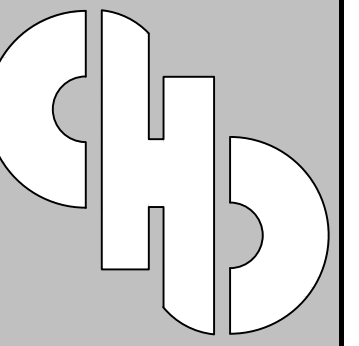

creative
home
designs

100 N. BROADWAY
SUITE 100
EDMOND, OK 73034
405-270-6417

6112 S. MEMORIAL DR
TULSA OK 74133
918-943-5154

CHD.DESIGN

CAMPUS
CORNER
RENTALS

6-12-2026

NL

WOODS

BUILDING ADDRESS


126 W. APACHE
NORMAN, OK

SQUARE FOOTAGE

TOTAL BUILDING- 5,820 SQ FT


ELEVATIONS

A103

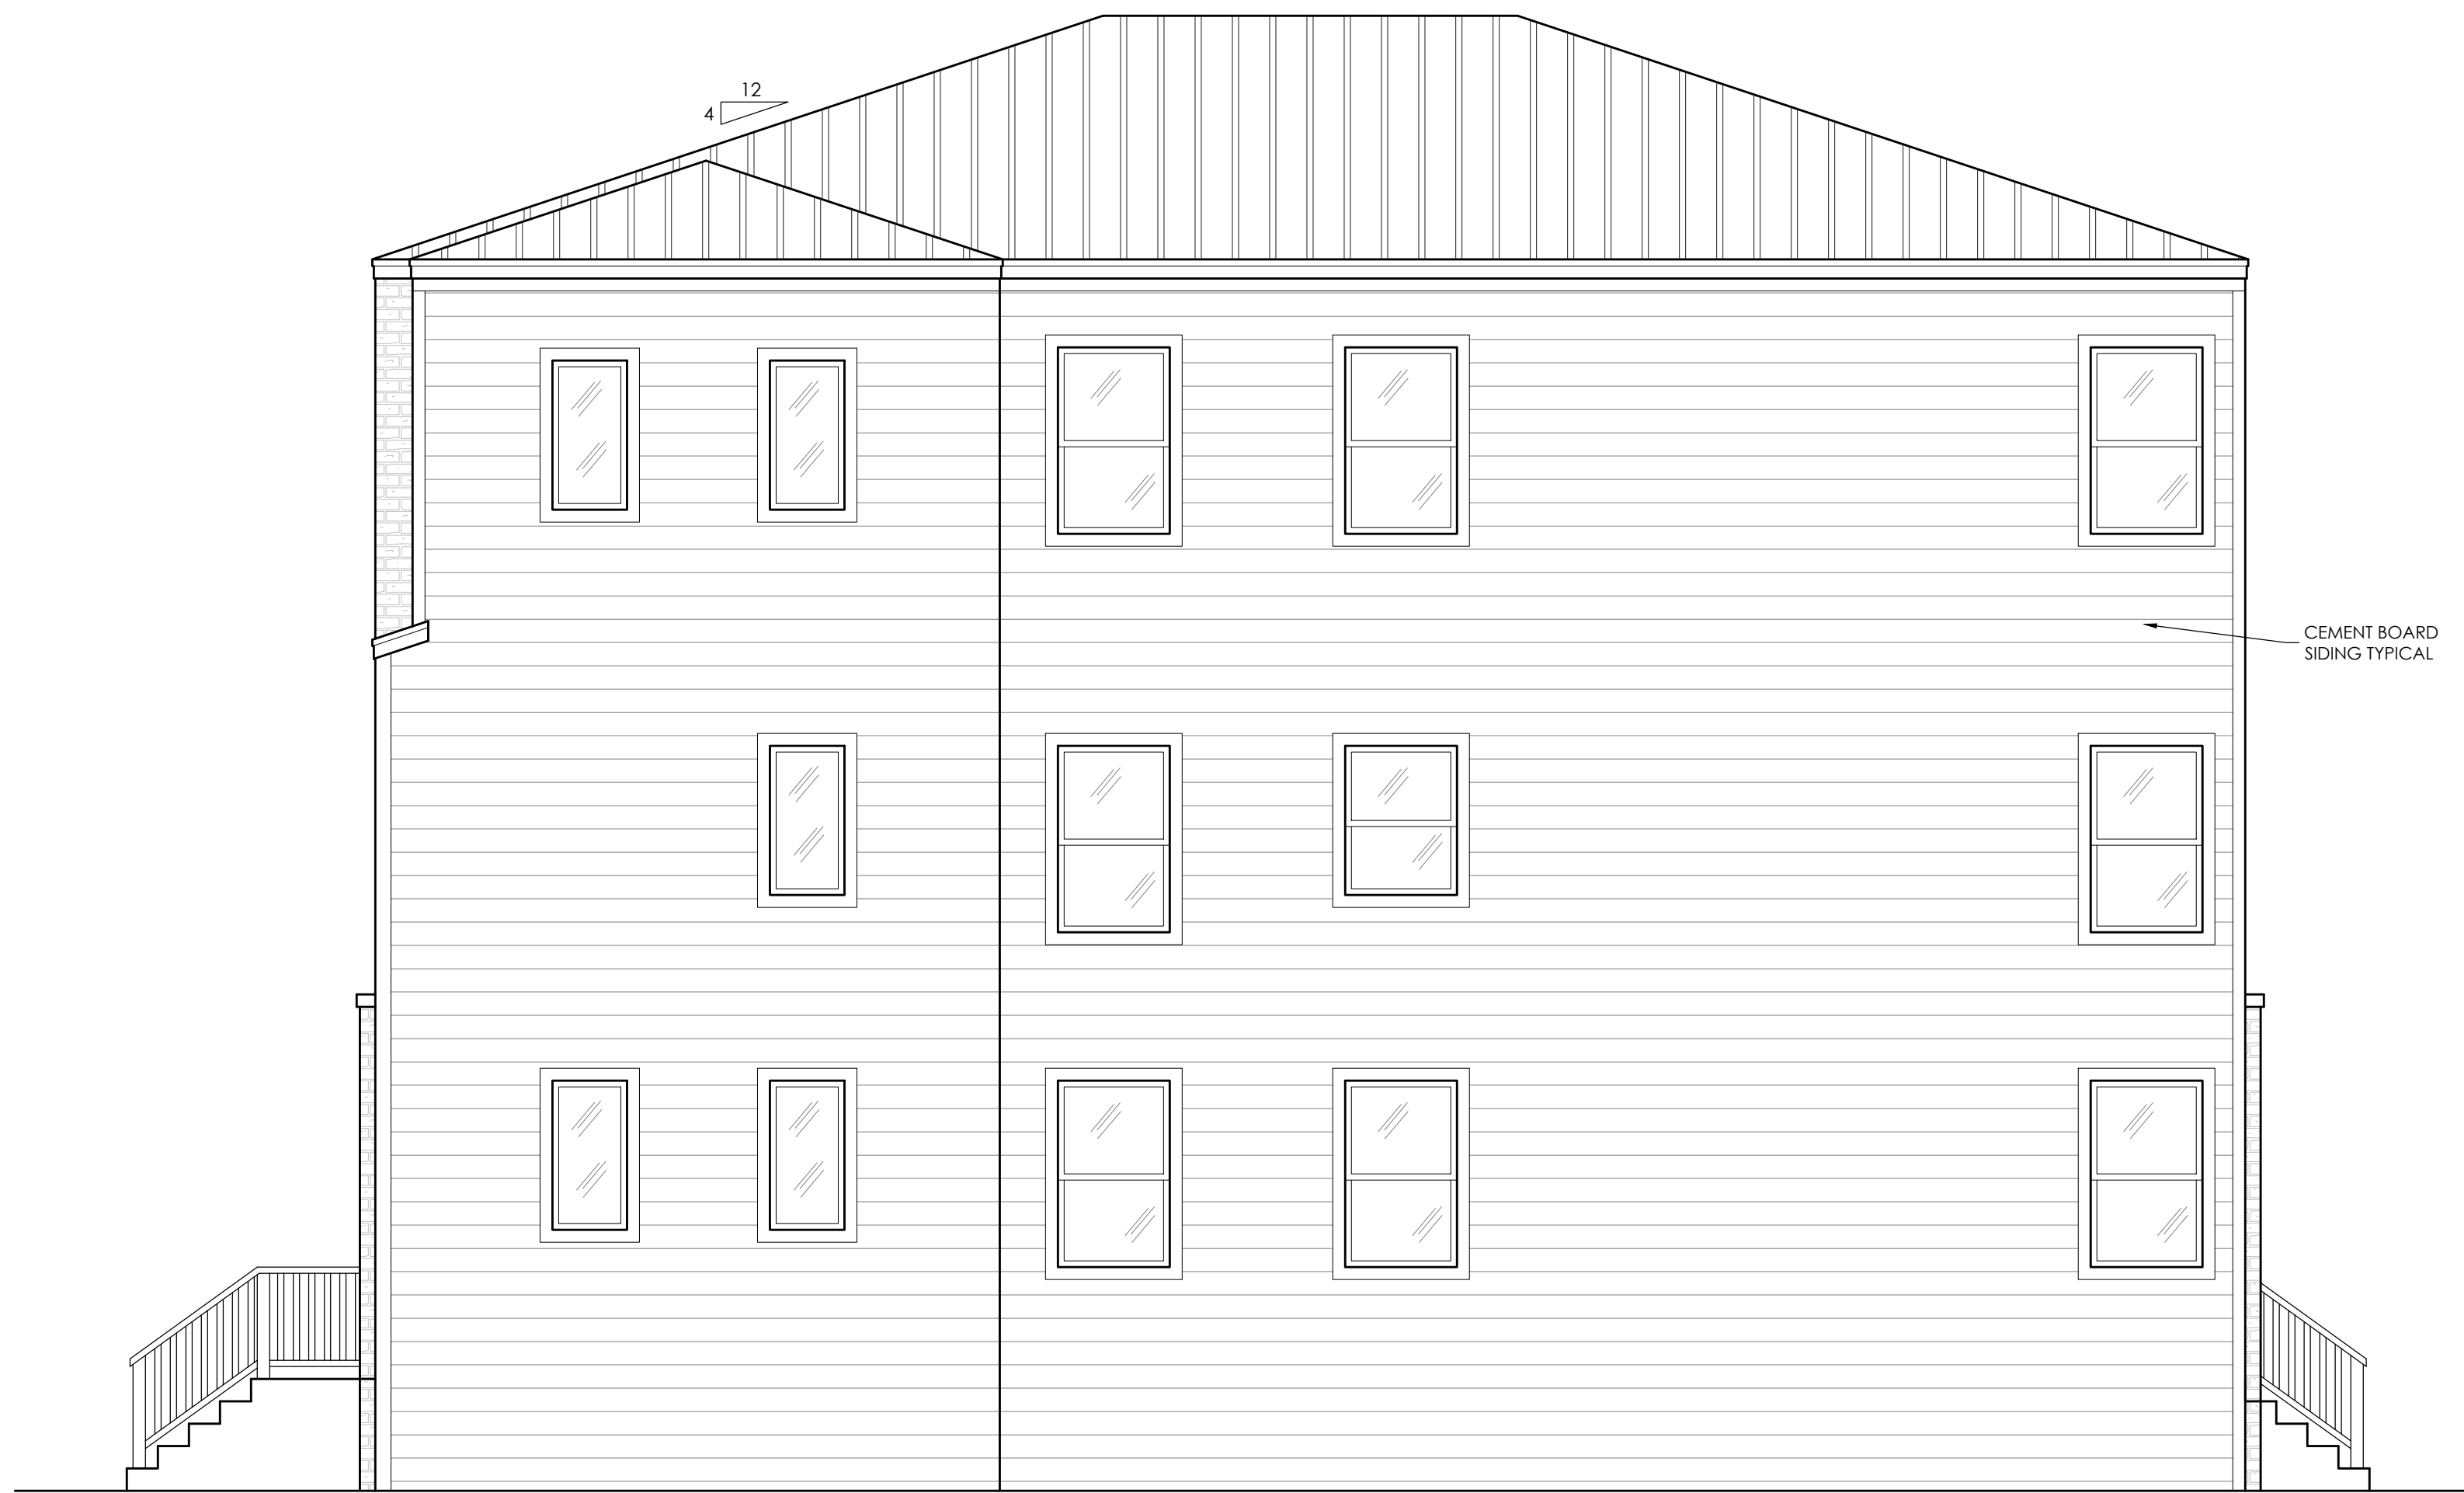

RIGHT ELEVATION
1/4"=1'-0"

TOTAL WINDOW
FENESTRATION
10.61%

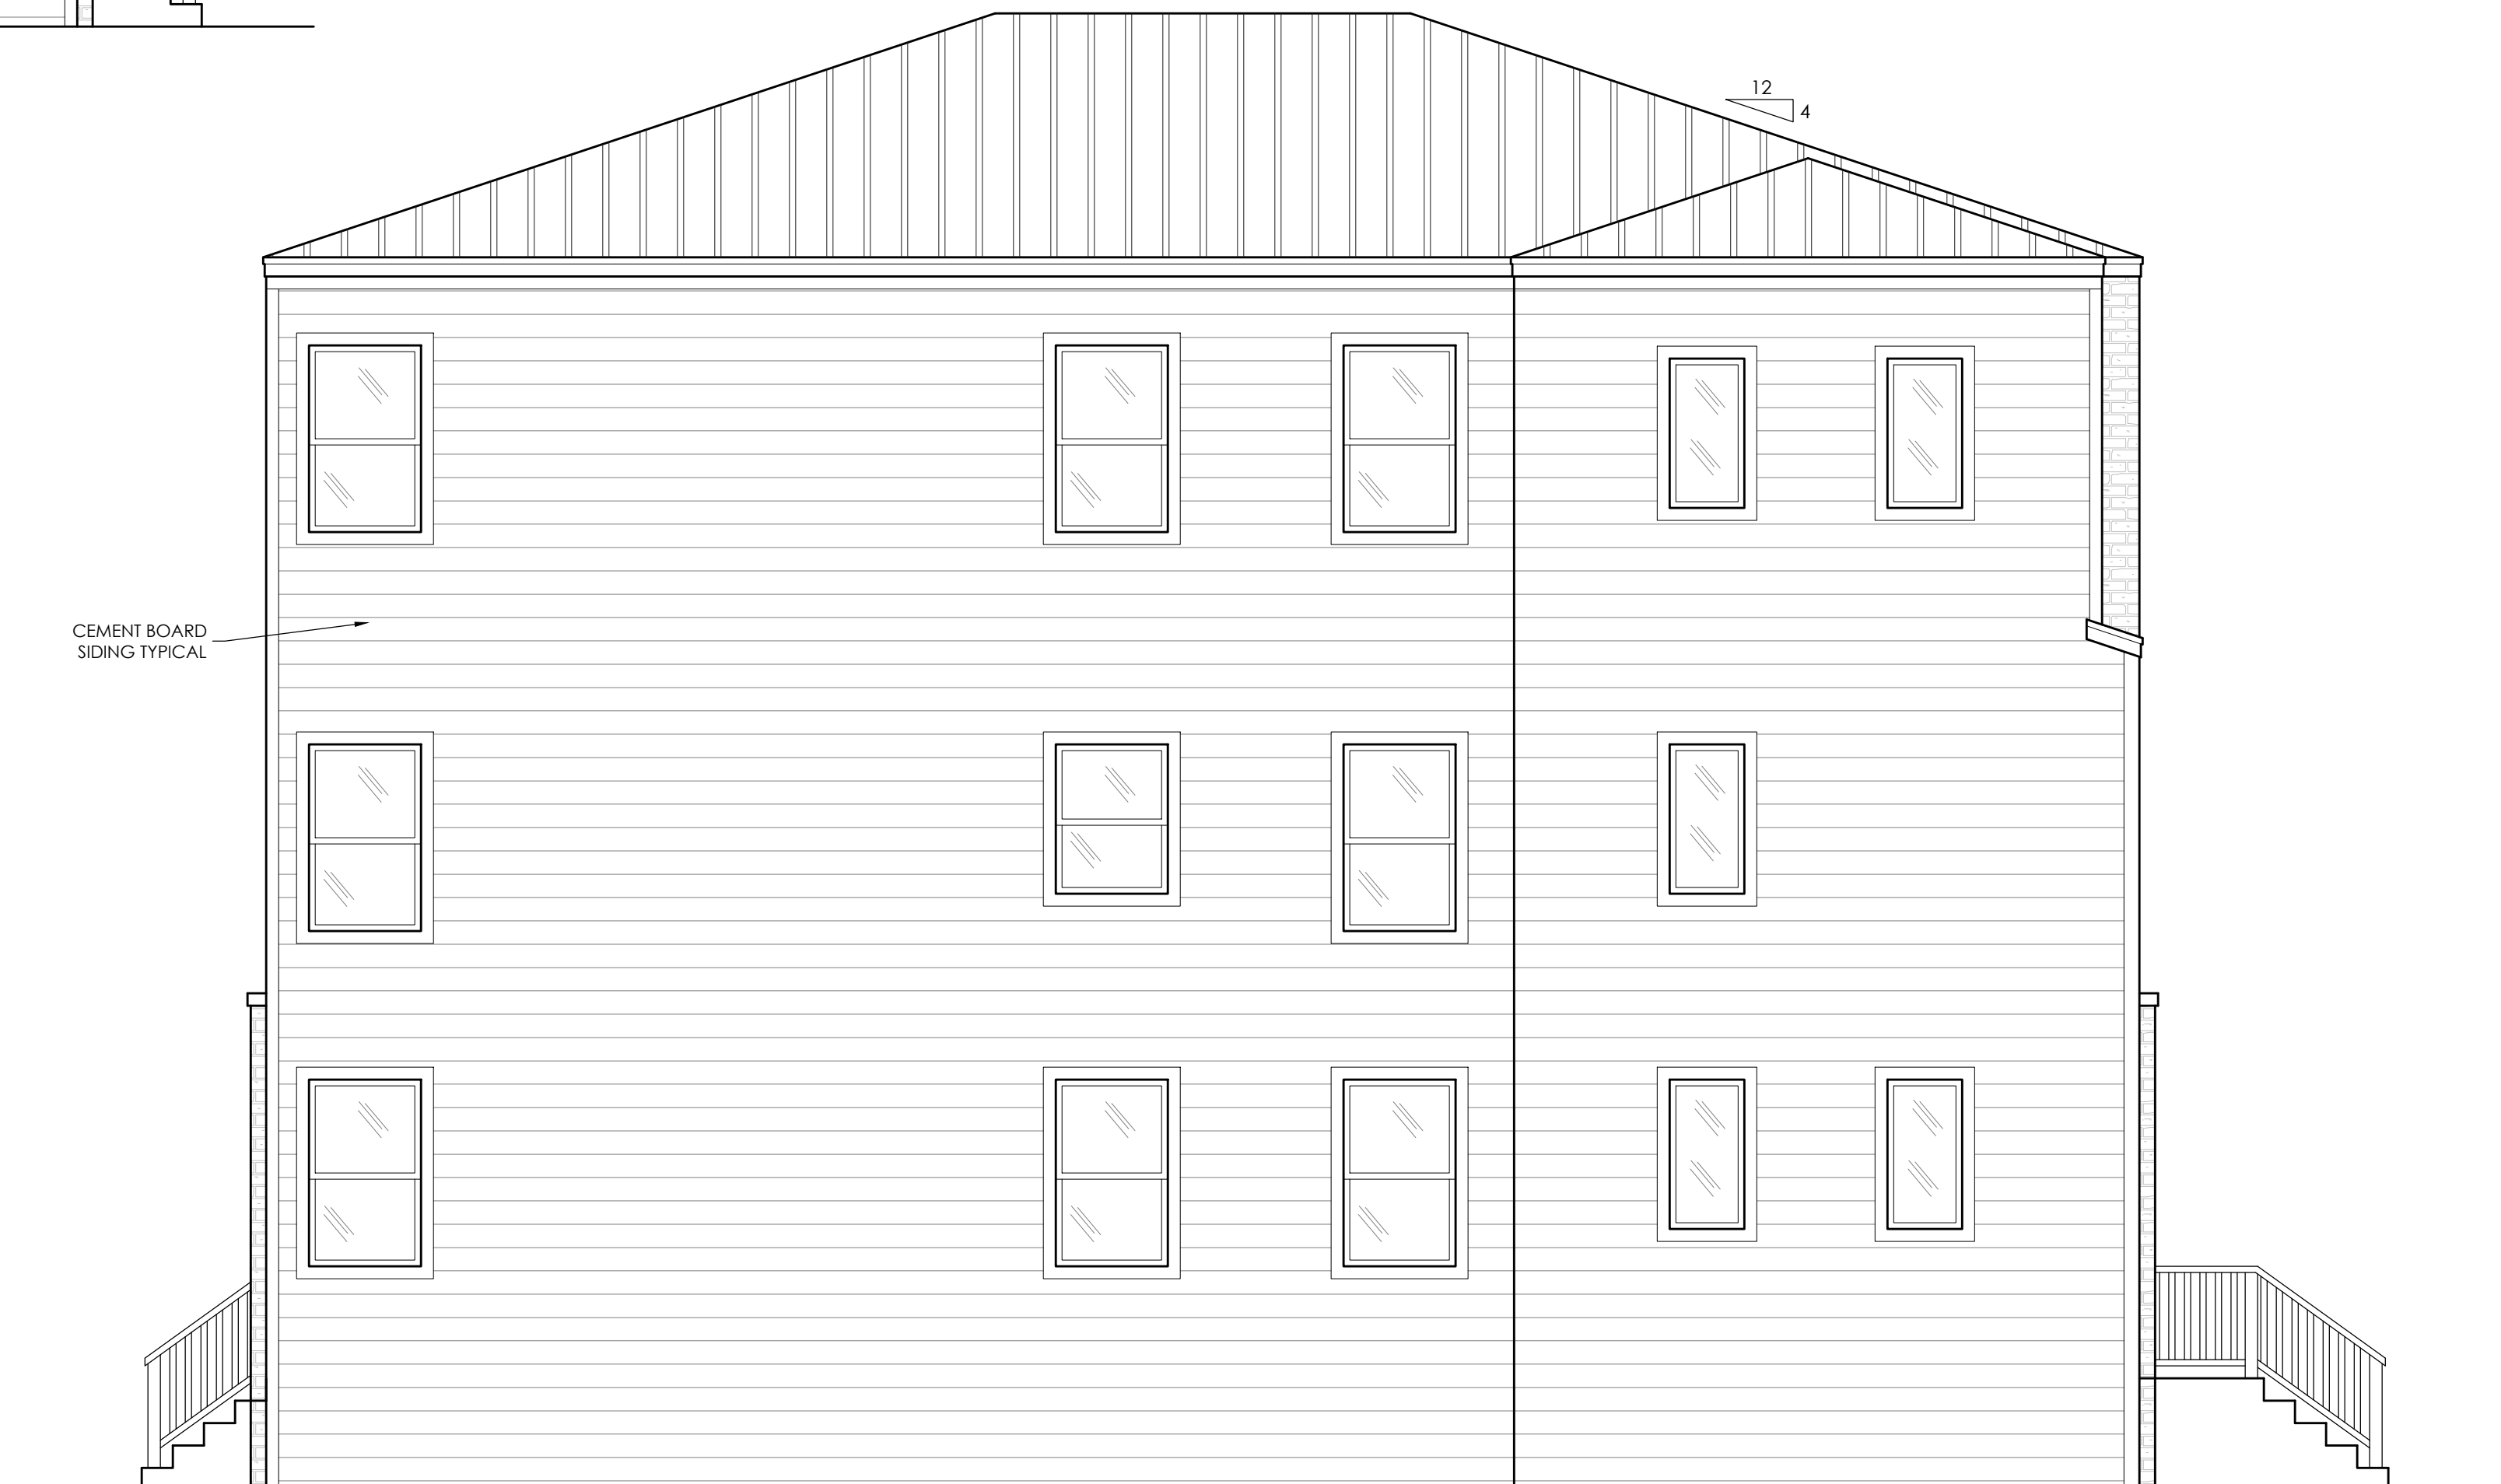

LEFT ELEVATION
1/4"=1'-0"

TOTAL WINDOW
FENESTRATION
10.61%