



SHORT FORM PLAT # SFP-2324-1
 NORMAN, OKLAHOMA
 A PART OF LOT 10 OF THE NORTHEAST QUARTER (NE/4)
 SECTION 2-T8N-R3W INDIAN MERIDIAN
 CLEVELAND COUNTY OKLAHOMA

2516 Briggs

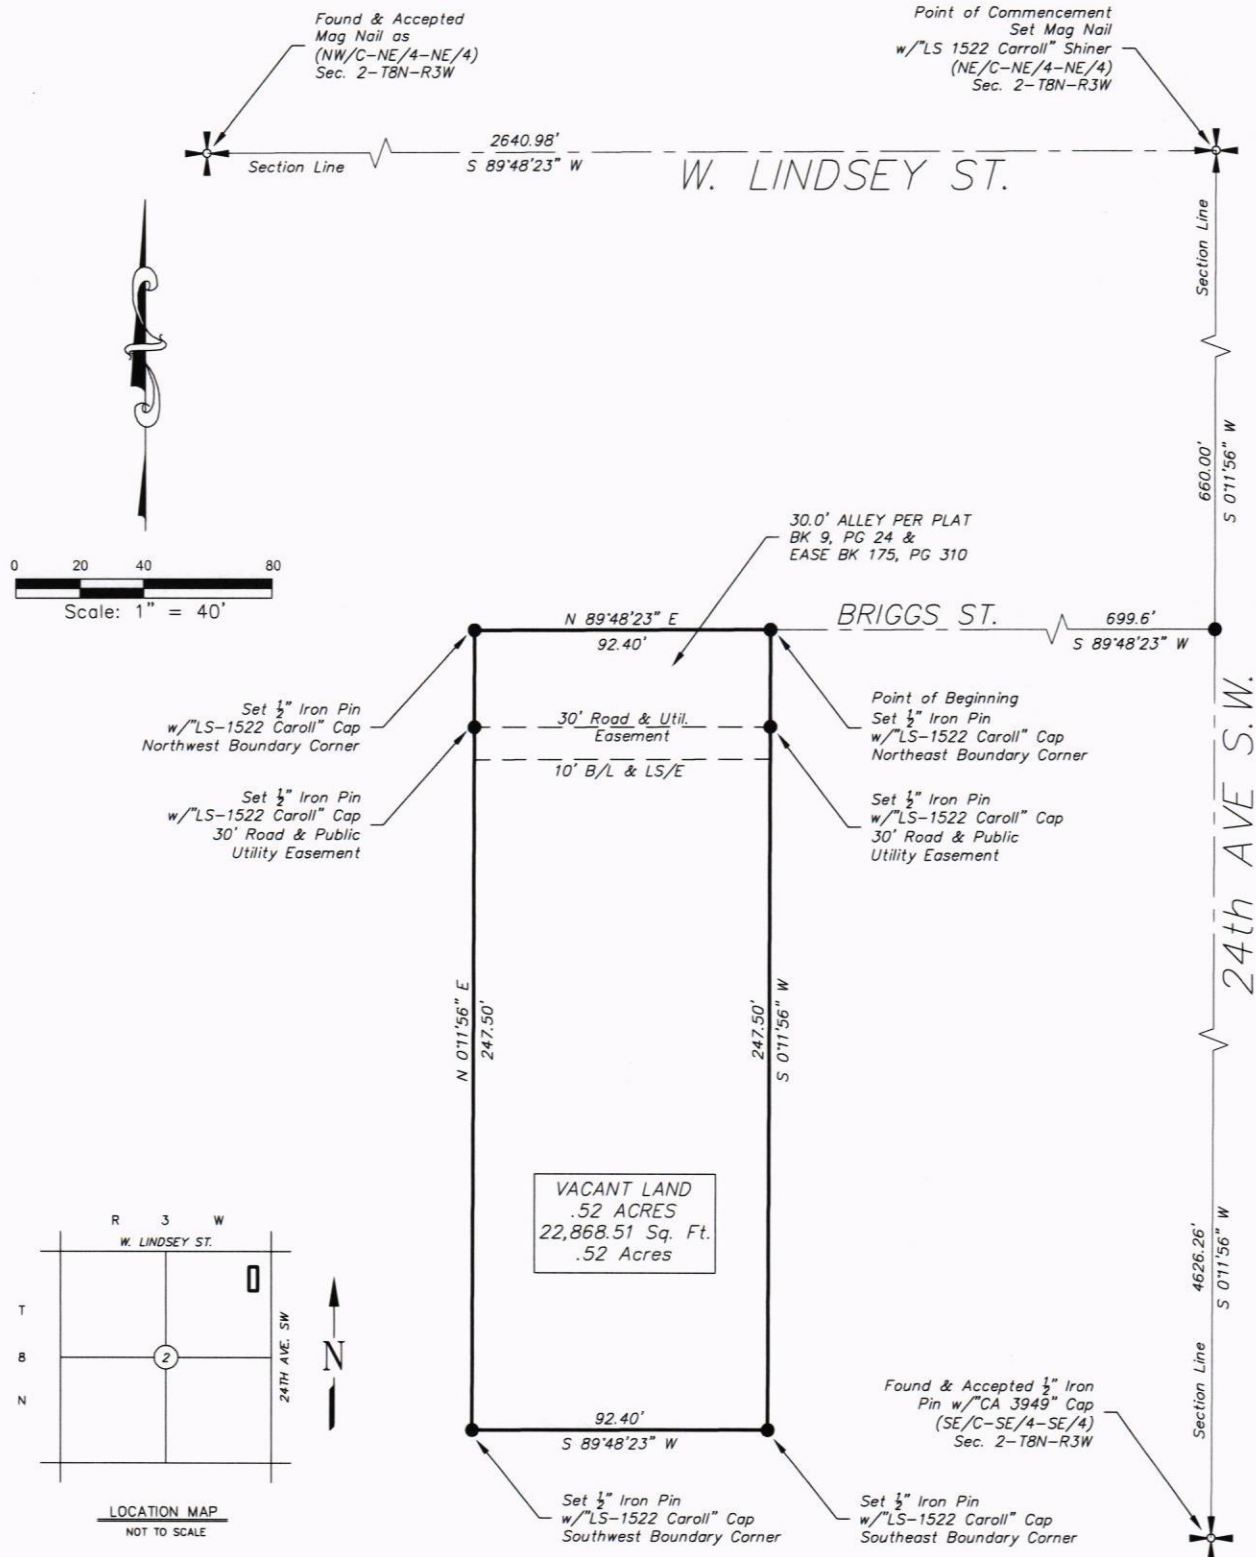

PAGE 1 OF 3

Party Chief: CWA
 Processed By: JMJ
 Drawn By: IL
 Checked By: JRC
 Scale: 1"=40'
 Date: 2-10-23
 Revision Date: 7-5-23

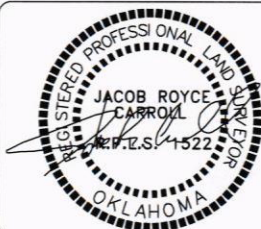

BEARING TREE LAND SURVEYING, L.L.C.



7100 Broadway Ext., Oklahoma City, OK 73116
 Telephone: (405) 605-1081
 Oklahoma CA #4568 Renewal date 06/30/24 Texas Reg. # 6145
 WWW.BEARINGTREESURVEYING.COM

TOPOGRAPHIC • LiDAR • GPS • PHOTOGRAMMETRY
 ALTA/ACSM LAND TITLE • CONSTRUCTION • GIS