



Pool Size: 14' X 28'
Pool Shape: RECTANGLE
Pool Number: PRT61320


Approx Gal: 14,000

250 Route 61 South, Schuylkill Haven, PA 17972 • 570-385-4733 • fax: 570-385-0281 • CustomerService@CardinalSystemsInc.com

LINER NOTES
USING 6" INSERT - □
NO INSERT USED - ▢

Bill of Materials

PART NO.	QUANTITY	DESCRIPTION
A FRAME	10	*A* FRAME ASSEMBLY
CS902SA	4	90 DEG CORNER ANGLE
S0800SP34200XX4	1	8' POURED STEP W/LINER TRACK - SCREED EDGE - NEW STYLE
SP890ST	2	STRAIGHT WALL STEP TRANSITION
SS42260XXX0	2	2'-6" Straight PANEL W/O Z
SS42300XXX0	2	3' Straight PANEL W/O Z
SS42400XXX0	2	4' Straight PANEL W/O Z
SS42800LCN2	1	8' Straight PANEL W/2 Z WITH LIGHT
SS42800RCN2	3	8' Straight PANEL W/2 Z WITH Return
SS42800WCN2	1	8' Straight PANEL W/2 Z WITH 1085 Skimmer
SS42800XXX2	2	8' Straight PANEL W/2 Z

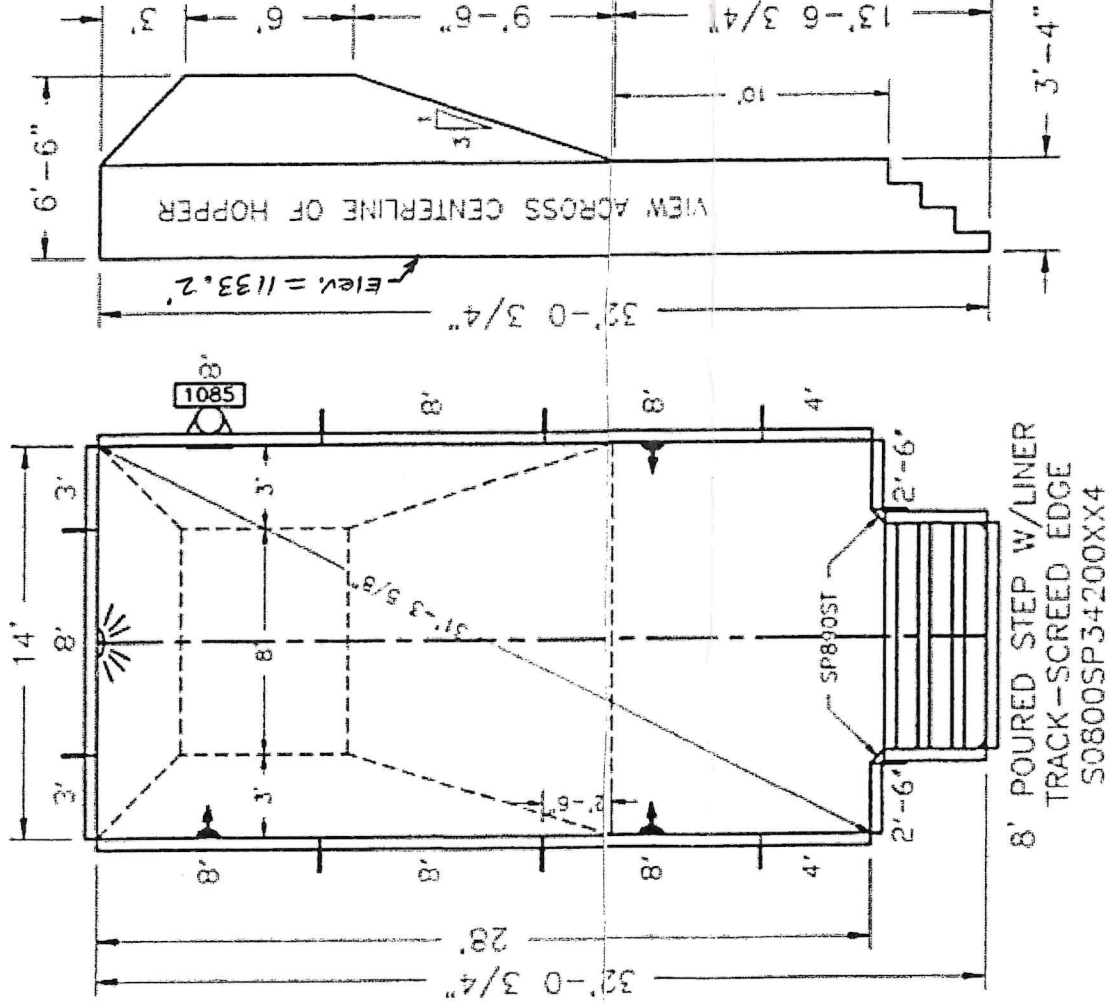

NOTE: THIS IS A NON DIVING POOL.

Date: 06/11/2026	Perimeter: 91'-6 1/2"
Drawn By: JF	Area: 424.8 SQ. FT.
Scale: 1/8" = 1'-0"	Notes: S&S/MILLS
This information is the confidential property of Cardinal Systems, Inc. Disclosure or duplication without proper written approval is strictly prohibited. Acceptance and use of this drawing constitutes knowledge and acceptance by the user of the terms and conditions set forth in the notice and warning which accompanied this drawing is incorporated herein and made part hereof and is found on Cardinal Systems, Inc's website at www.CardinalSystemsInc.com	



CardinalSystemsInc.com