
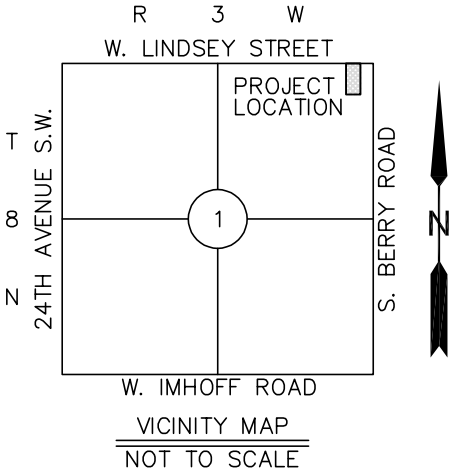


SHORT FORM PLAT - SFP -2223-3
ZAYDEN'S PLACE
(LOT 1, BLOCK 1, HISTORIC BERRY FARMS ADDITION)
A PART OF THE N.E. 1/4 OF SECTION 1, T8N, R3W, I.M.
NORMAN, CLEVELAND COUNTY, OKLAHOMA

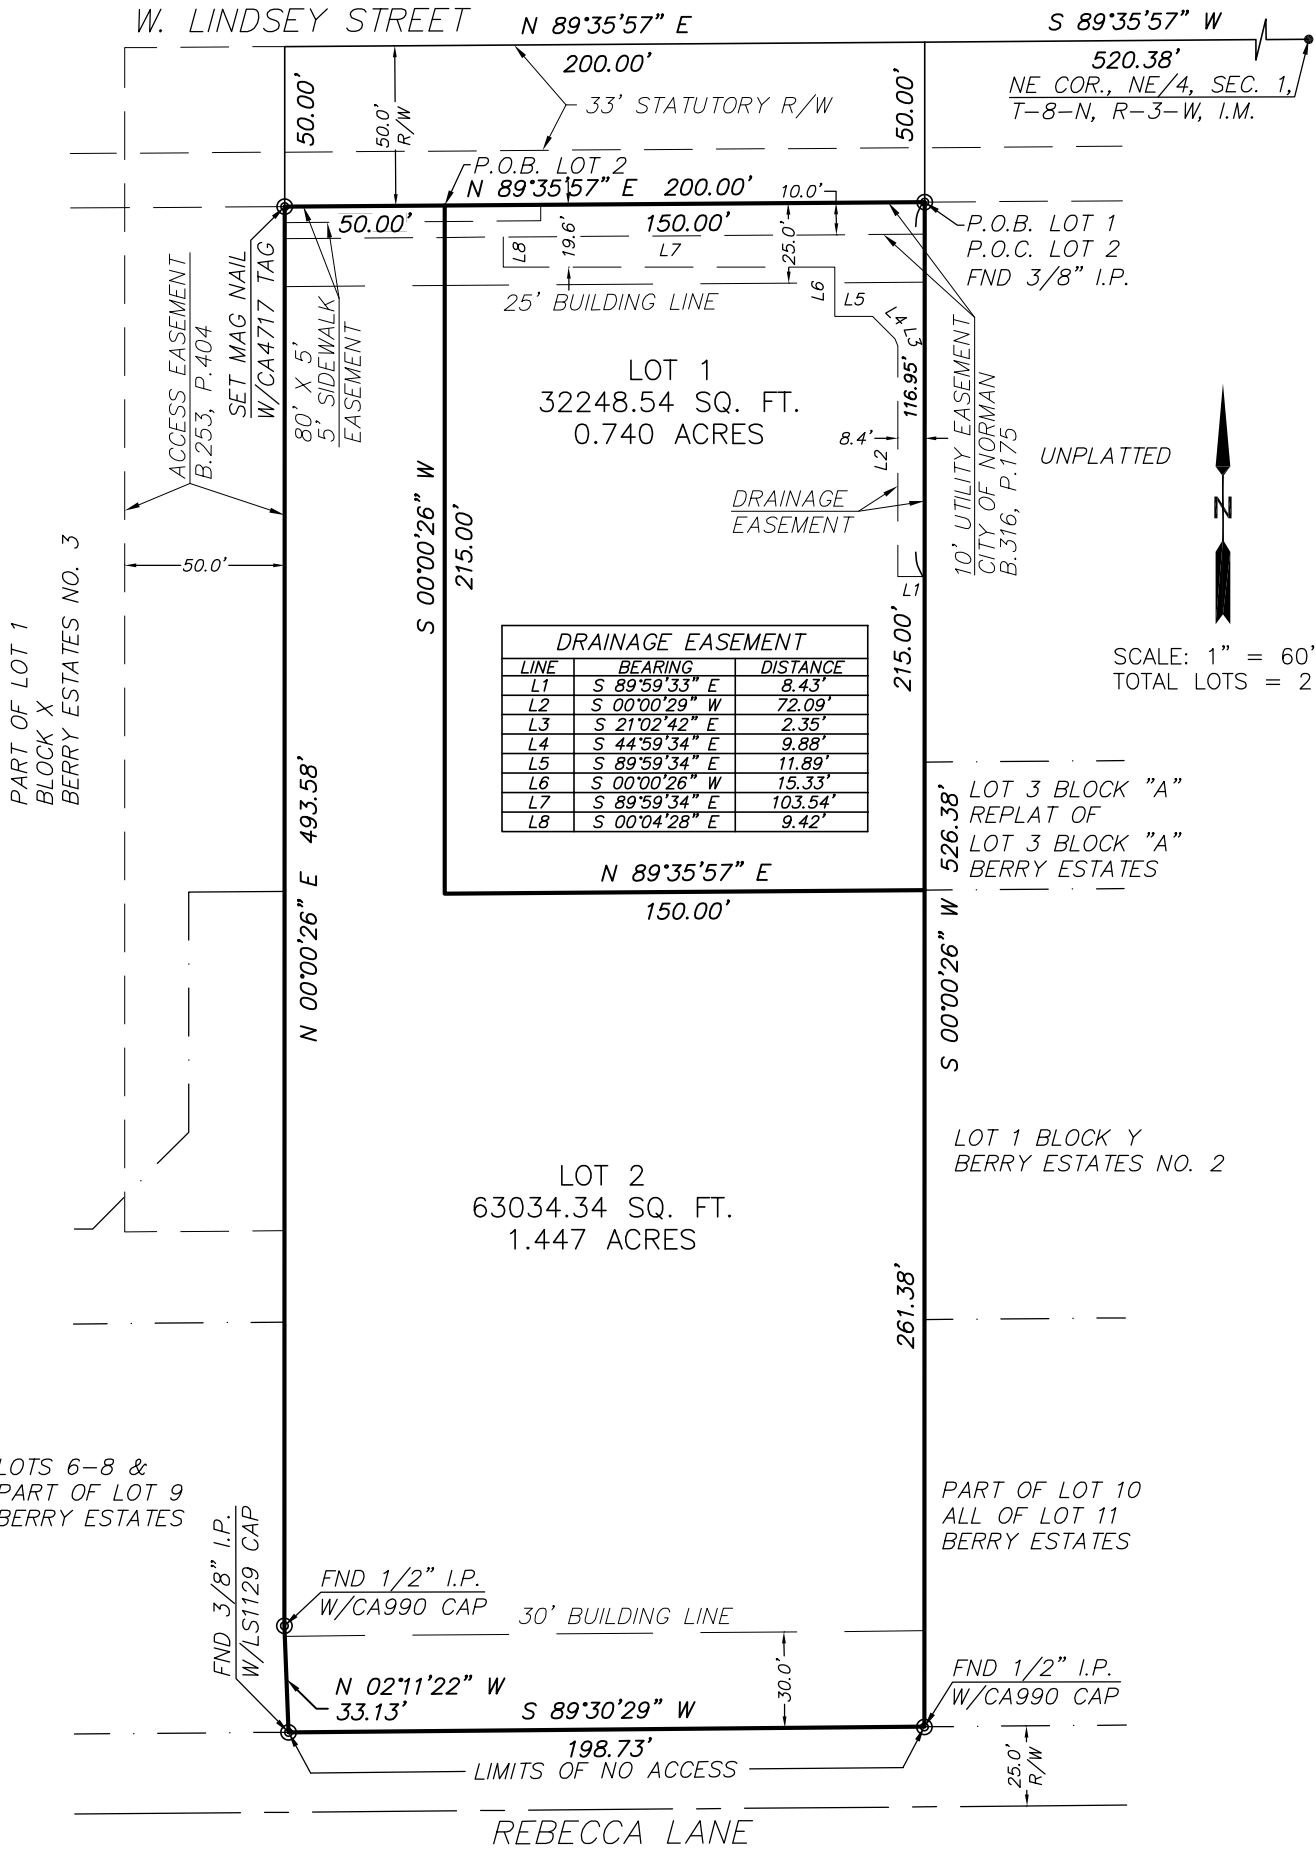

Access to Lot 1 shall be provided by private cross access easement, to be conveyed via separate instrument and filed of records upon the initial conveyance of a lot. The owners of the lots will share maintenance of the private driveway, in accordance with the terms of the easement, and the maintenance obligation will run with the land.

OKLAHOMA SURVEY COMPANY
3121 E. SORGHUM MILL ROAD
EDMOND, OK 73034
PHONE: (405) 821-5656
CA NO. 4717 EXP. JUNE 30, 2023