



A PART OF THE S.W. 1/4, SECTION 12, T9N, R3W, I.M.  
NORMAN, CLEVELAND COUNTY, OKLAHOMA

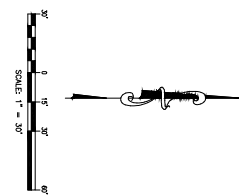

TOTAL AREA = 3.65 AC.±  
GREENSPACE AREA = 1.58 AC.± (43%)

GREENSPACE

WATER SURFACE

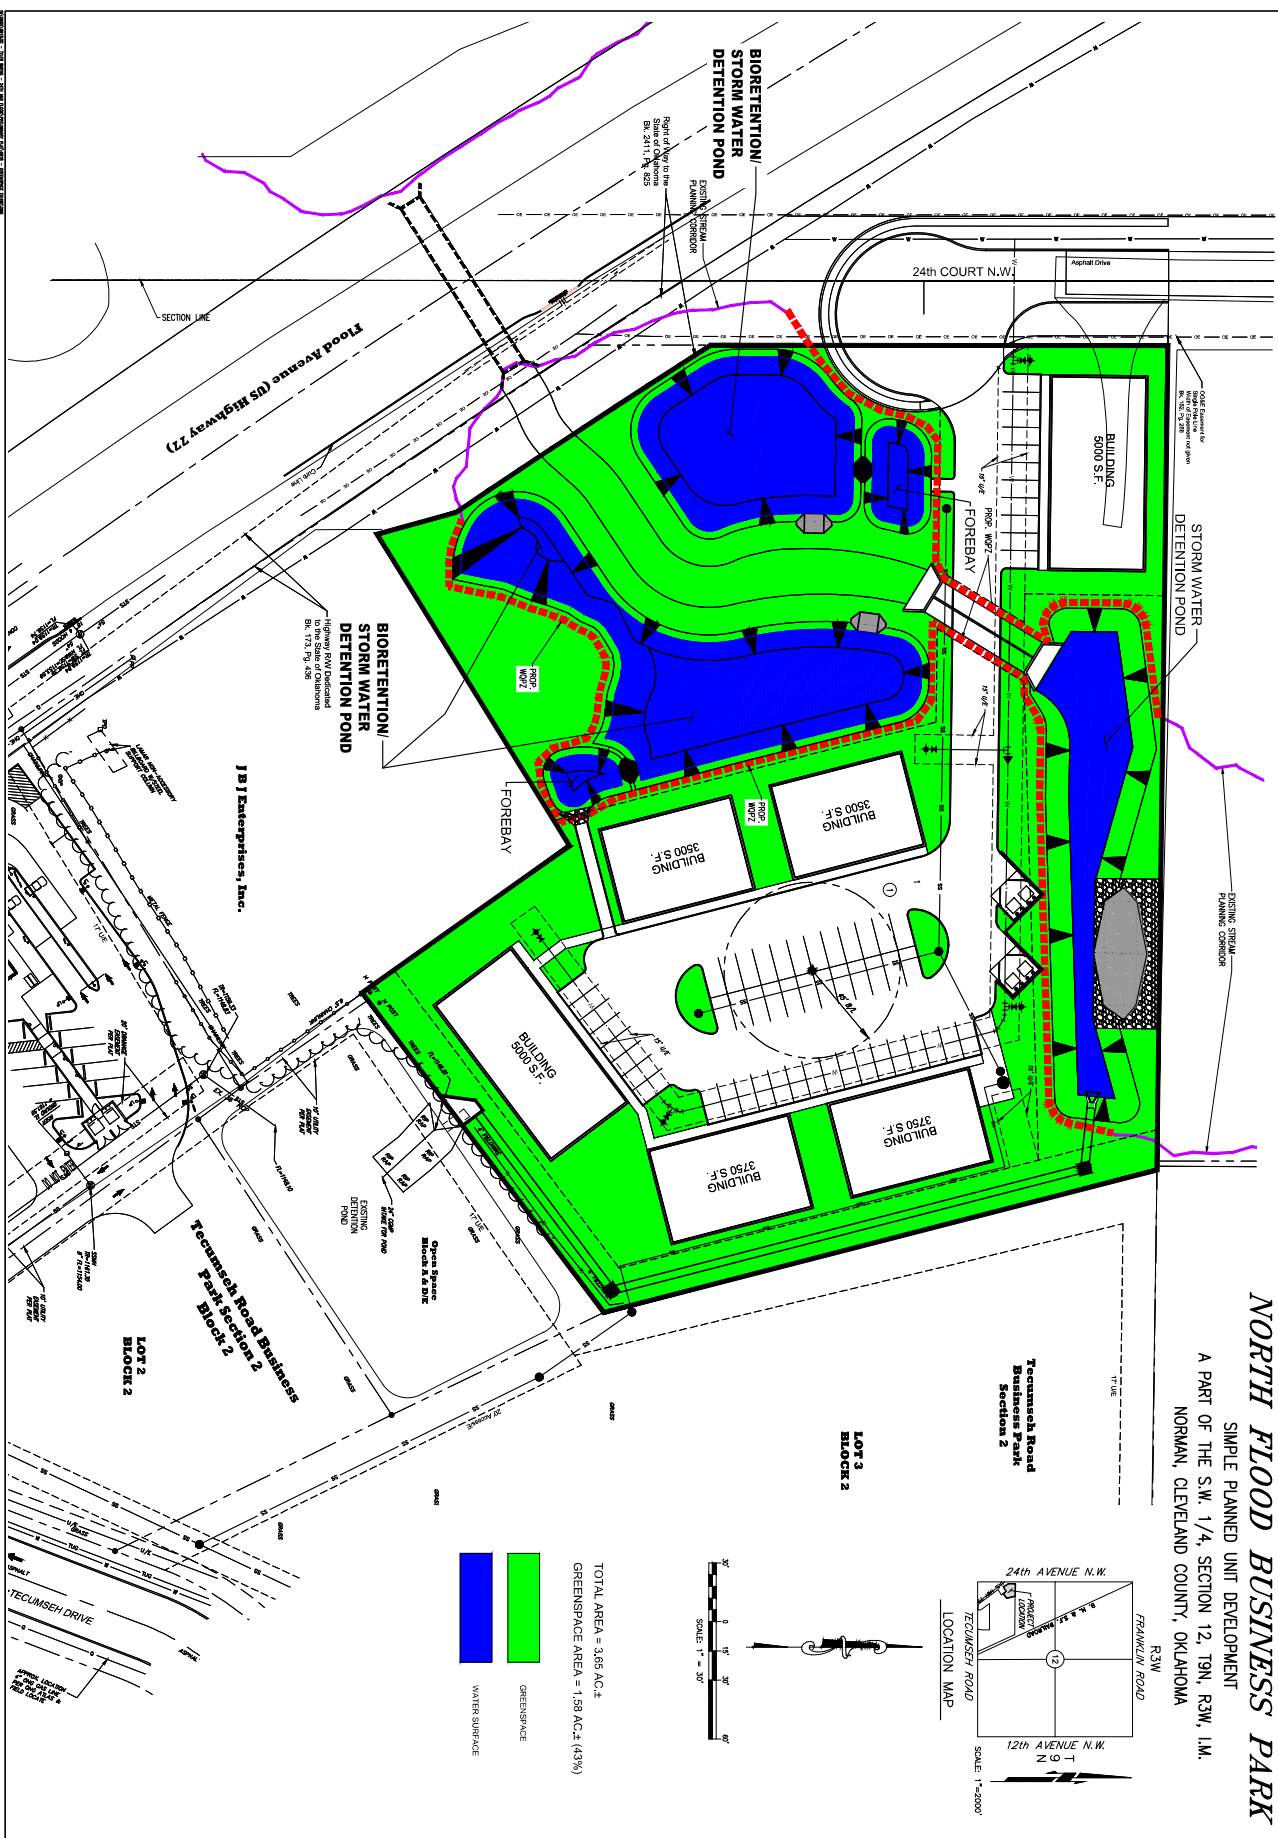

FLOOD AVE. & TECUMSEH RD.  
NORMAN, OKLAHOMA

WebSite: [www.smcoko.com](http://www.smcoko.com)  
ORGANISATION CERTIFICATE OF AUTHORIZATION NO. CA 464 EXP. 06/30/2023

Greenspace Exhibit

1