
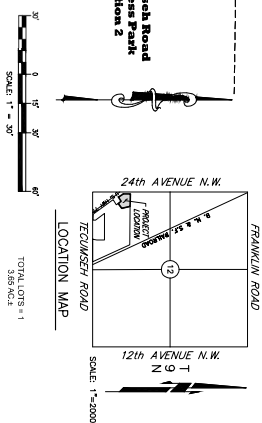


PRELIMINARY SITE DEVELOPMENT PLAN NORTH FLOOD BUSINESS PARK

SIMPLE PLANNED UNIT DEVELOPMENT
A PART OF THE S.W. 1/4, SECTION 12, 19N, R3W, L.M.
NORMAN, CLEVELAND COUNTY, OKLAHOMA

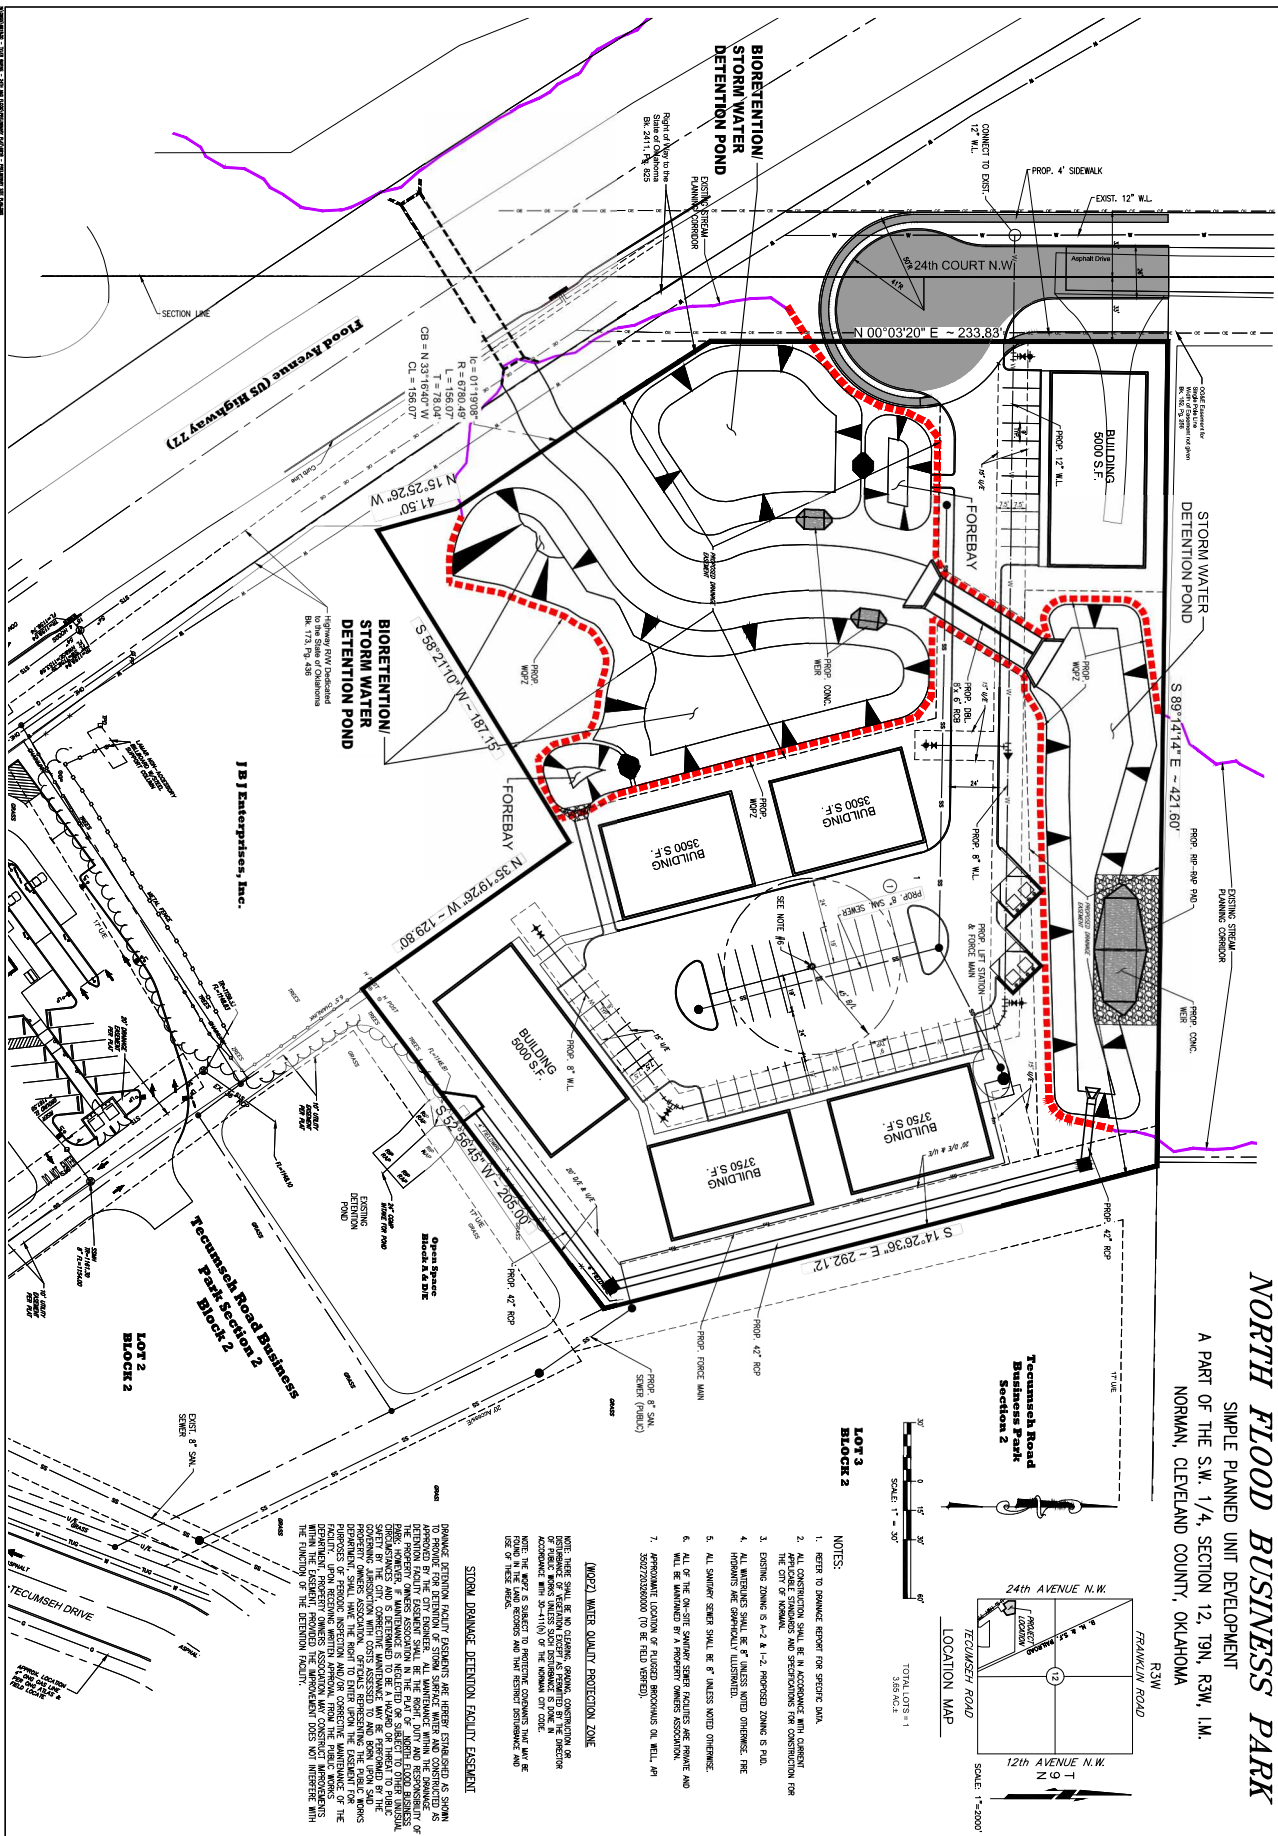

LOT 3
BLOCK 2

- NOTES:
1. REFER TO DRAINAGE REPORT FOR SPECIFIC DATA.



STORM DRAINAGE DETENTION FACILITY EASEMENT


NORTH FLOOD BUSINESS PARK

FLOOD AVE. & TECUMSEH RD.
NORMAN, OKLAHOMA

SMC
SMC Consulting Engineers, P.C.
815 West Main - Oklahoma City, OK 73106
PH: 405-232-7715 Fax: 405-232-7859
www.smc-engineers.com

OKLAHOMA CERTIFICATE OF AUTHORIZATION NO. 01 466 EXP 06/30/2027

1. Checked and 100% review comments 10/1/2025

PRELIMINARY SITE DEVELOPMENT PLAN
Preliminary Site Development Plan
SHEET NO. 1

