

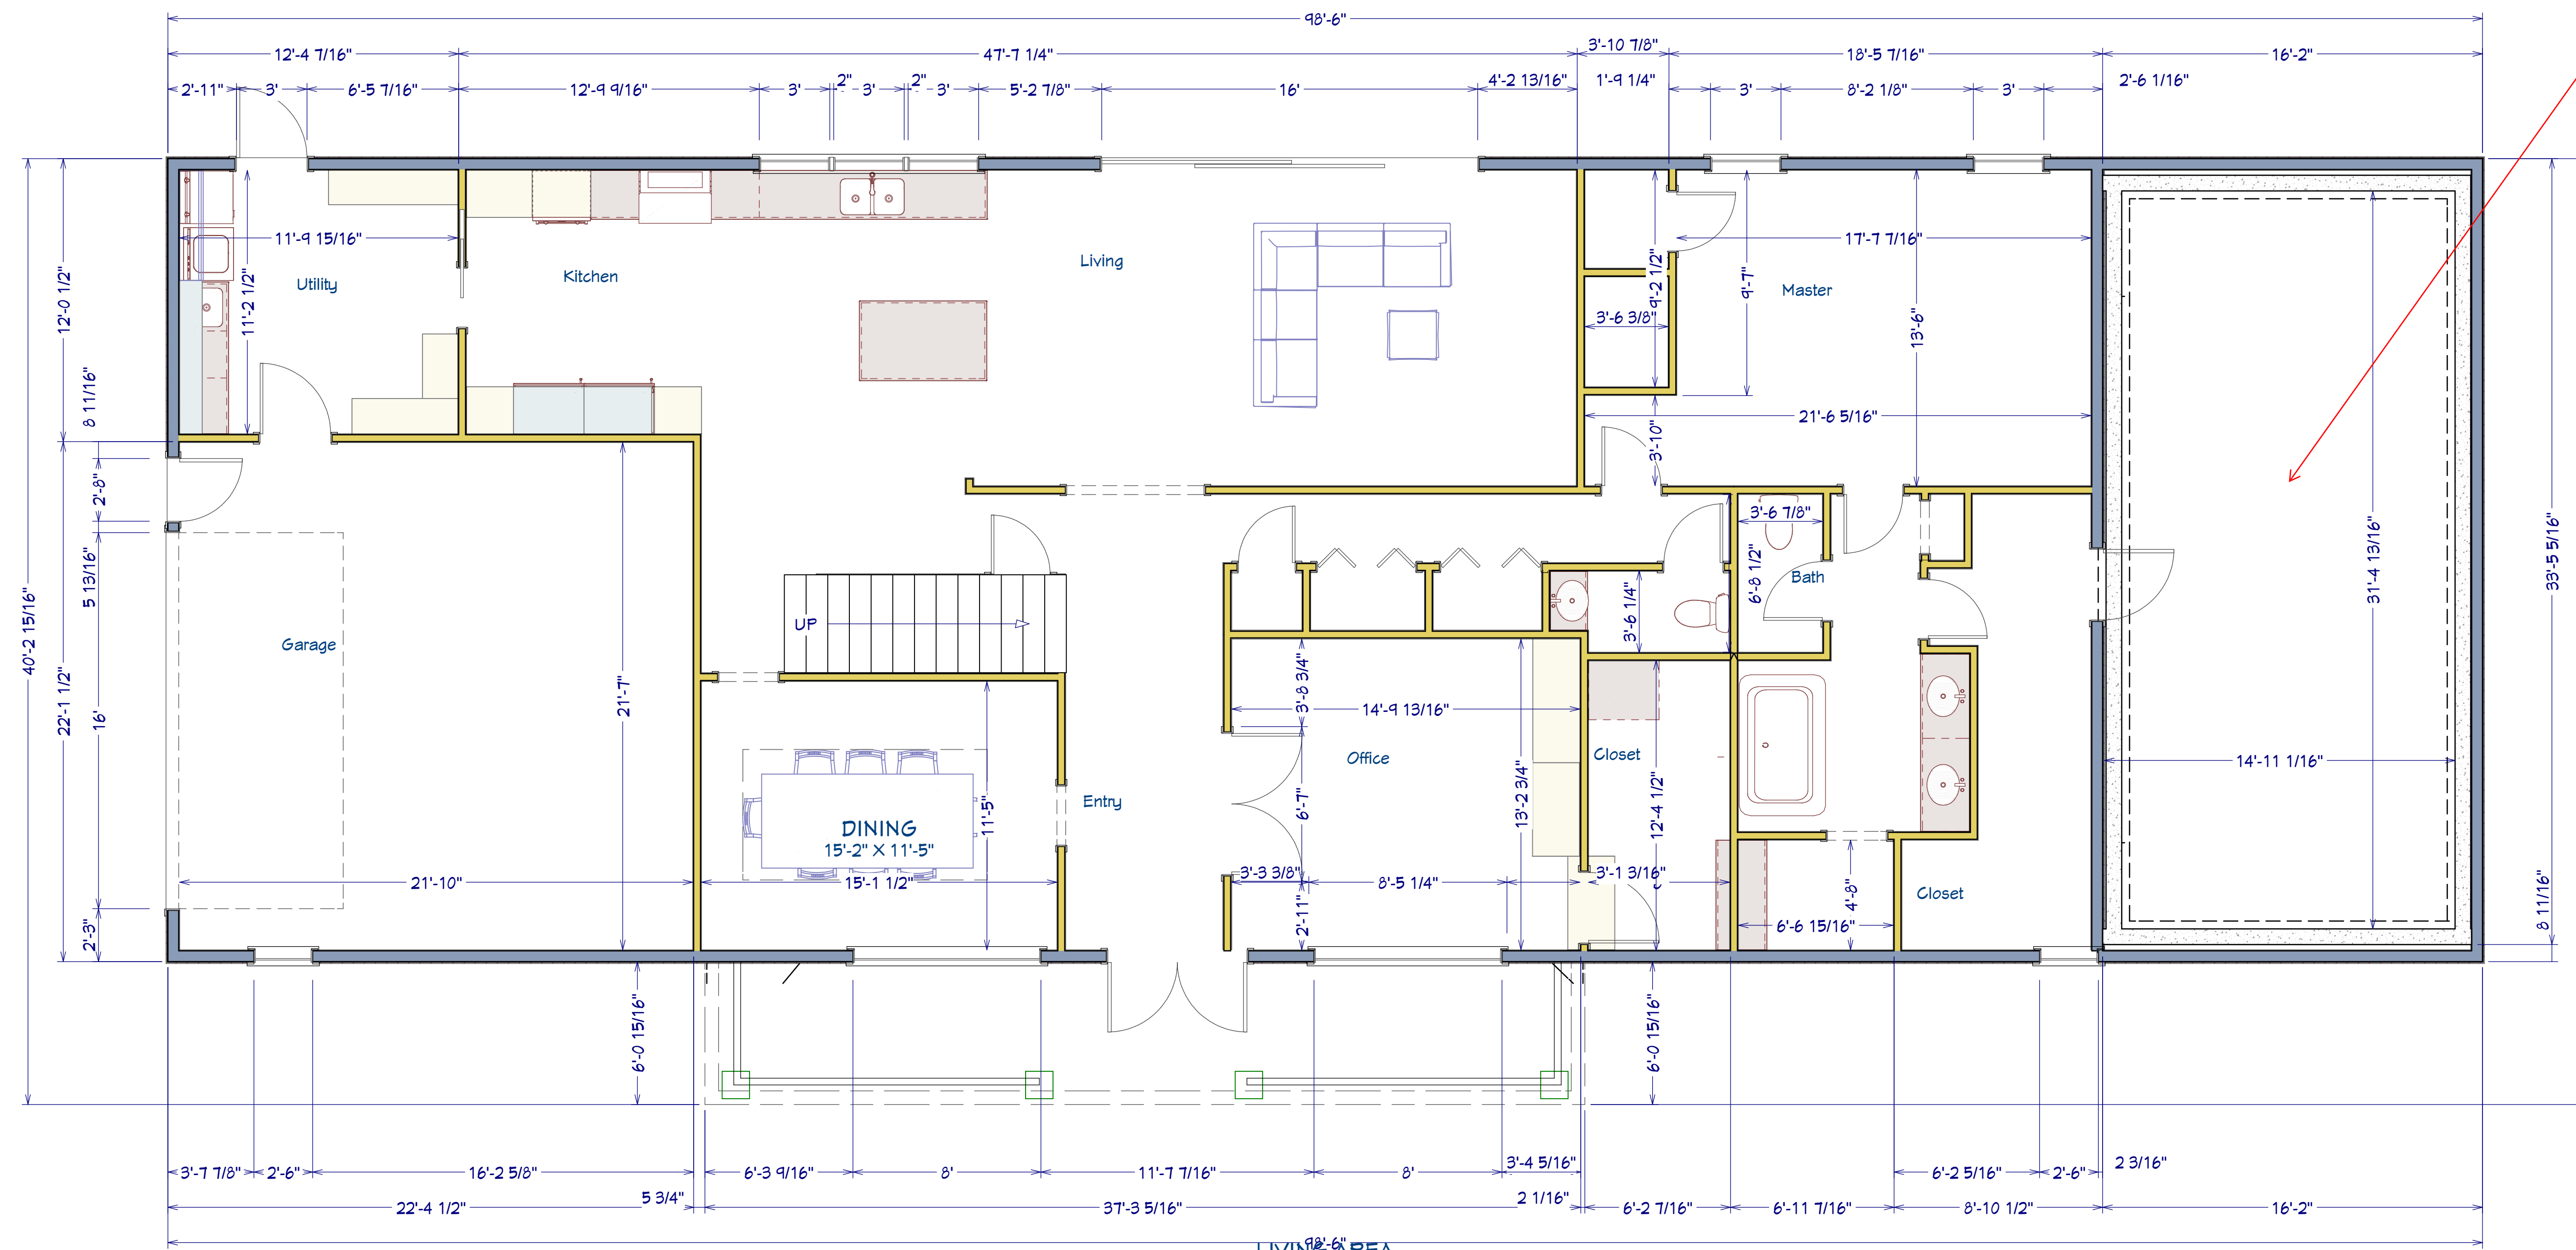


New Storm/Safe Room

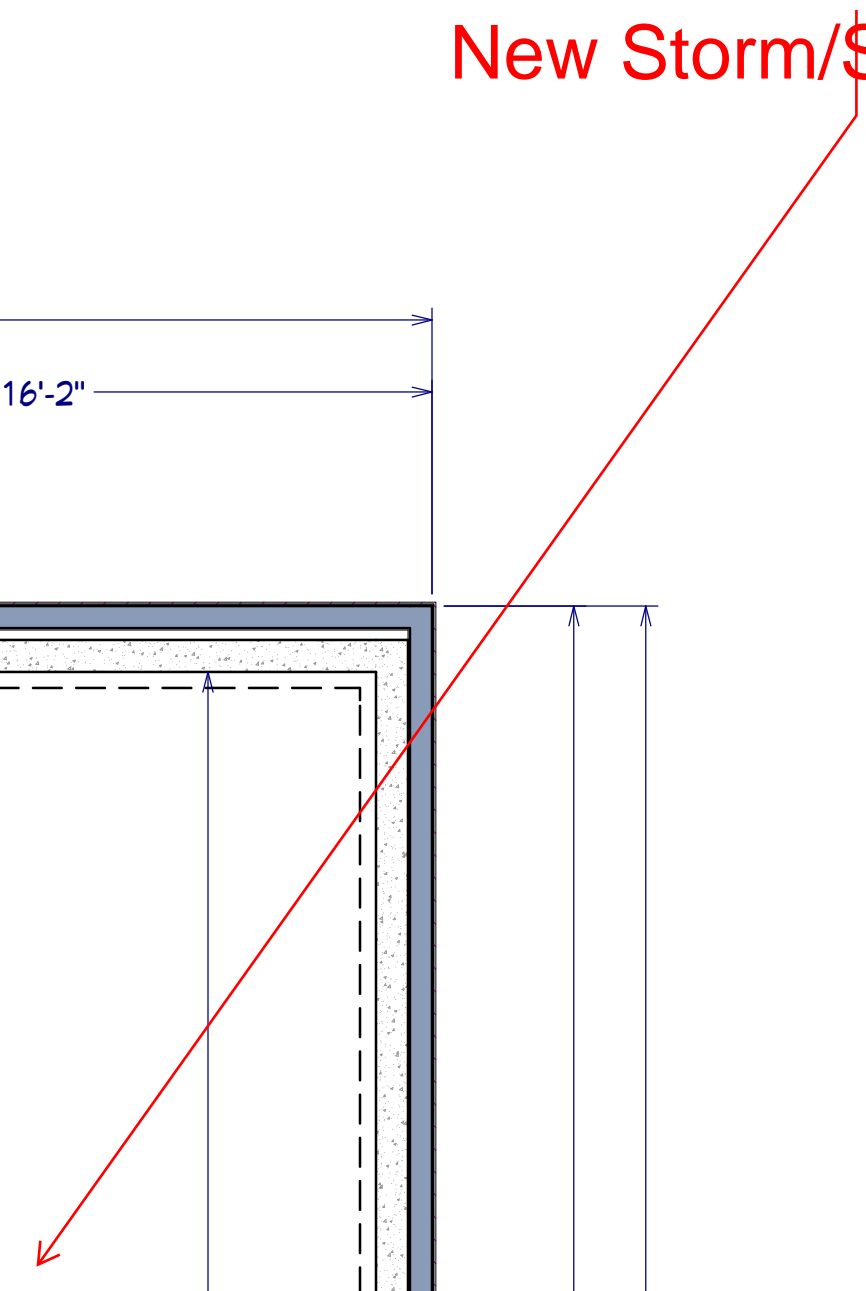


LIVING AREA
3593 SQ FT

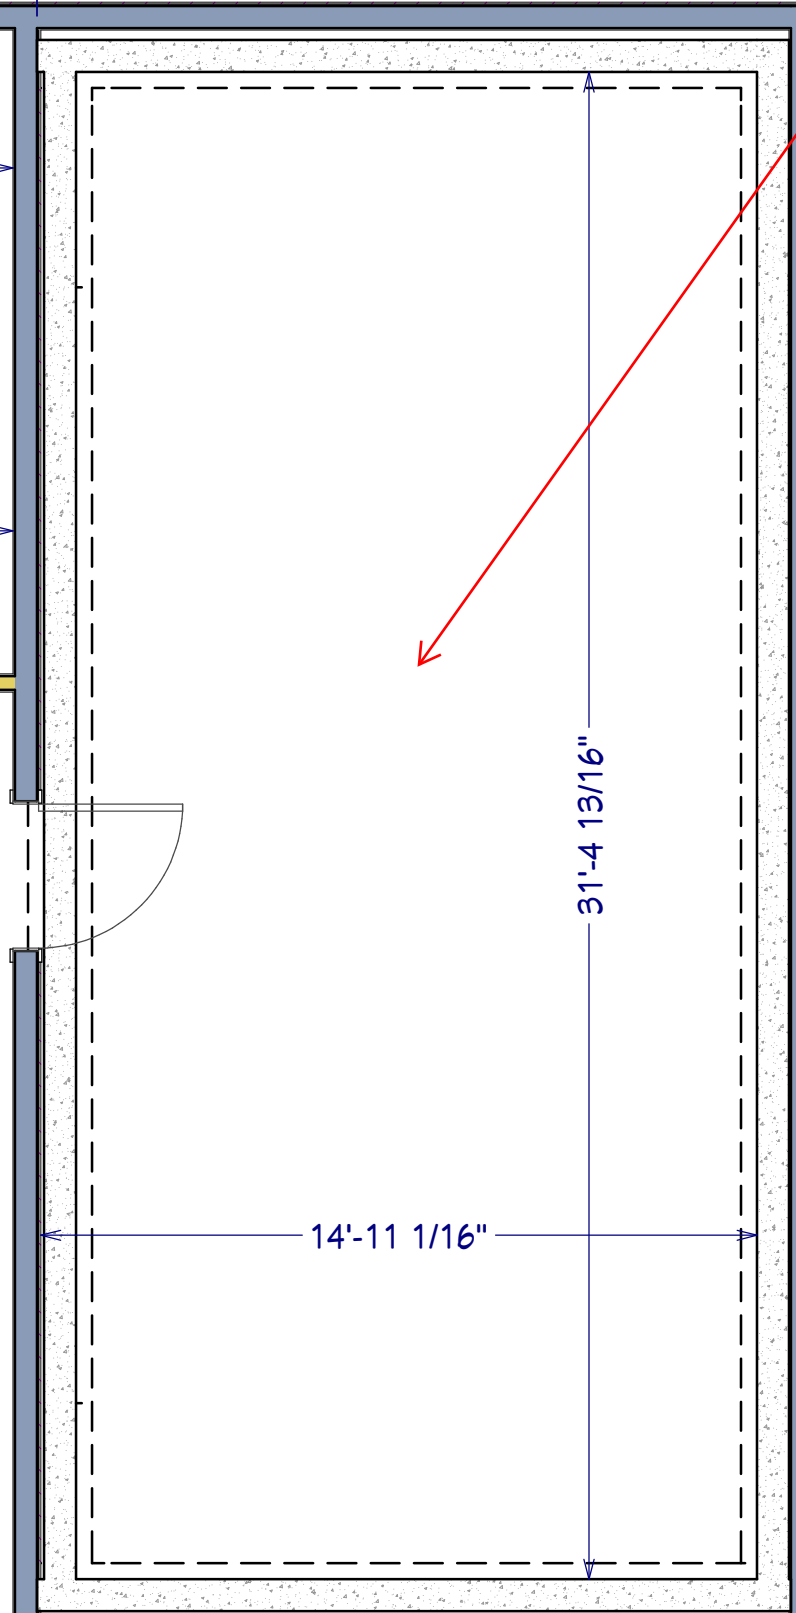

2605 Smoking Oak Rd
Norman, Oklahoma
📍 Google Street View
Apr 2022 [See more dates](#)



SMOKING OAK ROAD
-2601-

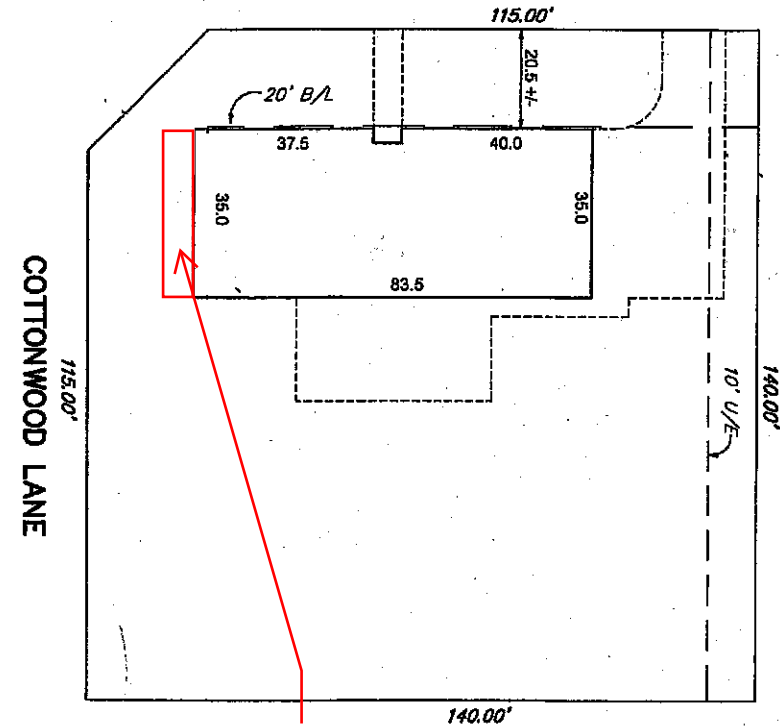

Adding 35x15 to south
side for Storm/Safe
Room

