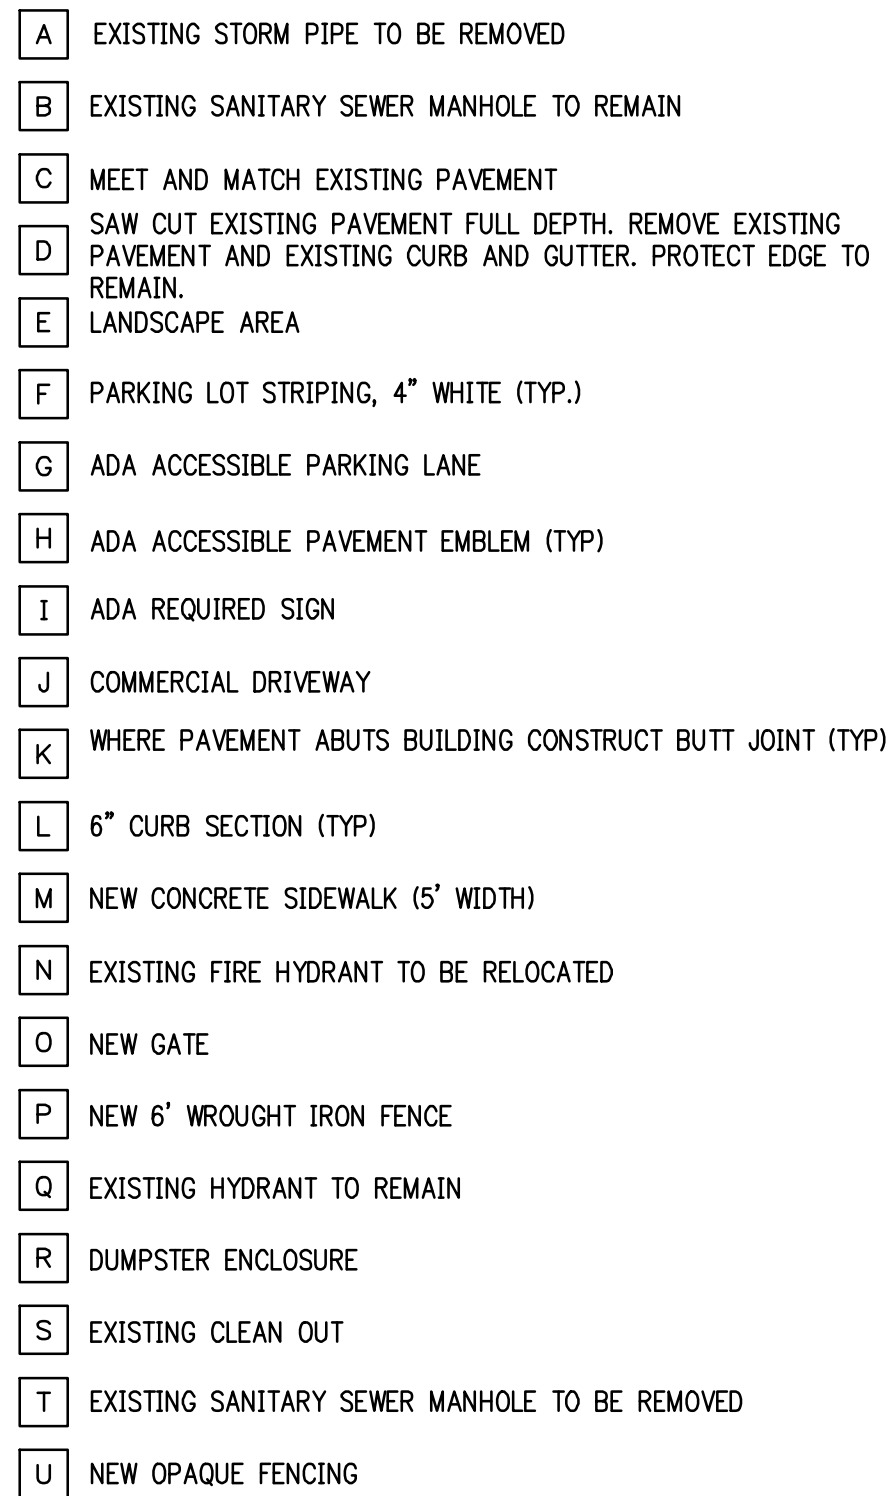




THE UNDERGROUND UTILITIES SHOWN HAVE BEEN LOCATED FROM FIELD SURVEY INFORMATION AND EXISTING DRAWINGS. THE SURVEYOR MAKES NO GUARANTEES THAT THE UNDERGROUND UTILITIES COMPRISE ALL SUCH UTILITIES IN THE AREA, EITHER IN-SERVICE OR ABANDONED. THE SURVEYOR FURTHER DOES NOT WARRANT THAT THE UNDERGROUND UTILITIES ARE IN THE EXACT LOCATION INDICATED ALTHOUGH FROM THE INFORMATION AVAILABLE. THE SURVEYOR HAS NOT PHYSICALLY LOCATED THE UNDERGROUND UTILITIES.

3,555 S.F. REQUIRED
109,340 S.F. PROVIDED IN ACCORDANCE
WITH 36-551(c)(2)(a)

MINI-WAREHOUSING COMPLIES WITH
36-525(c)(5)

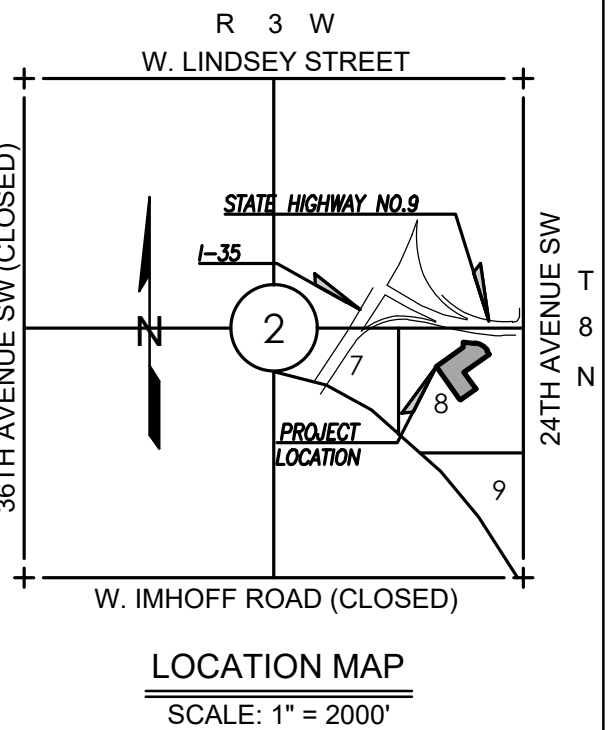
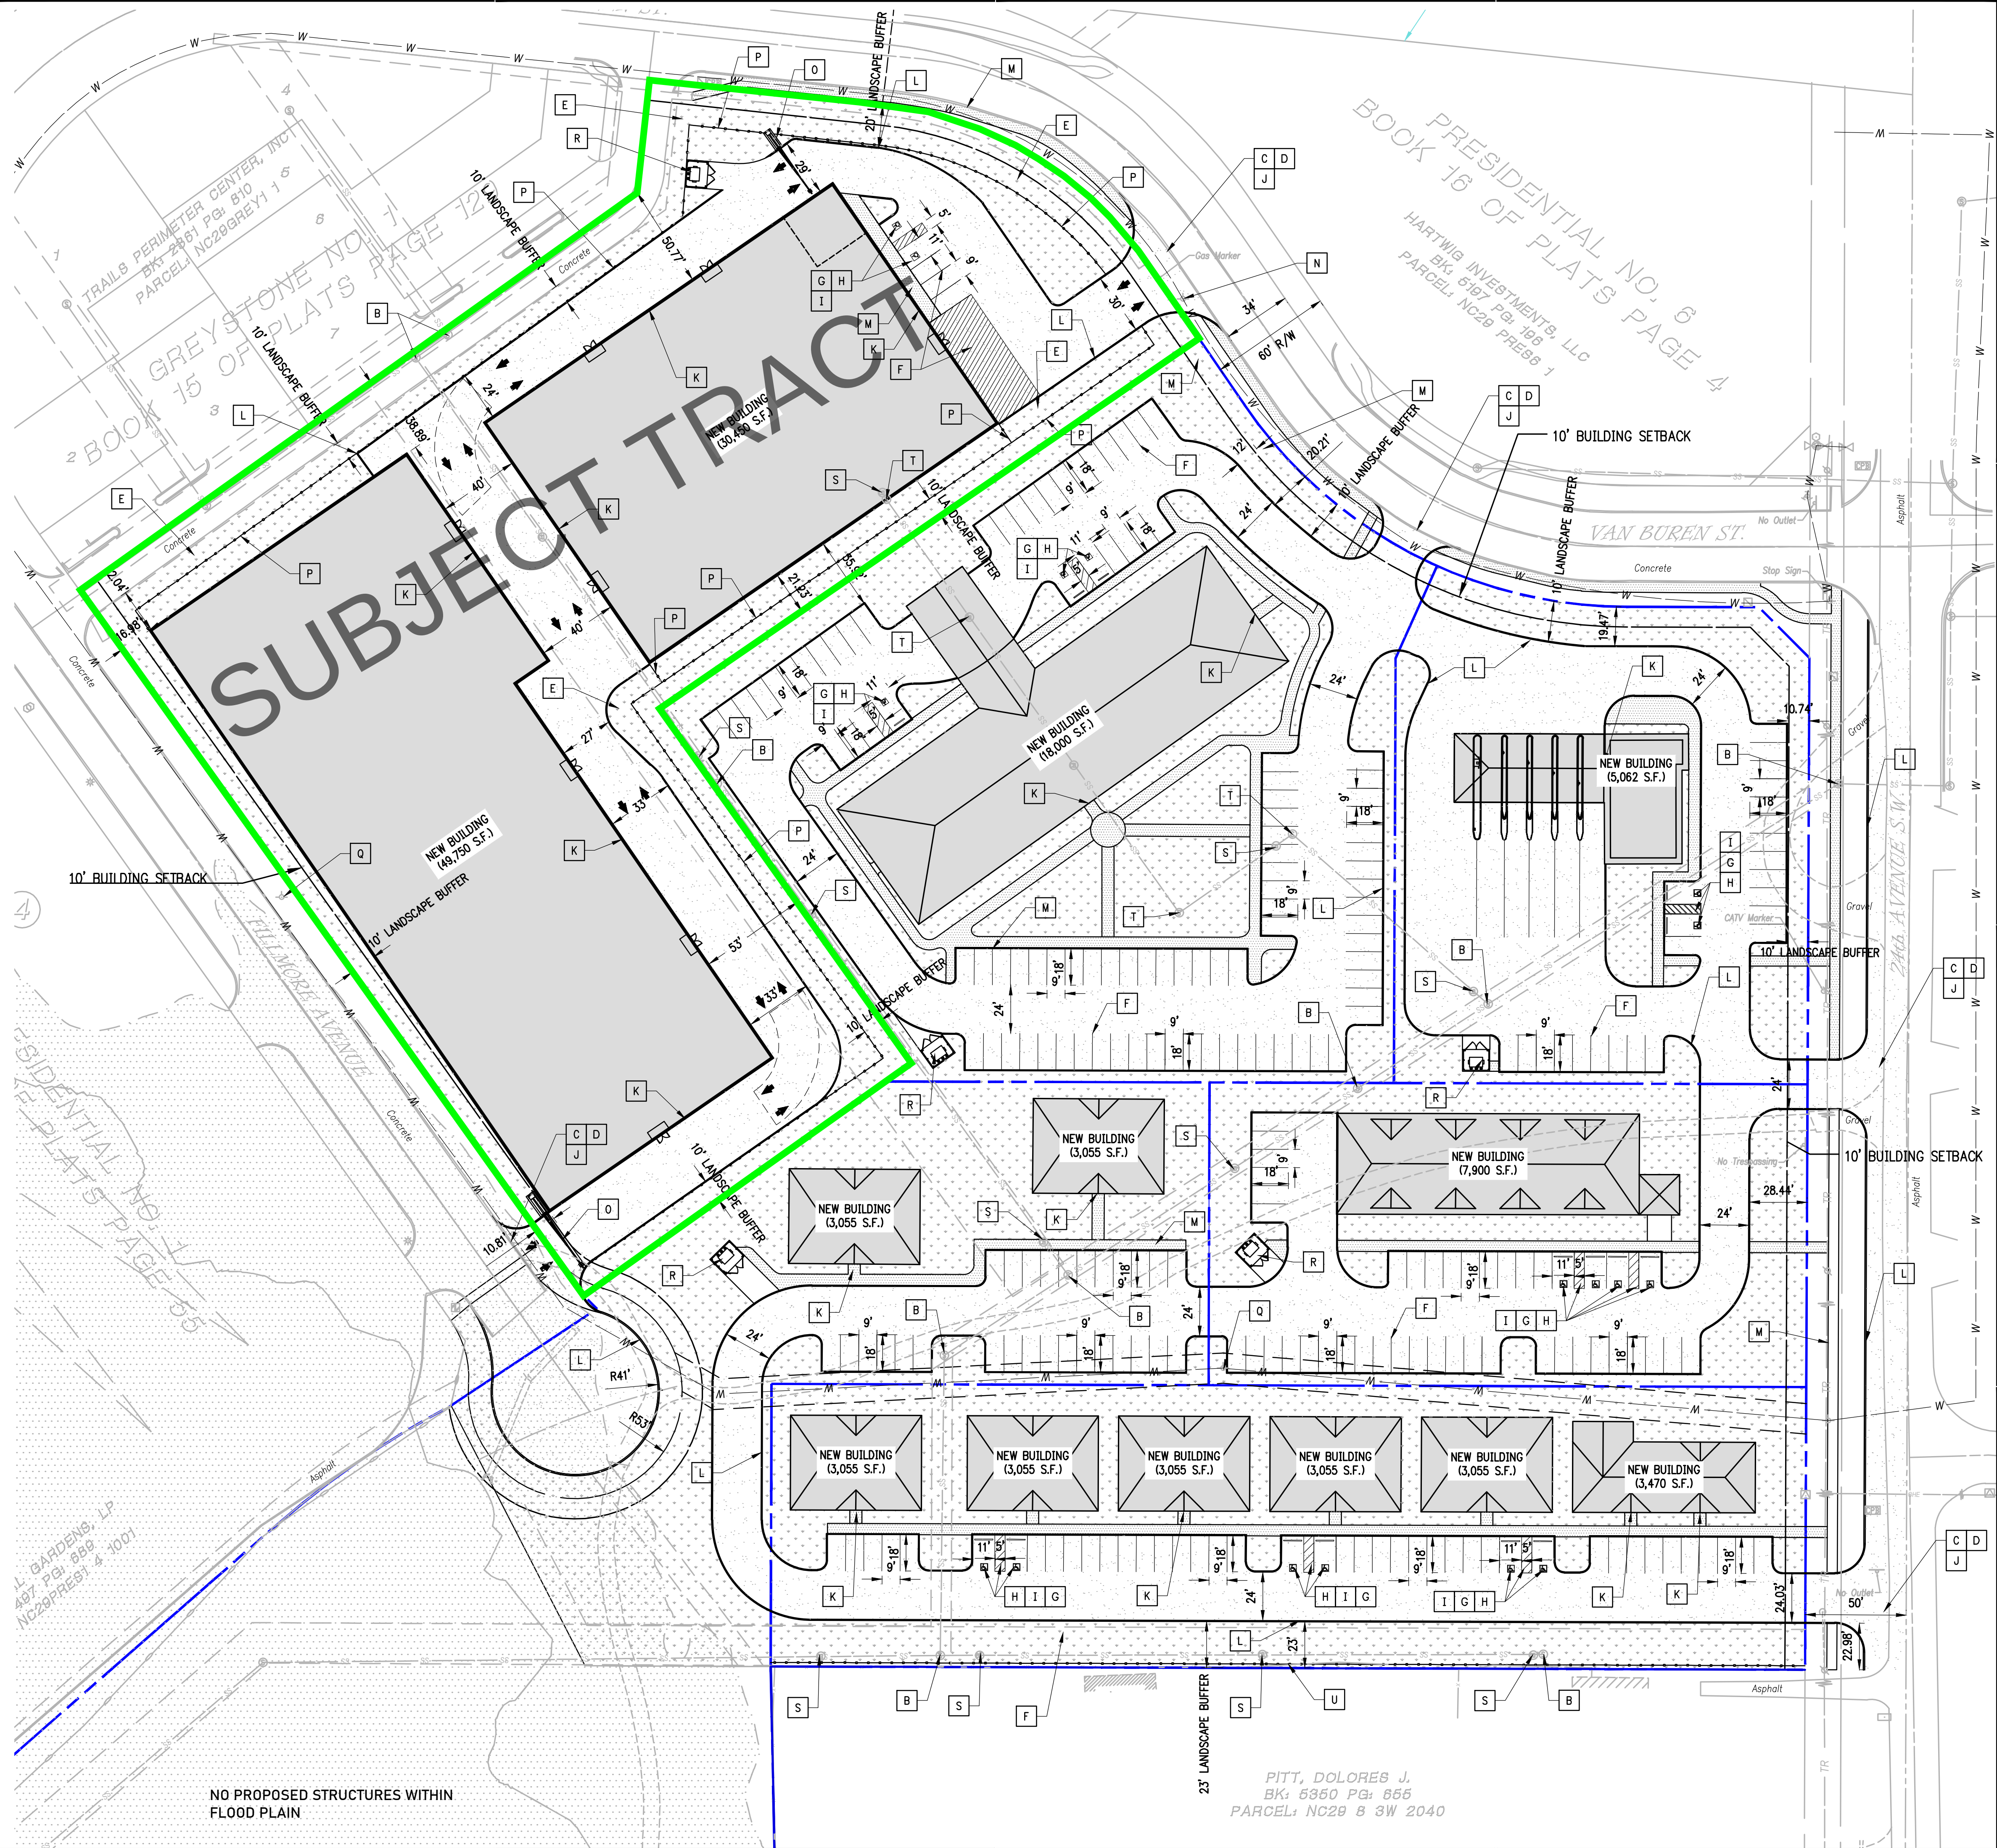
EXISTING: COMMERCIAL
PROPOSED: COMMERCIAL
NO CHANGE

NEW STANDARD DUTY CONCRETE PAVEMENT

NEW CONCRETE SIDEWALK

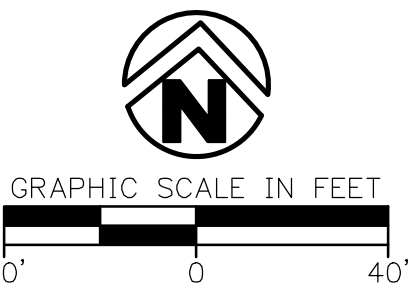
LANDSCAPE AREA

NOTE:
CONTRACTOR TO VERIFY COMPLETION OF INSTALLATION
FOR UNDERGROUND UTILITIES AND CONDUITS PRIOR TO
PAVEMENT INSTALLATION

VAN BUREN
SELF STORAGE

NORMAN,
CLEVELAND COUNTY,
OKLAHOMA

Key Plan

[illegible]

This document, and the ideas and designs incorporated herein, as an instrument of professional service, is the property of Crafton, Tull & Associates, Inc., and is not to be used, in whole or in part, for any other project, without the written authorization of Crafton, Tull & Associates, Inc.

PROJECT NO: 25612500
ISSUE DATE: 08/05/2026

CONTACT: B. SHAFFER
cc: M. LOVE

QC By: M. LOVE
QC Date: -

NOT FOR CONSTRUCTION
© 2026 Crofton, Tull & Associates, Inc.

SITE PLAN

CS-101

