

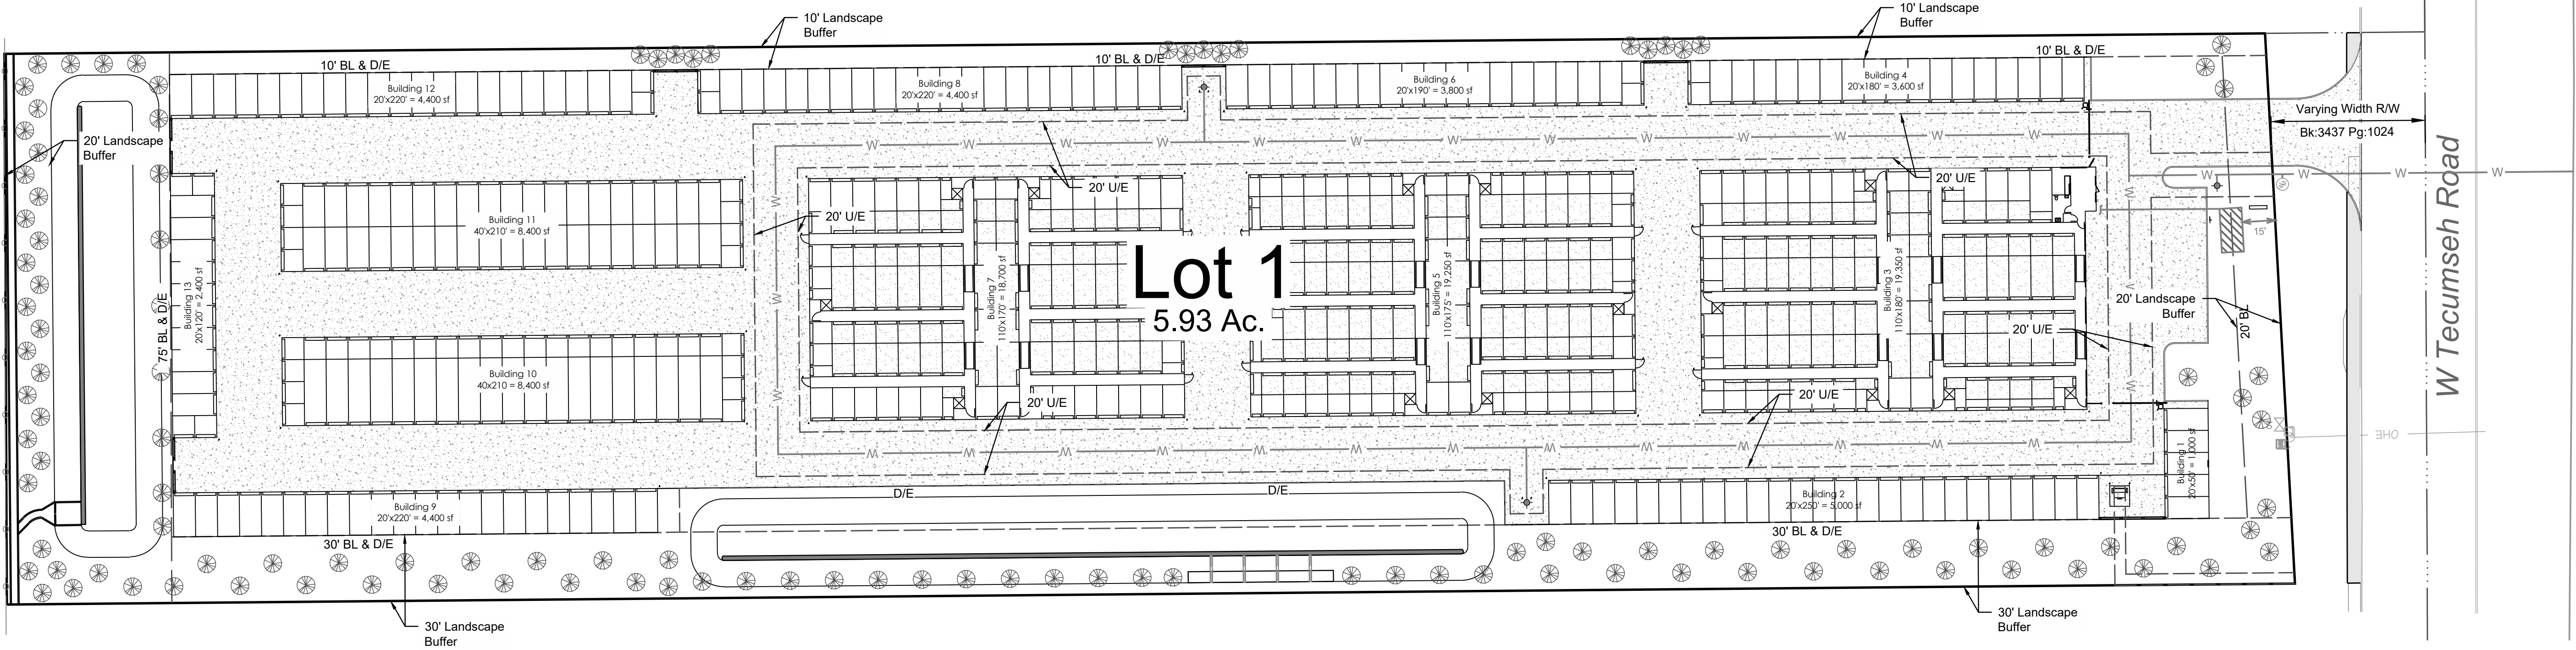


p:\25-0446 storage oklahoma - 281 w tecumseh rd, norman ok\civil drawings\25-0446 civil 002.dwg - Plotted on 3/27/2025 4:35:42 PM @ a scale of 1:1 to autocad pdf (smallest file).pc3 by Jason Spencer

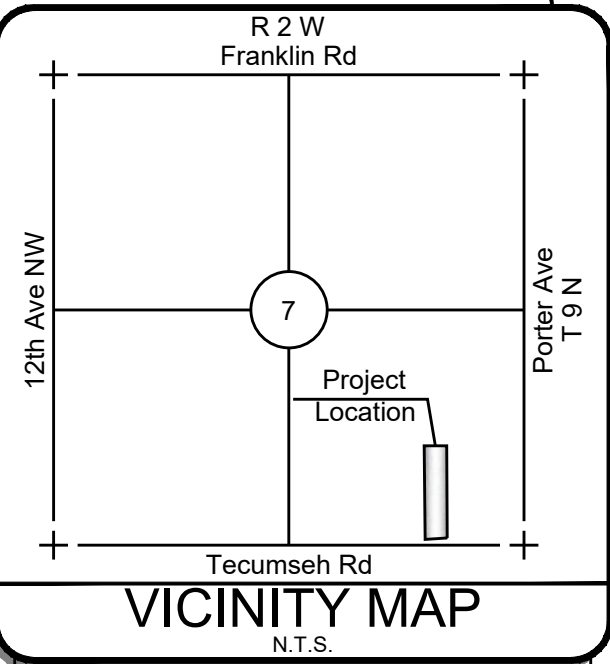

Plant Material Schedule		
QTY	Symbol	Name
120		Trees (Crepe Myrtle, Loblolly Pine, Kentucky Coffee, Black Locust, Arizona Cypress, Vitex, or similar)

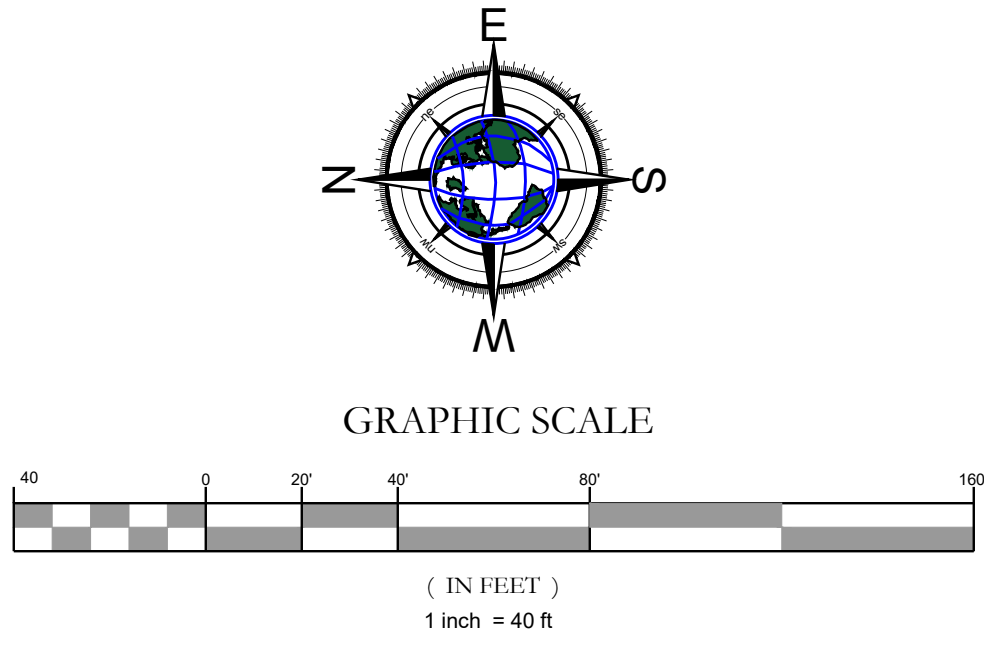

*** CONCEPTUAL DISCLAIMER ***
THIS DRAWING WAS CREATED FOR CONCEPTUAL PURPOSES ONLY. THE SITE INFORMATION WAS OBTAINED FROM CLIENT'S DOCUMENTS AND/OR CITY INFORMATION. THEREFORE, THE DESIGN MAY VARY DEPENDING ON ACTUAL TOPOGRAPHY, DRAINAGE CONDITIONS, SOILS, SURVEY, ETC. ANY ADDITIONAL DATA AND/OR SITE CONDITIONS COULD RESULT IN CHANGES TO THE OVERALL DESIGN OF THE SITE INCLUDING BUT NOT LIMITED TO (PARKING RATIOS, NUMBER OF BUILDINGS, AMOUNT OF DEVELOPABLE LAND, ACCESS TO THE SITE, ETC.) AND MAY INCREASE ESTIMATED DEVELOPMENT COSTS.

Preliminary Landscape Plan

Conceptual Plans For:
Tecumseh Road Storage
Norman, OK

CONCEPTUAL
NOT FOR CONSTRUCTION

BLEW
Surveying | Engineering
Environmental
13900 Wireless Way
Oklahoma City, OK 73134
Office: (405) 213-0124
www.BLEWINC.com

Certificate of Authorization No: 5387

DATE	2025-03-27	JOB NUMBER	25-0446
DRAWN BY	C. Holland	REVIEWED BY	J. Spencer
DRAWING NAME	25-0446 Civil 002.dwg		
SHEET NUMBER	3 of 3		