


EXHIBIT

1030 W. BROOKS


BM X ON BRIDGE
EL=1144.25

EAST BRIDGE
ABUTMENT

1030 W. BROOKS STREET

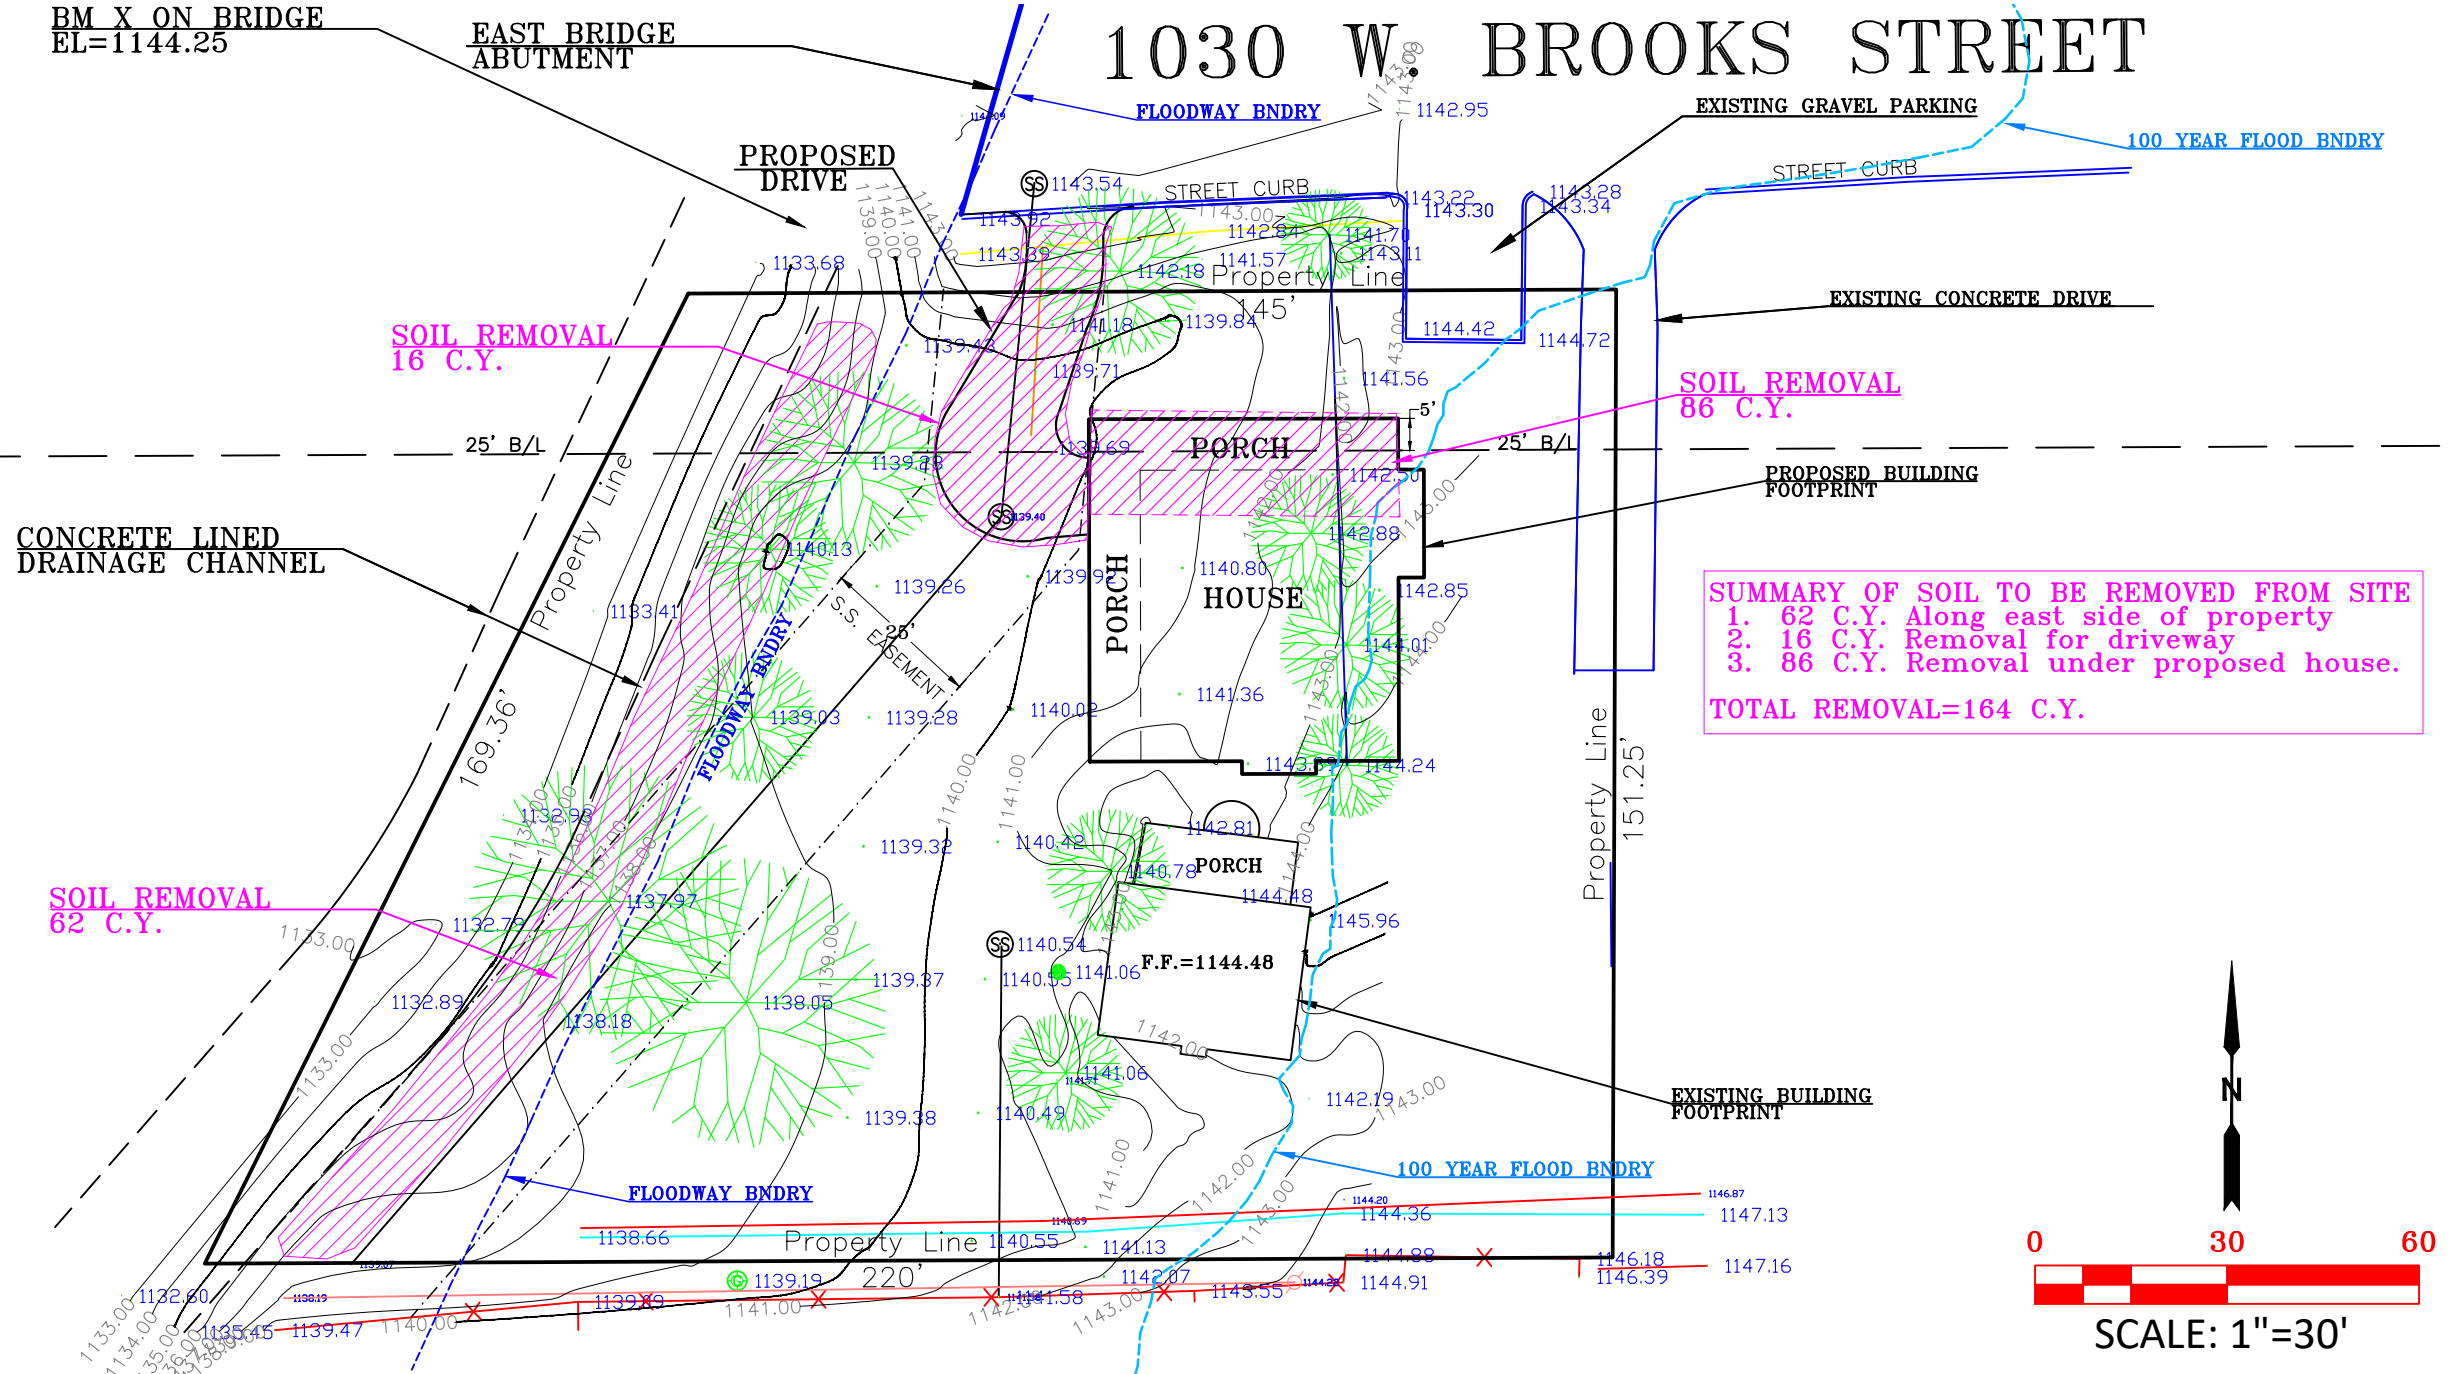

SUMMARY OF SOIL TO BE REMOVED FROM SITE
1. 62 C.Y. Along east side of property
2. 16 C.Y. Removal for driveway
3. 86 C.Y. Removal under proposed house.
TOTAL REMOVAL=164 C.Y.

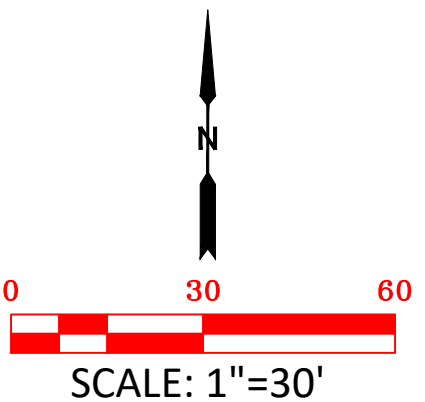

BOBBY SKAGGS LAND SURVEYING, LLC Certificate of Authorization No. 7527 (expires 06/01/2024) 903 N. MADISON AVE BLANCHARD, OK 73010 Telephone: (405) 831-8053	
1030 W BROOKS EXHIBIT	
Date(s) of Field Survey: 05/19/05 through 05/25/23 DRAWN BY: BGS CHECKED BY: BGS Date of Revisions: 06/06/23	
Project No.	SHEET 1 OF 1