


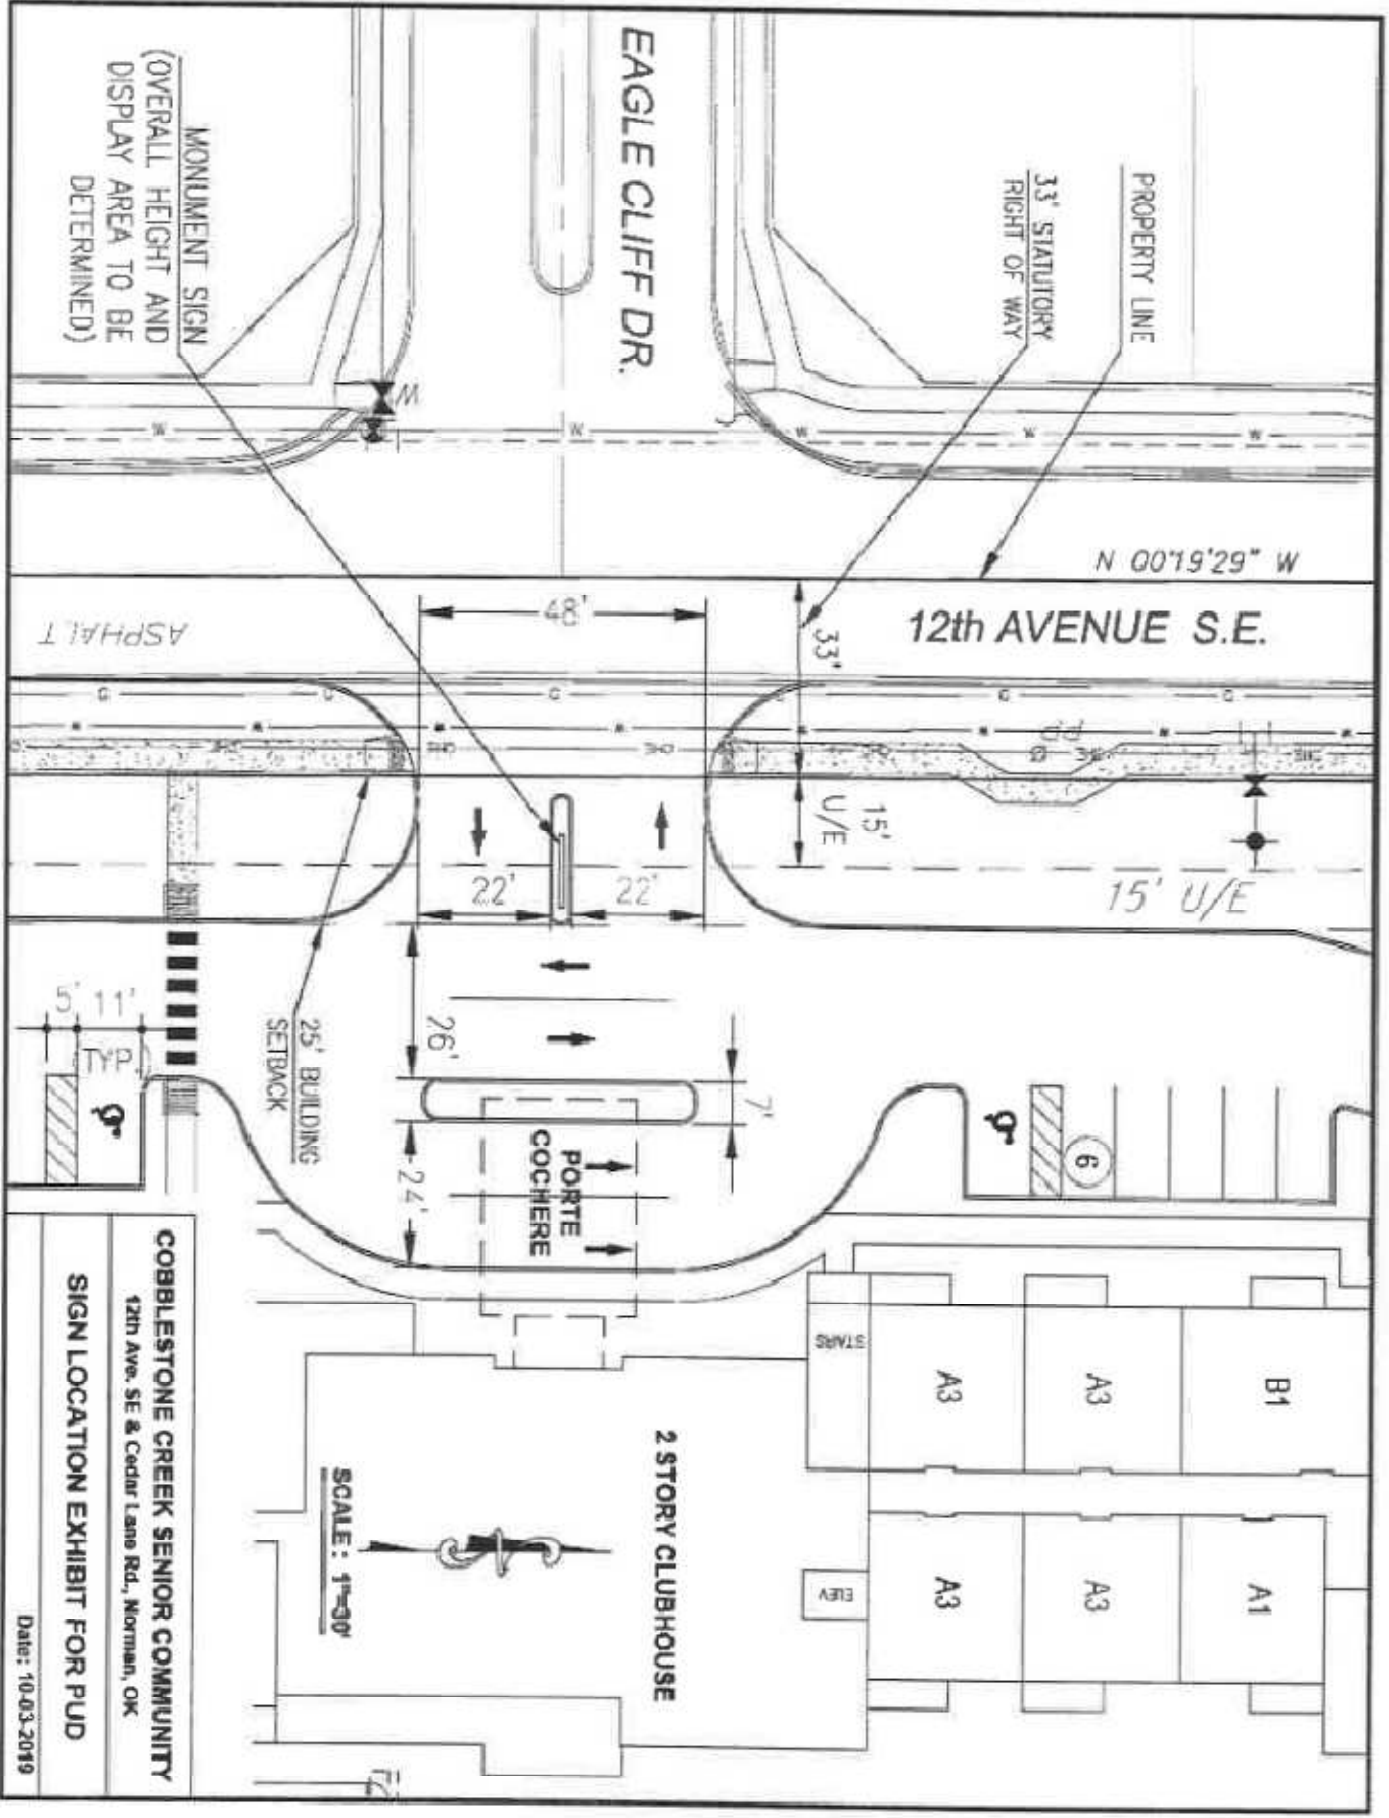

MONUMENT SIGN
(OVERALL HEIGHT AND
DISPLAY AREA TO BE
DETERMINED)

EAGLE CLIFF DR.

PROPERTY LINE
33' STATUTORY
RIGHT OF WAY

$N 00^{\circ}19'29'' W$

12th AVENUE S.E.

ASPHALT

15' U/E

25' BUILDING
SETBACK

PORTE
COCHERE

2 STORY CLUBHOUSE

SCALE: 1"=30'

COBBLESTONE CREEK SENIOR COMMUNITY

12th Ave. SE & Cedar Lane Rd., Norman, OK

SIGN LOCATION EXHIBIT FOR PUD

Date: 10-03-2019