
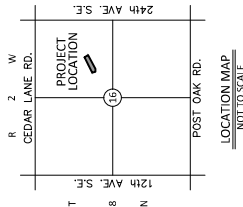


A PART OF THE N.E. 1/4, SECTION 16, T8N, R2W, I.M.
NORMAN, CLEVELAND COUNTY, OKLAHOMA

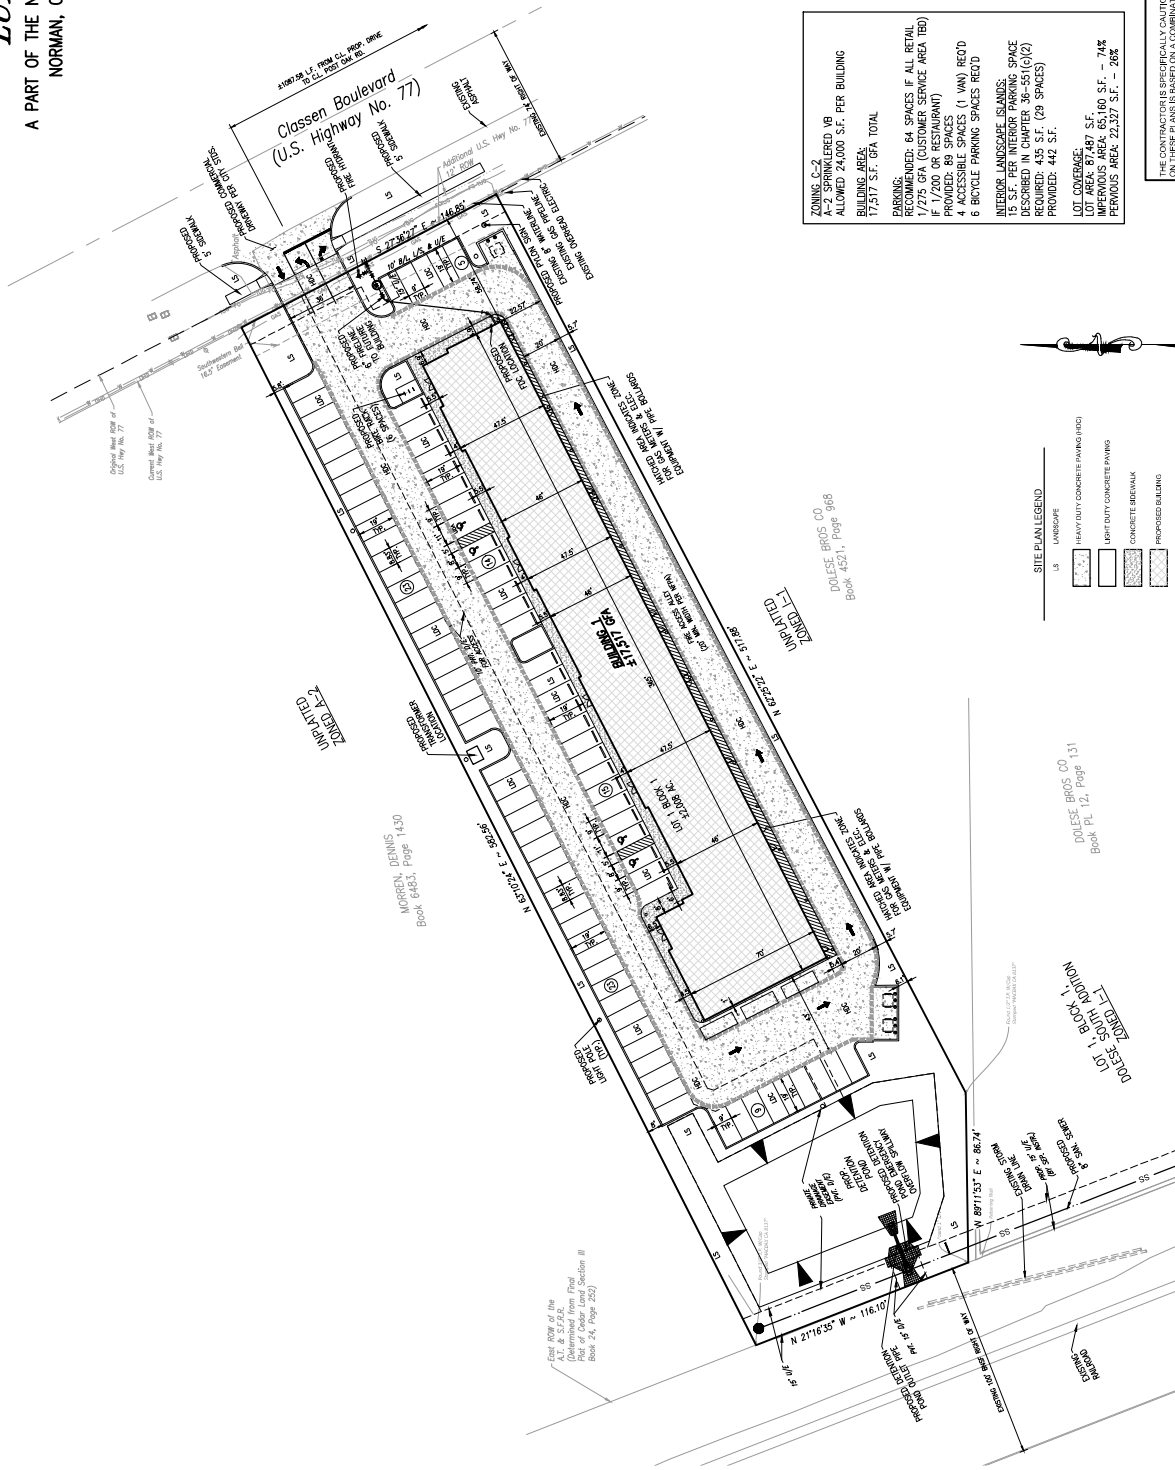

GENERAL NOTES:

1. UNLESS OTHERWISE NOTED, ALL PAVING ON PARKING ISLANDS AND CURB CUTS SHALL BE 3".
2. ALL CURB & GUTTERS ARE TYPE "X" UNLESS OTHERWISE NOTED.
3. REFERS TO ASH PAV. PLAN FOR SITE. INCLUDING ELECTRICAL, MAPPING AND CONDUIT LAYOUT CONTRACTOR TO VERIFY ALL UNDERGROUND UTILITY PRIOR TO SETTING CONCRETE BASES FOR LIGHT POLES.
4. ALL STOP BARS SHALL BE 12" WHITE REFLECTIVE PAINT AND BE INSTALLED PER OWNER DIRECTION.
5. REFERENCED MISCELLANEOUS DETAILS FOR CONCRETE PAVEMENT SLOPING DETAILS.
6. ALL FINISHING APPROACHES SHALL BE HEAVY DUTY CONCRETE UNLESS OTHERWISE INDICATED.
7. ALL DRIVEWAYS ARE AS NOTED TO THE FACE OF CURB OR EDGE OF PAVEMENT UNLESS OTHERWISE INDICATED.
8. UPON COME EIGHT OF PAVING OPERATIONS THE CONTRACTOR SHALL INSTALL THE PAVEMENT STRIPES AND PAVEMENT MARKINGS AS NOTED ON THE PAVEMENT PLAN. THE CONTRACTOR SHALL BE RESPONSIBLE FOR PERMITS, STATE, AND LOCAL REQUIREMENTS. CONCRETE RAMPED AND CURB CUTS SHALL BE CONSTRUCTED TO MEET ALL APPLICABLE AND RAMP DETAIL.
9. CONTRACTOR IS RESPONSIBLE TO MEET AND WATCH NEW PAVEMENT WITH EXISTING ADJACENT PAVEMENT AREAS. THE TRANSITION BETWEEN THE SITE AND ADJACENT AREAS MUST BE SMOOTH AND MONOLITHIC.
10. ALL EXISTING UNDERGROUND UTILITIES MAY BE SHOWN ON THIS PLAN. THE CONTRACTOR IS RESPONSIBLE FOR CONTACTING CALL

[illegible]


© SMC CONSULTING ENGINEERS, P.C. ALL RIGHTS RESERVED. NO PART OF THIS DOCUMENT IS TO BE USED FOR ANY PURPOSES WITHOUT THE WRITTEN PERMISSION OF SMC CONSULTING ENGINEERS, P.C.	OWNER/DEVELOPER SMC CONSULTING ENGINEERS, P.C. 3375 S. FENESTRANA AVE. OKLAHOMA CITY, OK 73119 (405) 426-9926 ENGINEER SMC CONSULTING ENGINEERS, P.C. 815 W. MAIN ST., 5TH FL. OKLAHOMA CITY, OK 73106 (405) 232-7715		LUXNOVA, LLC US HWY 77 & CEDAR LANE RD. 
---	---	---	--	--	--